


NOTES:
 1. SITE PLAN SHALL MEET ALL ENGINEERING AND NPDES REQUIREMENTS.

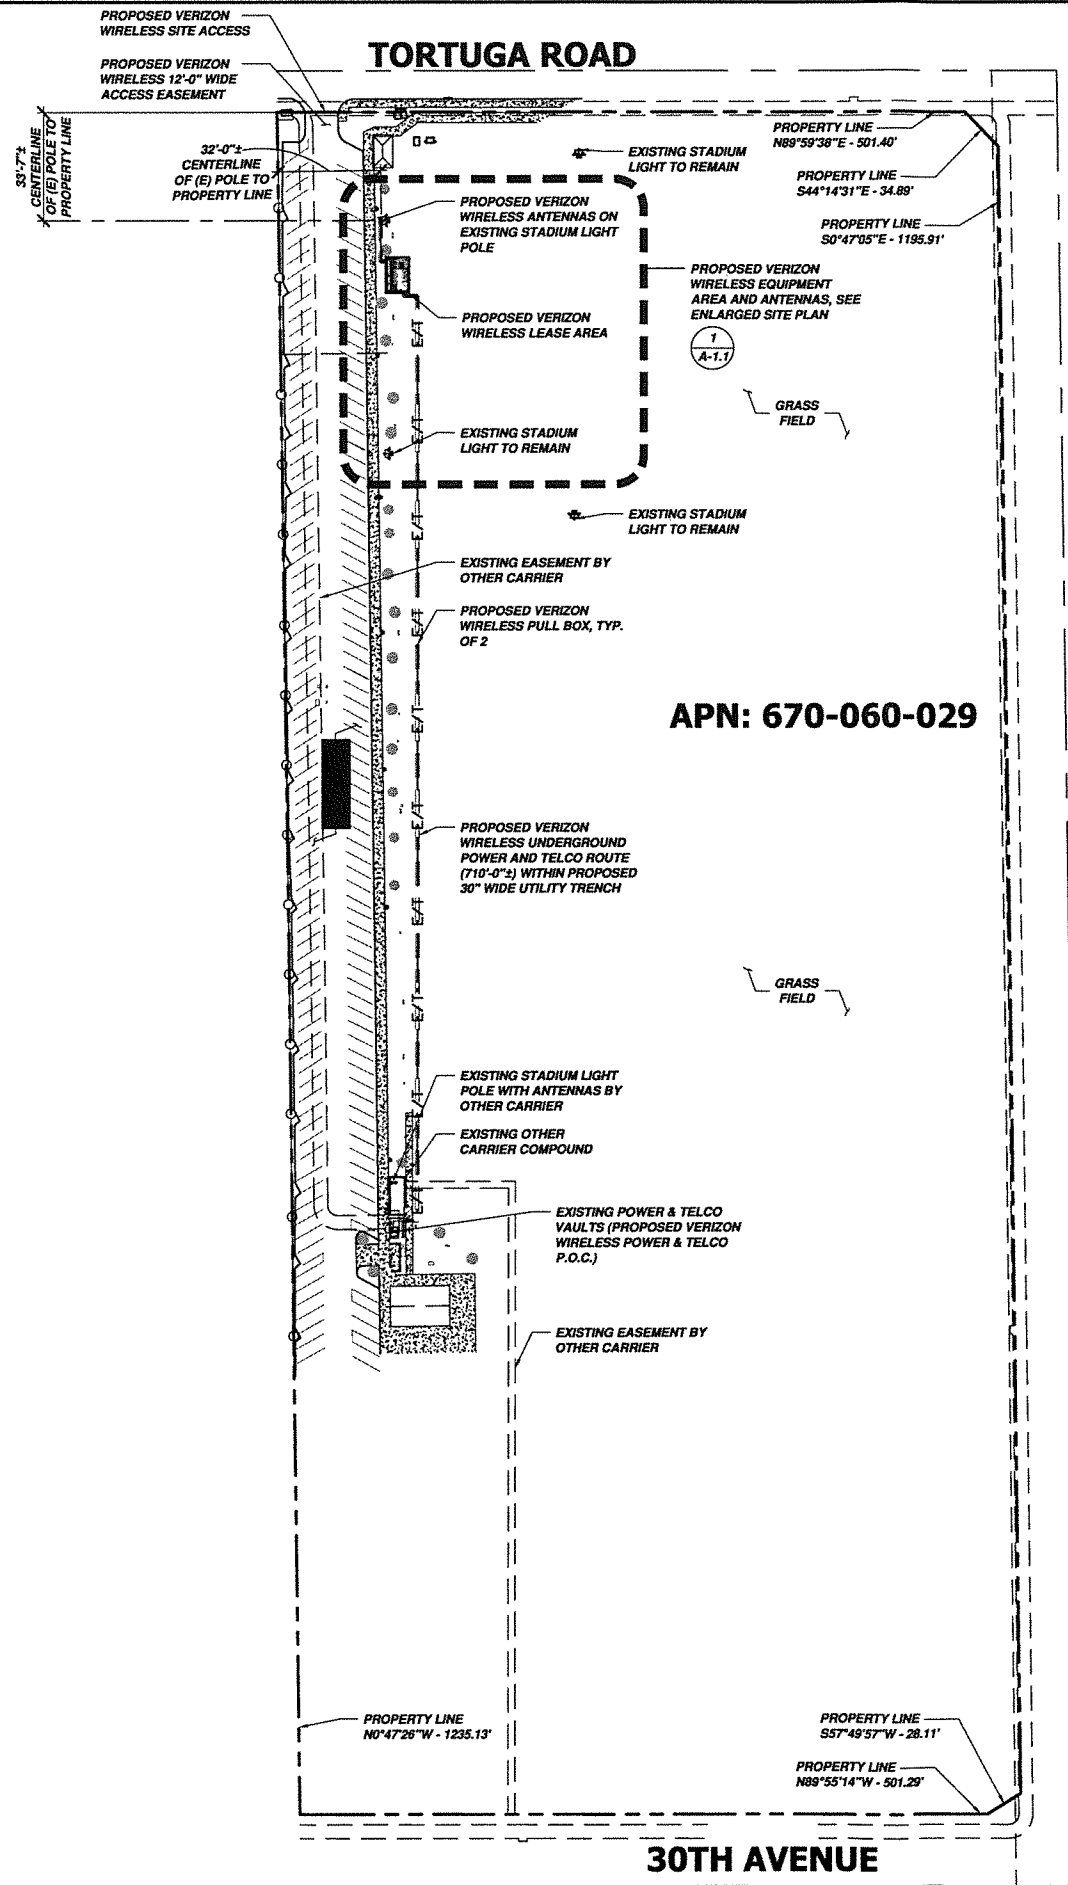

APN: 670-060-029

SANTORO DRIVE

verizonwireless

15505 SAND CANYON AVENUE
 BUILDING 'D', 1ST FLOOR
 IRVINE, CA 92618

THE INFORMATION CONTAINED IN THIS SET OF DRAWINGS IS PROPRIETARY & CONFIDENTIAL TO VERIZON WIRELESS. ANY USE OR DISCLOSURE OTHER THAN AS IT RELATES TO VERIZON WIRELESS IS STRICTLY PROHIBITED.



smartlink

14432 SE EASTGATE WAY, SUITE 260
 BELLEVUE, WA 98007-6493
 TEL: 425.274.4444 FAX: 425.274.4449

REV.	DATE	REVISION DESCRIPTION
4	04-01-14	CITY COMMENTS
3	02-01-14	REDESIGN
2	01-20-14	100% ZONING DRAWINGS
1	11-05-13	100% ZONING DRAWINGS
0	10-25-13	90% ZONING DRAWINGS

PROJECT INFORMATION:
BUTTERCUP
 69-400 30TH AVE
 CATHEDRAL CITY, CA 92234
 RIVERSIDE COUNTY

CANDIDATE NAME:
A - DENNIS KEAT
SOCCER PARK

DRAWN BY: **TB/PL** CHECKED BY: **VD**

SHEET TITLE:
OVERALL
SITE PLAN


SHEET NUMBER: **A-1** REV.: **4**

OVERALL SITE PLAN

70' 0 35' 70' SCALE: 1" = 70'-0" (24x36)
 (OR) 1/2" = 70'-0" (11x17)

1

OWNERSHIP OF DOCUMENTS: THIS DOCUMENT AND THE IDEAS AND DESIGNS INCORPORATED HEREIN, AS IN INSTRUMENT OF PROFESSIONAL SERVICE, ARE THE PROPERTY OF SMARTLINK, LLC AND ARE NOT TO BE USED, IN WHOLE OR IN PART, FOR ANY OTHER PROJECT WITHOUT THE WRITTEN CONSENT OF SMARTLINK, LLC.

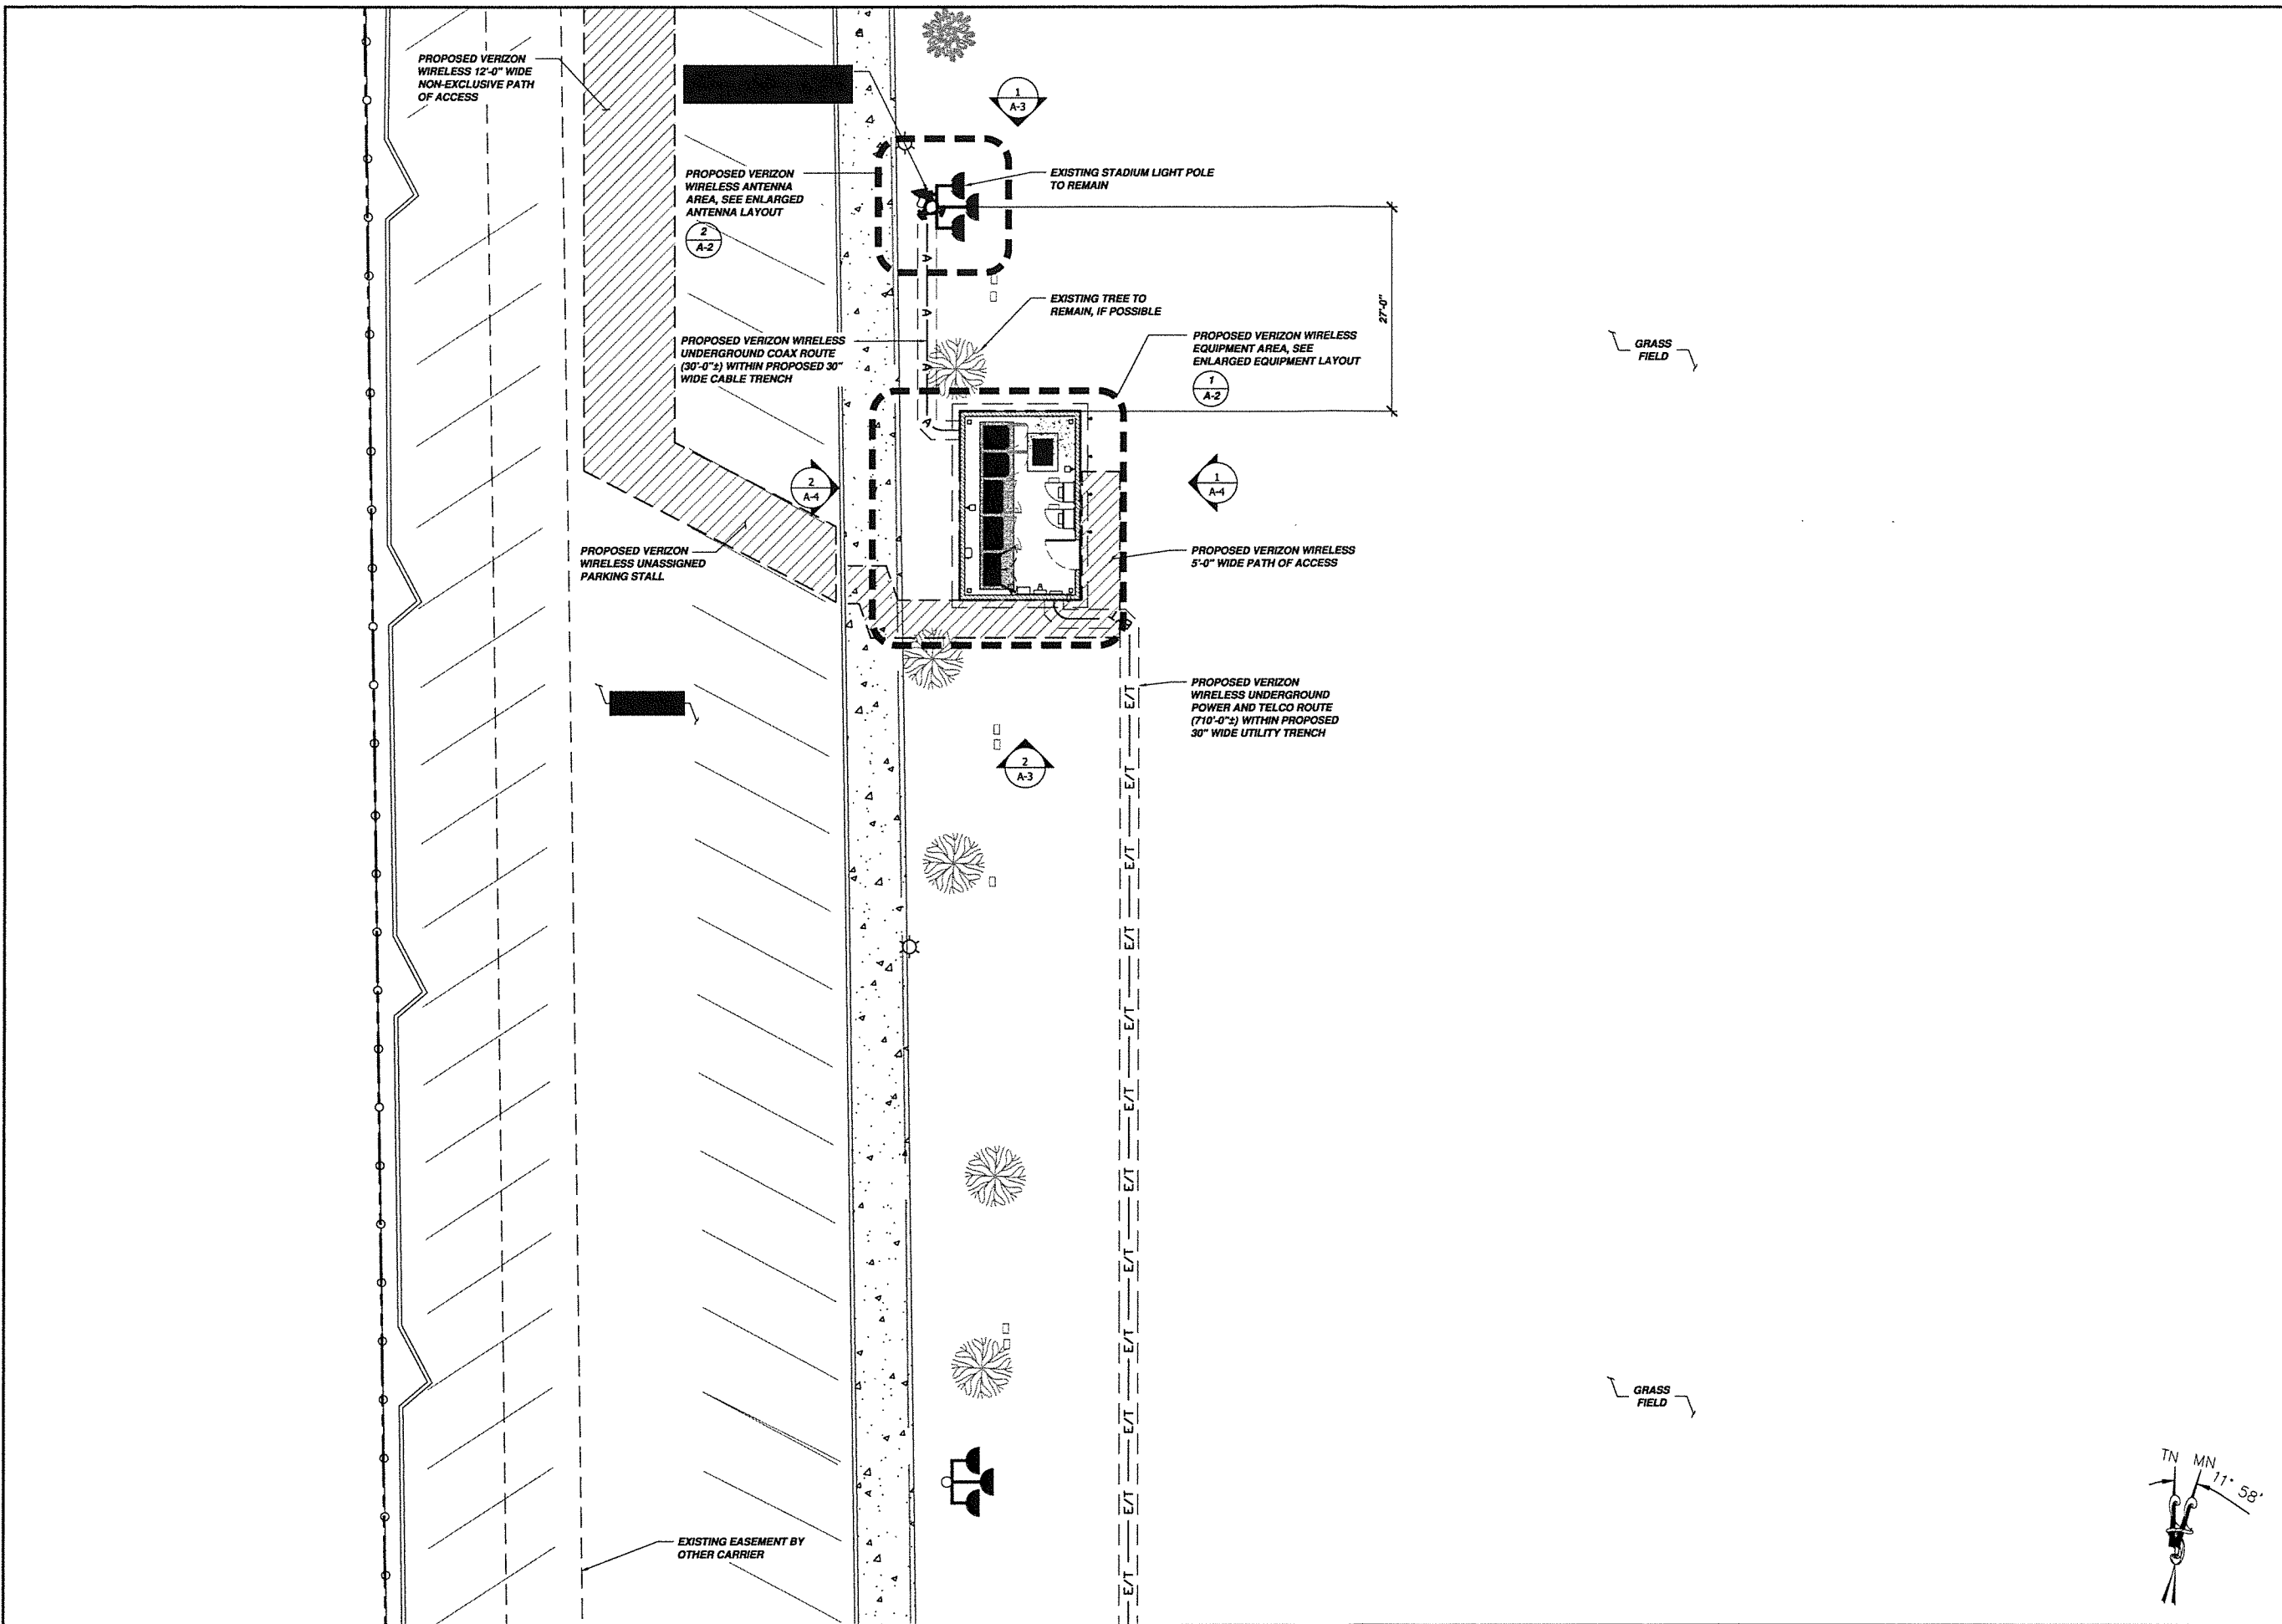

verizonwireless

15505 SAND CANYON AVENUE
BUILDING 'D', 1ST FLOOR
IRVINE, CA 92618

THE INFORMATION CONTAINED IN THIS SET OF DRAWINGS IS PROPRIETARY & CONFIDENTIAL TO VERIZON WIRELESS. ANY USE OR DISCLOSURE OTHER THAN AS IT RELATES TO VERIZON WIRELESS IS STRICTLY PROHIBITED.



smartlink

14432 SE EASTGATE WAY, SUITE 260
BELLEVUE, WA 98007-6493
TEL: 425.274.4444 FAX: 425.274.4449

REV.	DATE	REVISION DESCRIPTION
4	04-01-14	CITY COMMENTS
3	02-01-14	REDESIGN
2	01-20-14	100% ZONING DRAWINGS
1	11-05-13	100% ZONING DRAWINGS
0	10-25-13	90% ZONING DRAWINGS

PROJECT INFORMATION:
BUTTERCUP
69-400 30TH AVE
CATHEDRAL CITY, CA 92234
RIVERSIDE COUNTY

CANDIDATE NAME:
A - DENNIS KEAT
SOCCER PARK

DRAWN BY: **TB/PL** CHECKED BY: **VD**

SHEET TITLE:
ENLARGED
SITE PLAN

SHEET NUMBER: **A-1.1** REV.: **4**

ENLARGED SITE PLAN

0 3' 6' 12' SCALE: 3/32" = 1'-0" (24x36)
(OR) 3/64" = 1'-0" (11x17)

1

OWNERSHIP OF DOCUMENTS: THIS DOCUMENT AND THE IDEAS AND DESIGNS INCORPORATED HEREIN, AS IN INSTRUMENT OF PROFESSIONAL SERVICE, ARE THE PROPERTY OF SMARTLINK, LLC AND ARE NOT TO BE USED, IN WHOLE OR IN PART, FOR