


RECEIVED
OCT - 3 2016
CITY OF CATHEDRAL CITY
PLANNING DEPARTMENT

- * Existing Parking Stalls Shall be Restriped
- *2 install 12" NUMBERS INTERNALLY OR EXTERNALLY Lighted
- *3 install SECURITY Bollards

Boulders to PREVENT Auto ACCESS

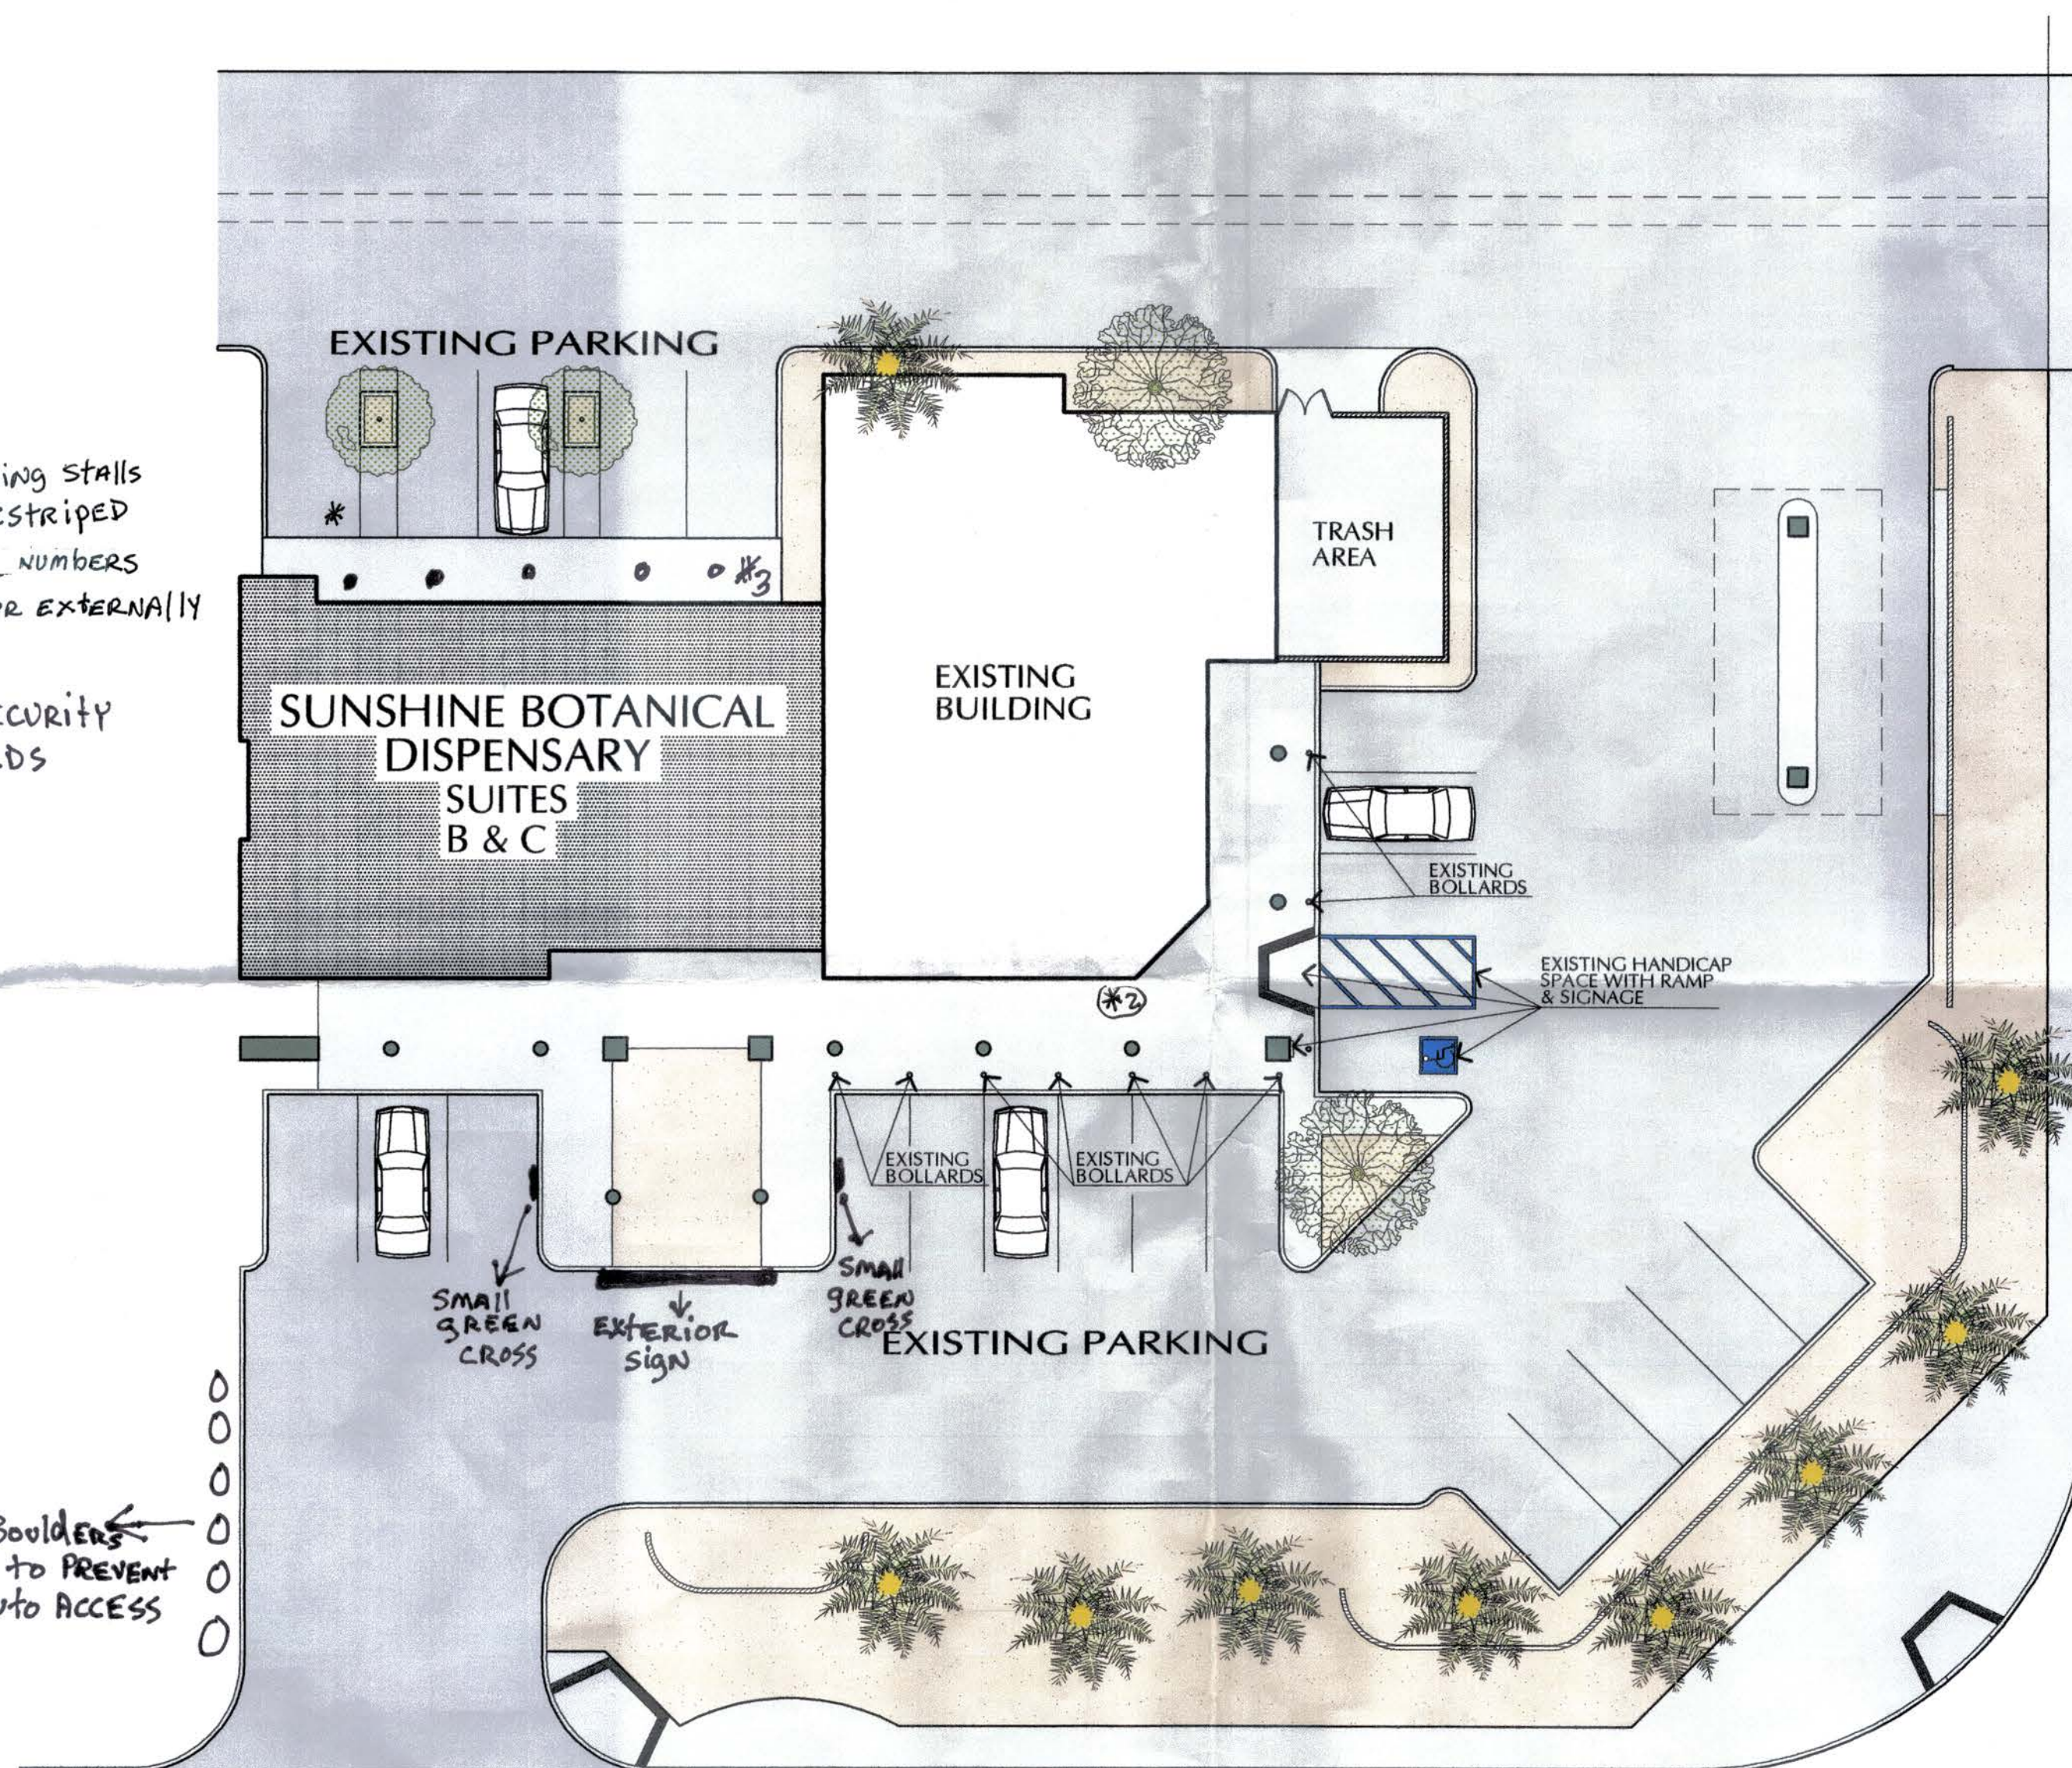


DATE PALM

SITE PLAN

North

SCALE: 1/16" = 1'-0"

REVISIONS:

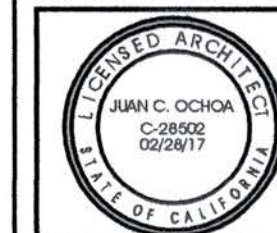

Ochoa Design Associates
architects
Juan Carlos Ochoa, Architect C28502
11117 PALM EXCHANGE BLVD
CATHEDRAL CITY, CA 92009
phone 760.773.6605 FAX 760.773.6602
www.ochoadesign.com

This plan and design are not to be changed or copied in any form, or used to be reproduced in any way without the written consent of the architect. The use of this plan shall be restricted to the project and site for which it was prepared. Copyright © 2016 Ochoa Design Associates. All rights reserved. The architect and the architect's consultants shall not be responsible for any errors or omissions in the plan or design, or for any consequences resulting therefrom, including copyright.

SUNSHINE BOTANICAL DISPENSARY SUITES B & C
28-201 DATE PALM
CATHEDRAL CITY, CALIFORNIA

**SITE PLAN/
EXISTING PARKING
LAYOUT**

FILE: Active/ Sunshine Botanical / Floor Plan 5.1

DRAWN: AA

DATE: 9-26-16

SCALE:

SHEET.

1

OF SHEETS.