



WALL LEGEND	
	EXISTING WALLS TO REMAIN
	PROPOSED NEW WALLS

*ALUMINUM SECURITY STRIPS
 *2 REMOVE EXISTING DOOR & FRAME WITH GLASS FRONT

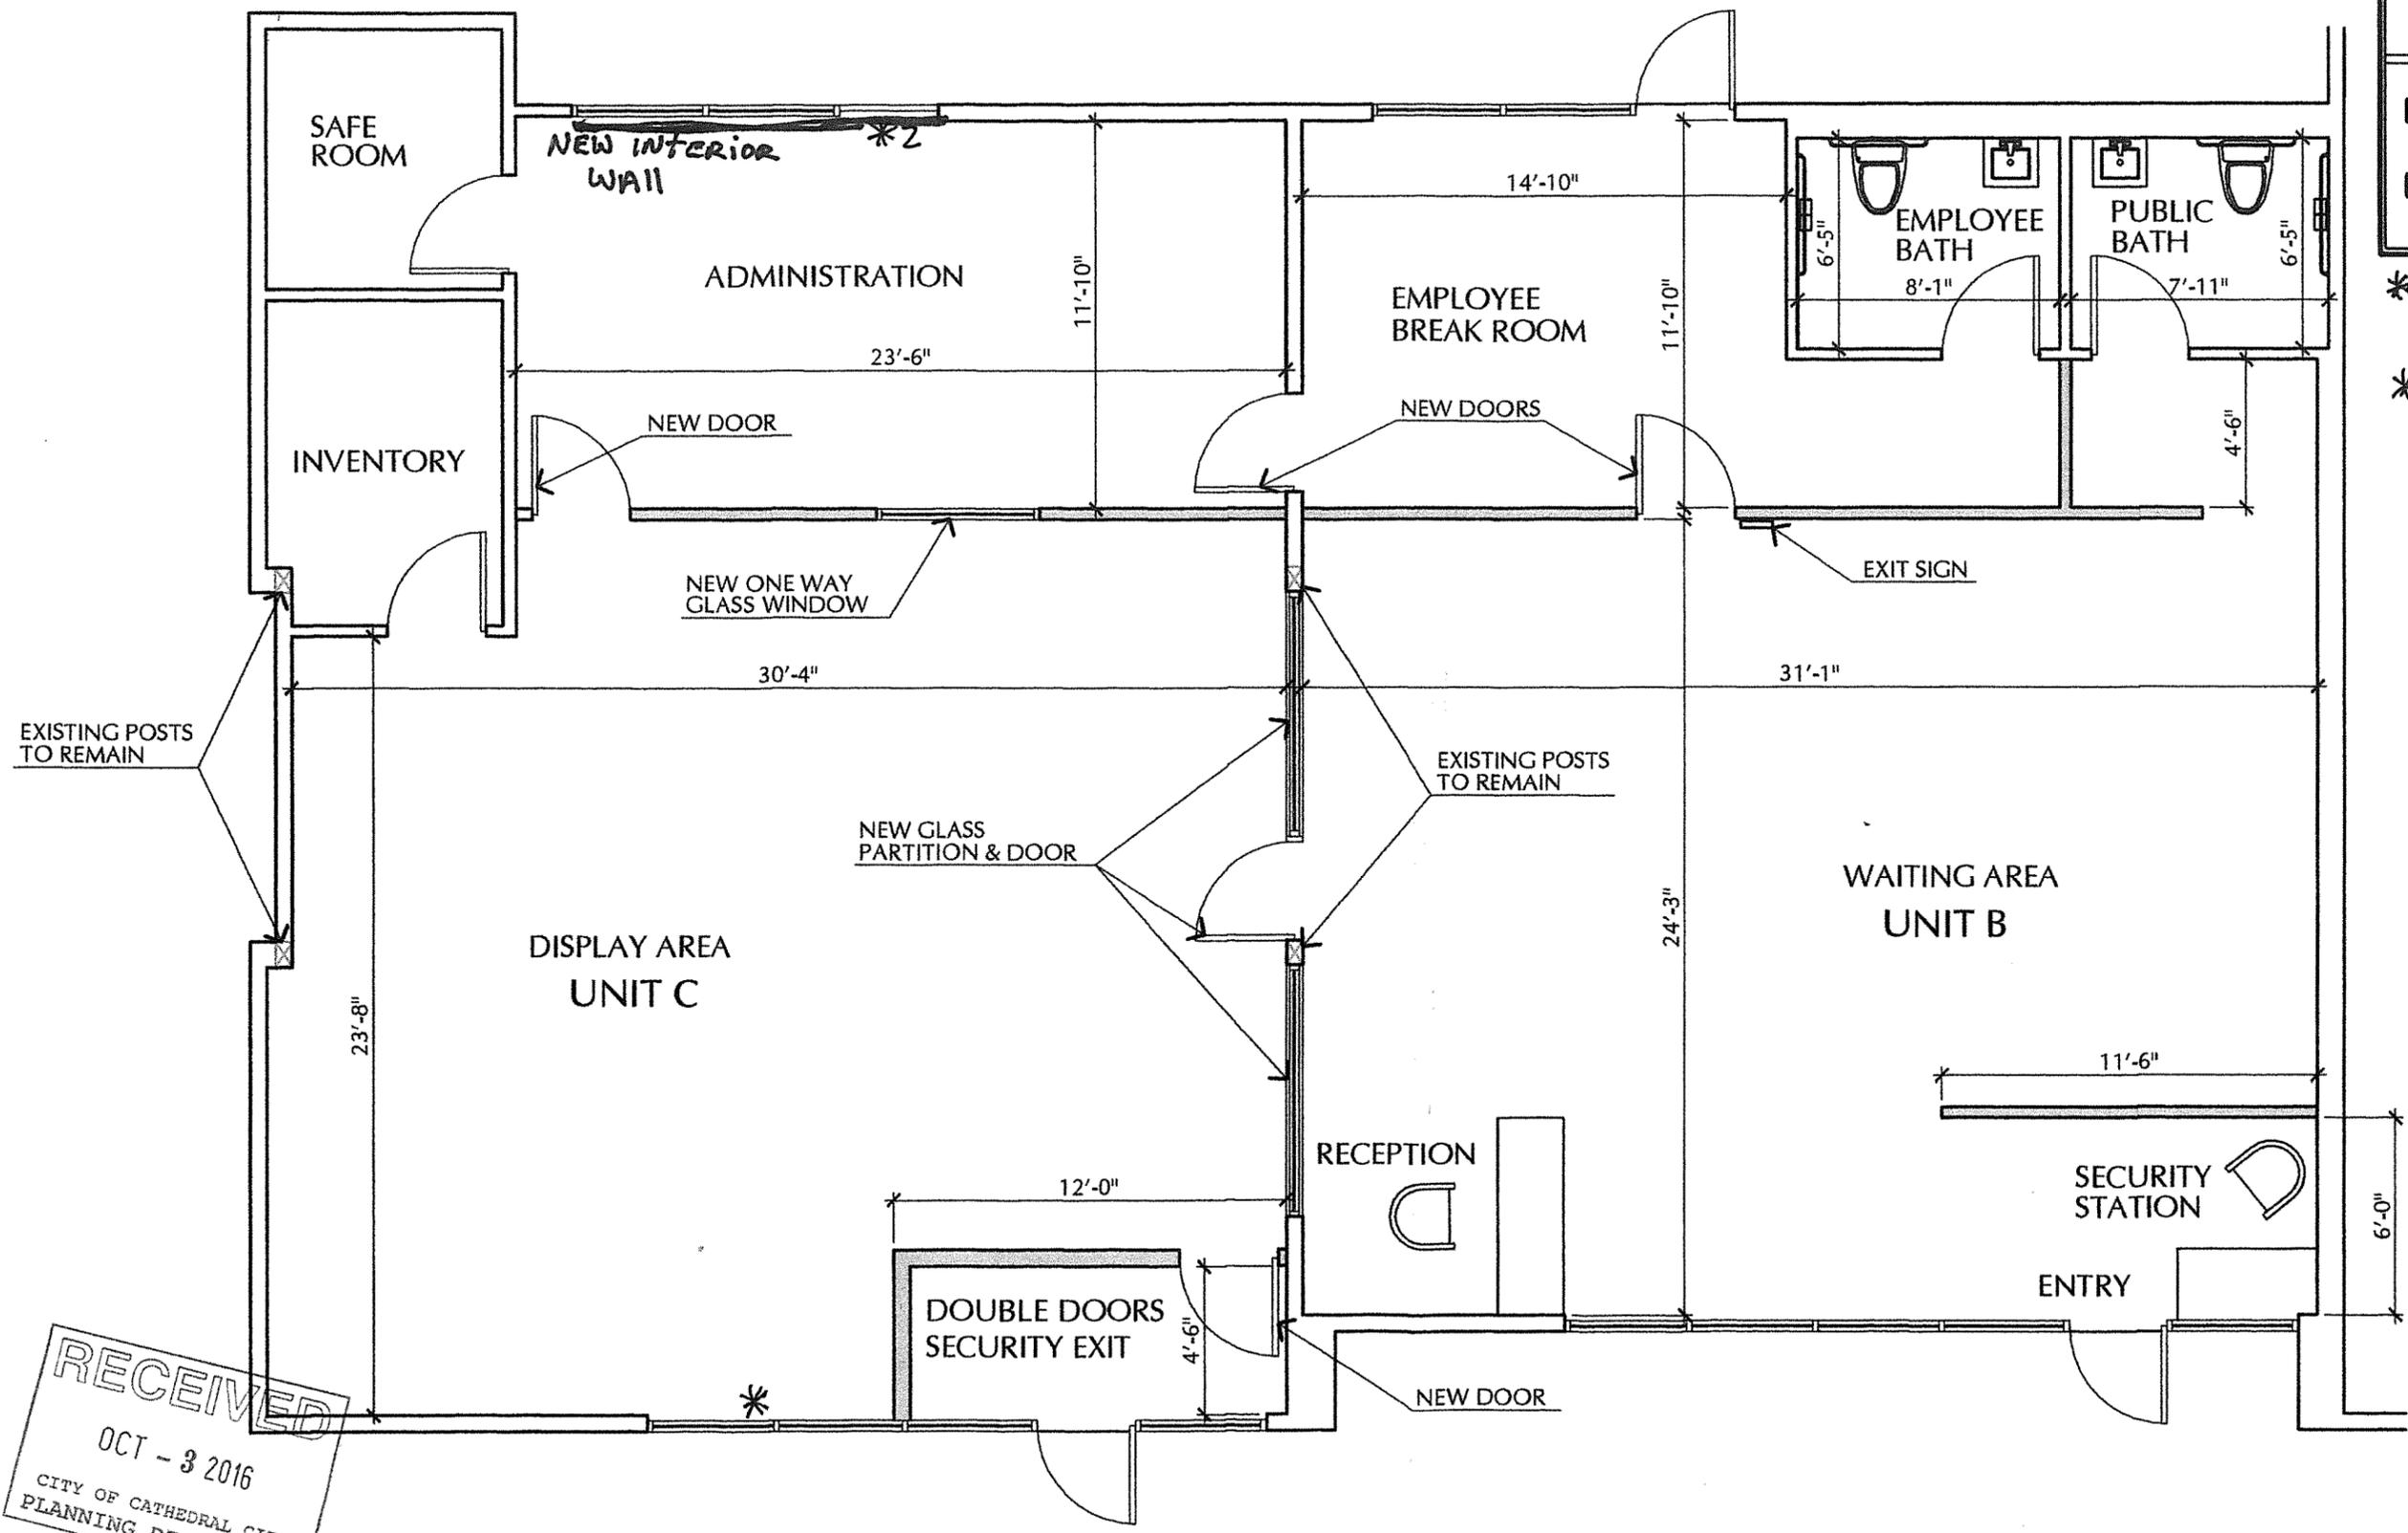

RECEIVED
 OCT - 3 2016
 CITY OF CATHEDRAL CITY
 PLANNING DEPARTMENT

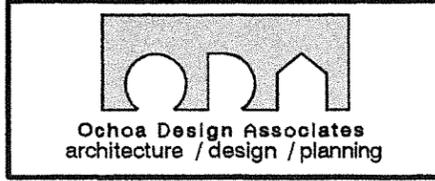

SUNSHINE BOTANICAL
 28-201 DATE PALM
 CATHEDRAL CITY, CA 92234

Title
PROPOSED FLOOR PLAN

DATE:
 9-28-16
 SCALE:
 3/16" = 1'-0"

Sheet
3