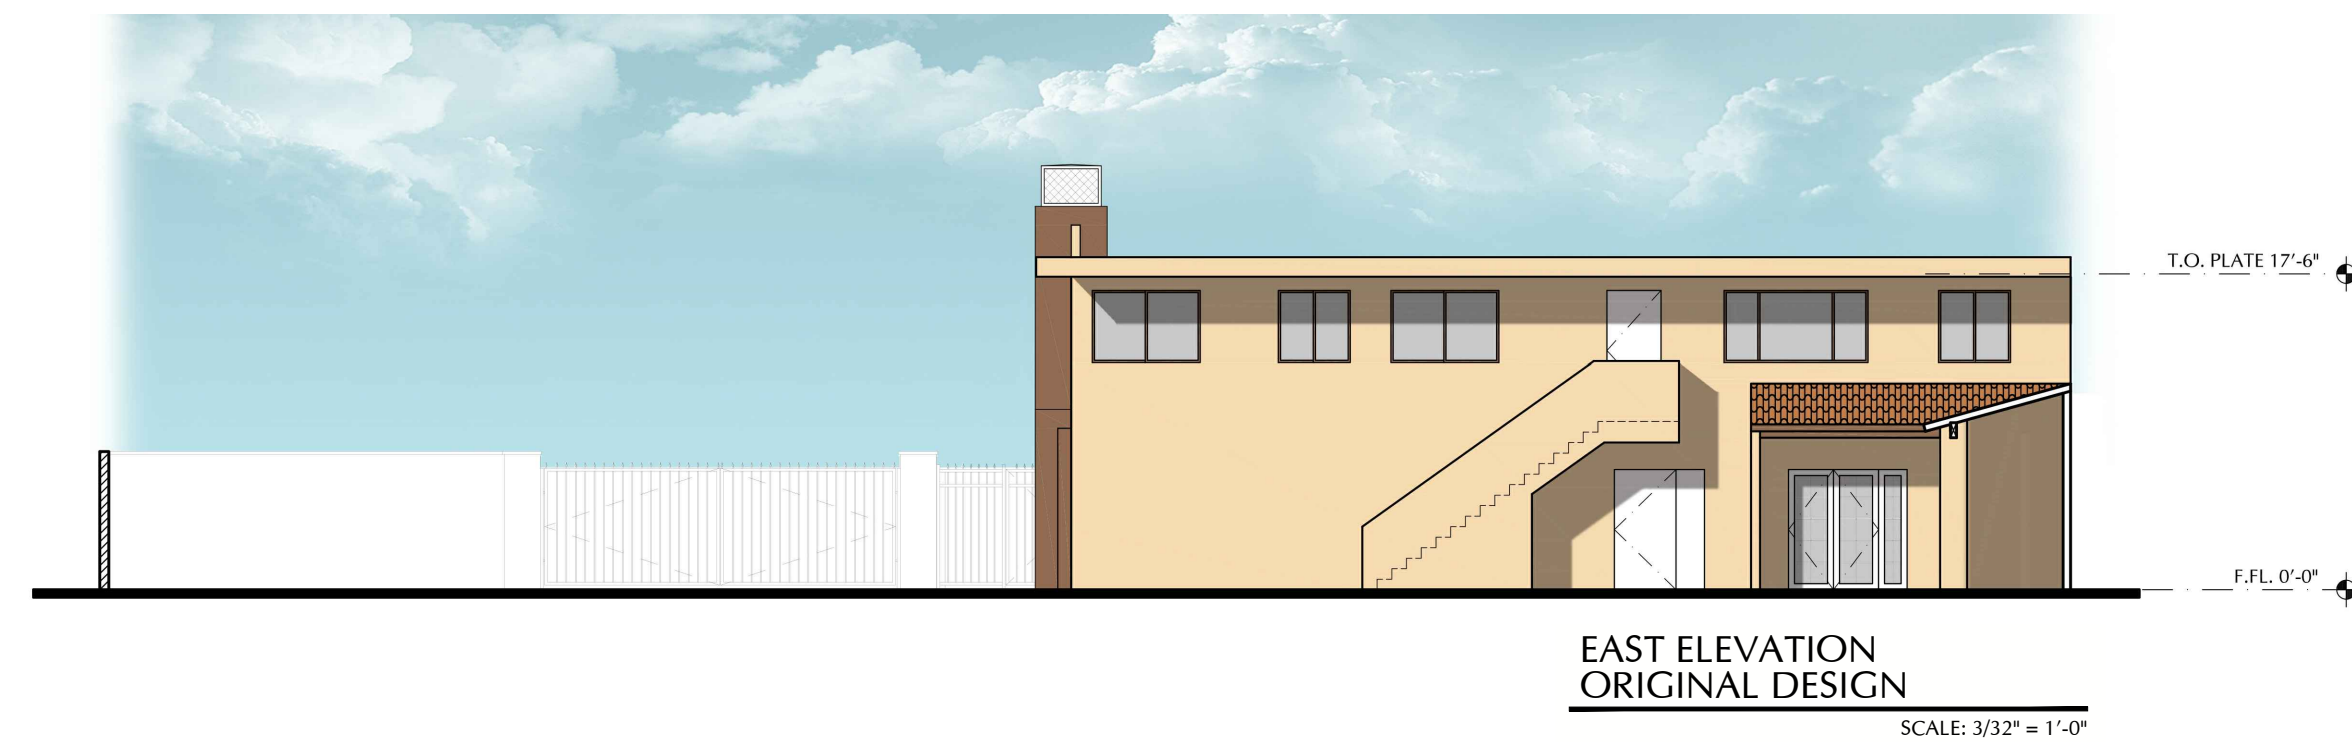


[illegible]

Ochoa Design Associates
architecture / design / planning
Juan Carlos Ochoa, Architect C285C
73-626 HIGHWAY 111, PALM DESERT, CA 92260
phone (760) 773-6605 fax (760) 773-6606
www.ochoadesign.com AIA
ochoadesign@aol.com

This plan and/or design are not to be changed or modified without the written consent of the third party under the written consent and proper compensation to Ocho Design Associates.

The use of this plan shall be restricted to the original site for which they were prepared. Copyright © 2007 Ocho Design Associates

Drawings, specifications and other documents, including those in electronic form, prepared by the Architect and the Architect's consultants are Instruments of Service for use solely with respect to the project.

The Architect and the Architect's consultants shall not be held responsible for the actions of their respective Instruments of Service and shall retain all common law, statutory and other reserved rights, including copyrights.

MEDICAL CANNABIS FACILITY

36-650 SUNAIR PLAZA
CUP NO. 17-004
CATHEDRAL CITY, CALIFORNIA

**BUILDING "A"
EXTERIOR ELEVATIONS
ORIGINAL DESIGN &
OPTION "A" & "B"**

FILE:Active\ Sunair \
Site Plan-3
DRAWN: A.A
DATE: 11-2-17
SCALE:
SHEET.
A1.2
OF SHEETS.