

THESE DRAWINGS ARE COPYRIGHTED INSTRUMENTS OF SERVICE. AS PREPARED BY THE CALIFORNIA ADMINISTRATIVE CODE, THEY ARE OWNED BY GABRIEL LUJAN & ASSOCIATES. THEY ARE NOT TO BE REPRODUCED OR COPIED IN ANY MANNER WITHOUT THE WRITTEN CONSENT OF GABRIEL LUJAN & ASSOCIATES. THIS DRAWING REPRESENTS A PRELIMINARY DESIGN AND IS NOT TO BE USED FOR CONSTRUCTION OR FOR ANY OTHER PURPOSE. THE DESIGN AND DRAWINGS ARE LIMITED TO THE SPECIFIC PROJECT AND SITE. ANY REVISIONS TO THIS DRAWING MUST BE APPROVED BY GABRIEL LUJAN & ASSOCIATES. THESE DRAWINGS ARE NOT TO BE USED FOR ANY OTHER PROJECT OR SITE. ANY REVISIONS TO THIS DRAWING MUST BE APPROVED BY GABRIEL LUJAN & ASSOCIATES.



GABRIEL LUJAN & ASSOCIATES

GABRIEL LUJAN & ASSOCIATES
DESIGN • LAND PLANNING
DRAFTING •
GABRIEL LUJAN
PRINCIPAL DESIGNER
36-941 COOK ST. STE. 104
PALM DESERT, CA 92211
CELL: (760) 578-3345 FAX: (760) 574-8100

A CONDITIONAL USE PERMIT FOR:
CATHEDRAL CITY COLLECTIVE
36-385 BANKSIDE DR. CATHEDRAL CITY, CA

REVISIONS BY



SHEET TITLE:

PRELIMINARY FLOOR PLAN


DRAWN
G.L.A.
CHECKED
G.L.A.
DATE
MARCH 2016
SCALE
AS NOTED
CC-0308-2K16

SHEET


P2

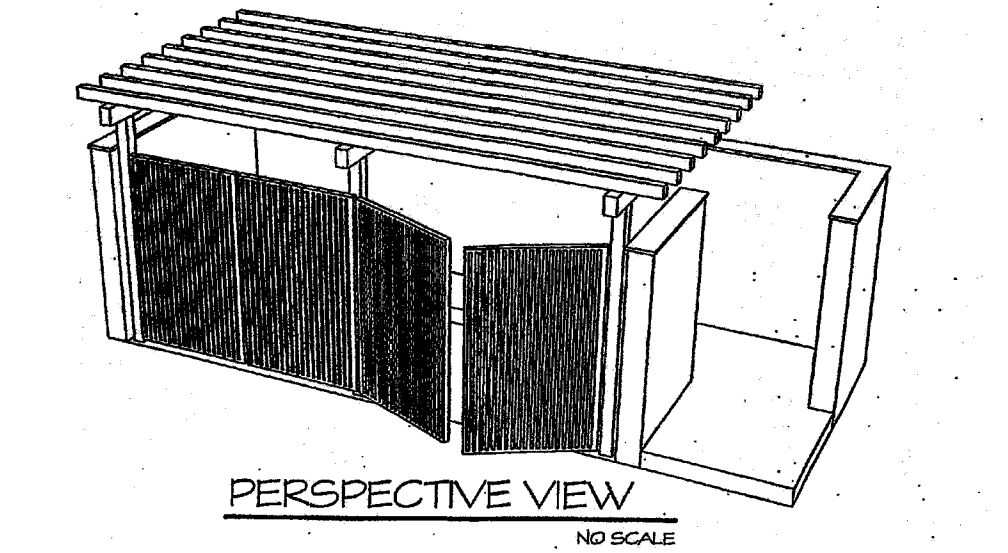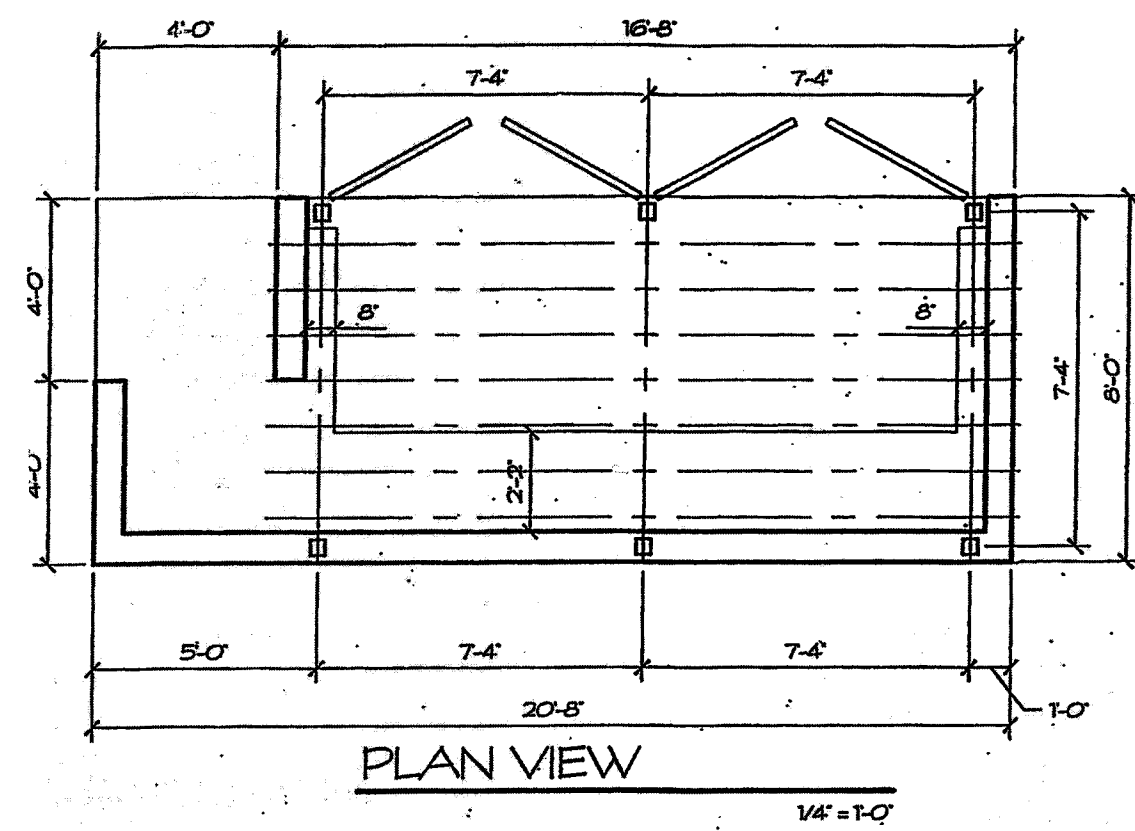


	TRASH ENCLOSURE	AS SHOWN
	STANDARD	MAY 2008
	BUILDING DEPARTMENT	Sheet 1 of 2
		Drawn By: KSL Checked By: GJP/PLM

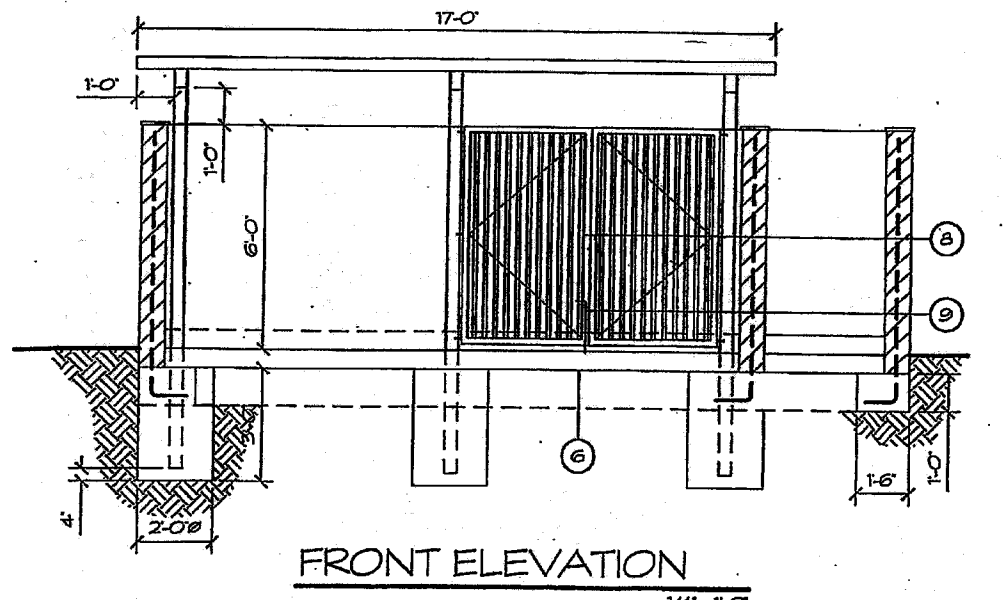

	TRASH ENCLOSURE	AS SHOWN
	STANDARD	MAY 2008
	BUILDING DEPARTMENT	Sheet 2 of 2
		Drawn By: KSL Checked By: GJP/PLM

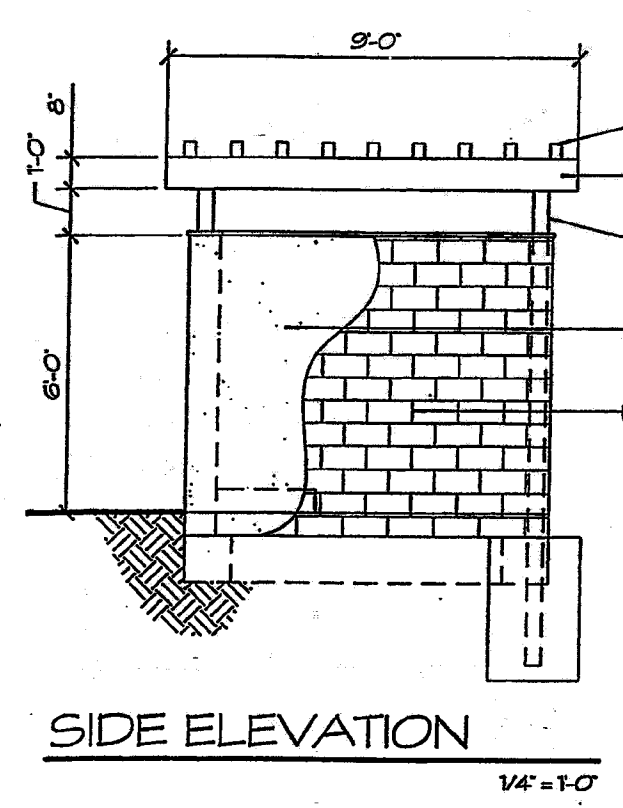

- NOTES:
1. 3x4 @ 12" O.C. TRELLIS.
 2. 4x6 BEAM.
 3. 4x4 SUPPORT COLUMN; SET IN 24" x 3' DEEP FOOTING.
 4. SKIM COAT STUCCO.
 5. 8x8x16 CONCRETE BLOCK, 14 REBAR VERT. @ 24" O.C. CENTERED, 14 REBAR HORIZ. BOND BEAM @ 24" O.C. SOLID GROUTED, DECORATIVE BLOCK CAP.
 6. 6" CONCRETE SLAB W/ 13 REBAR @ 18" O.C. EACH WAY OVER 90% COMPACTED BASE, 4% MAX SLOPE TO DRAIN.
 7. 6" CONCRETE CURB (WHEEL STOP), TYP. AT INSIDE PERIMETER.
 8. SLIDE BOLT PER CITY STANDARDS.
 9. CANE BOLT PER CITY STANDARDS.
 10. 2x3 TS GATE FRAME: INTER CUT & WELD CORNERS, GRIND ALL CORNERS SMOOTH, 1/4" x 3/8" BAR STOP WELDED FLUSH WITH INSIDE FACE OF FRAME.

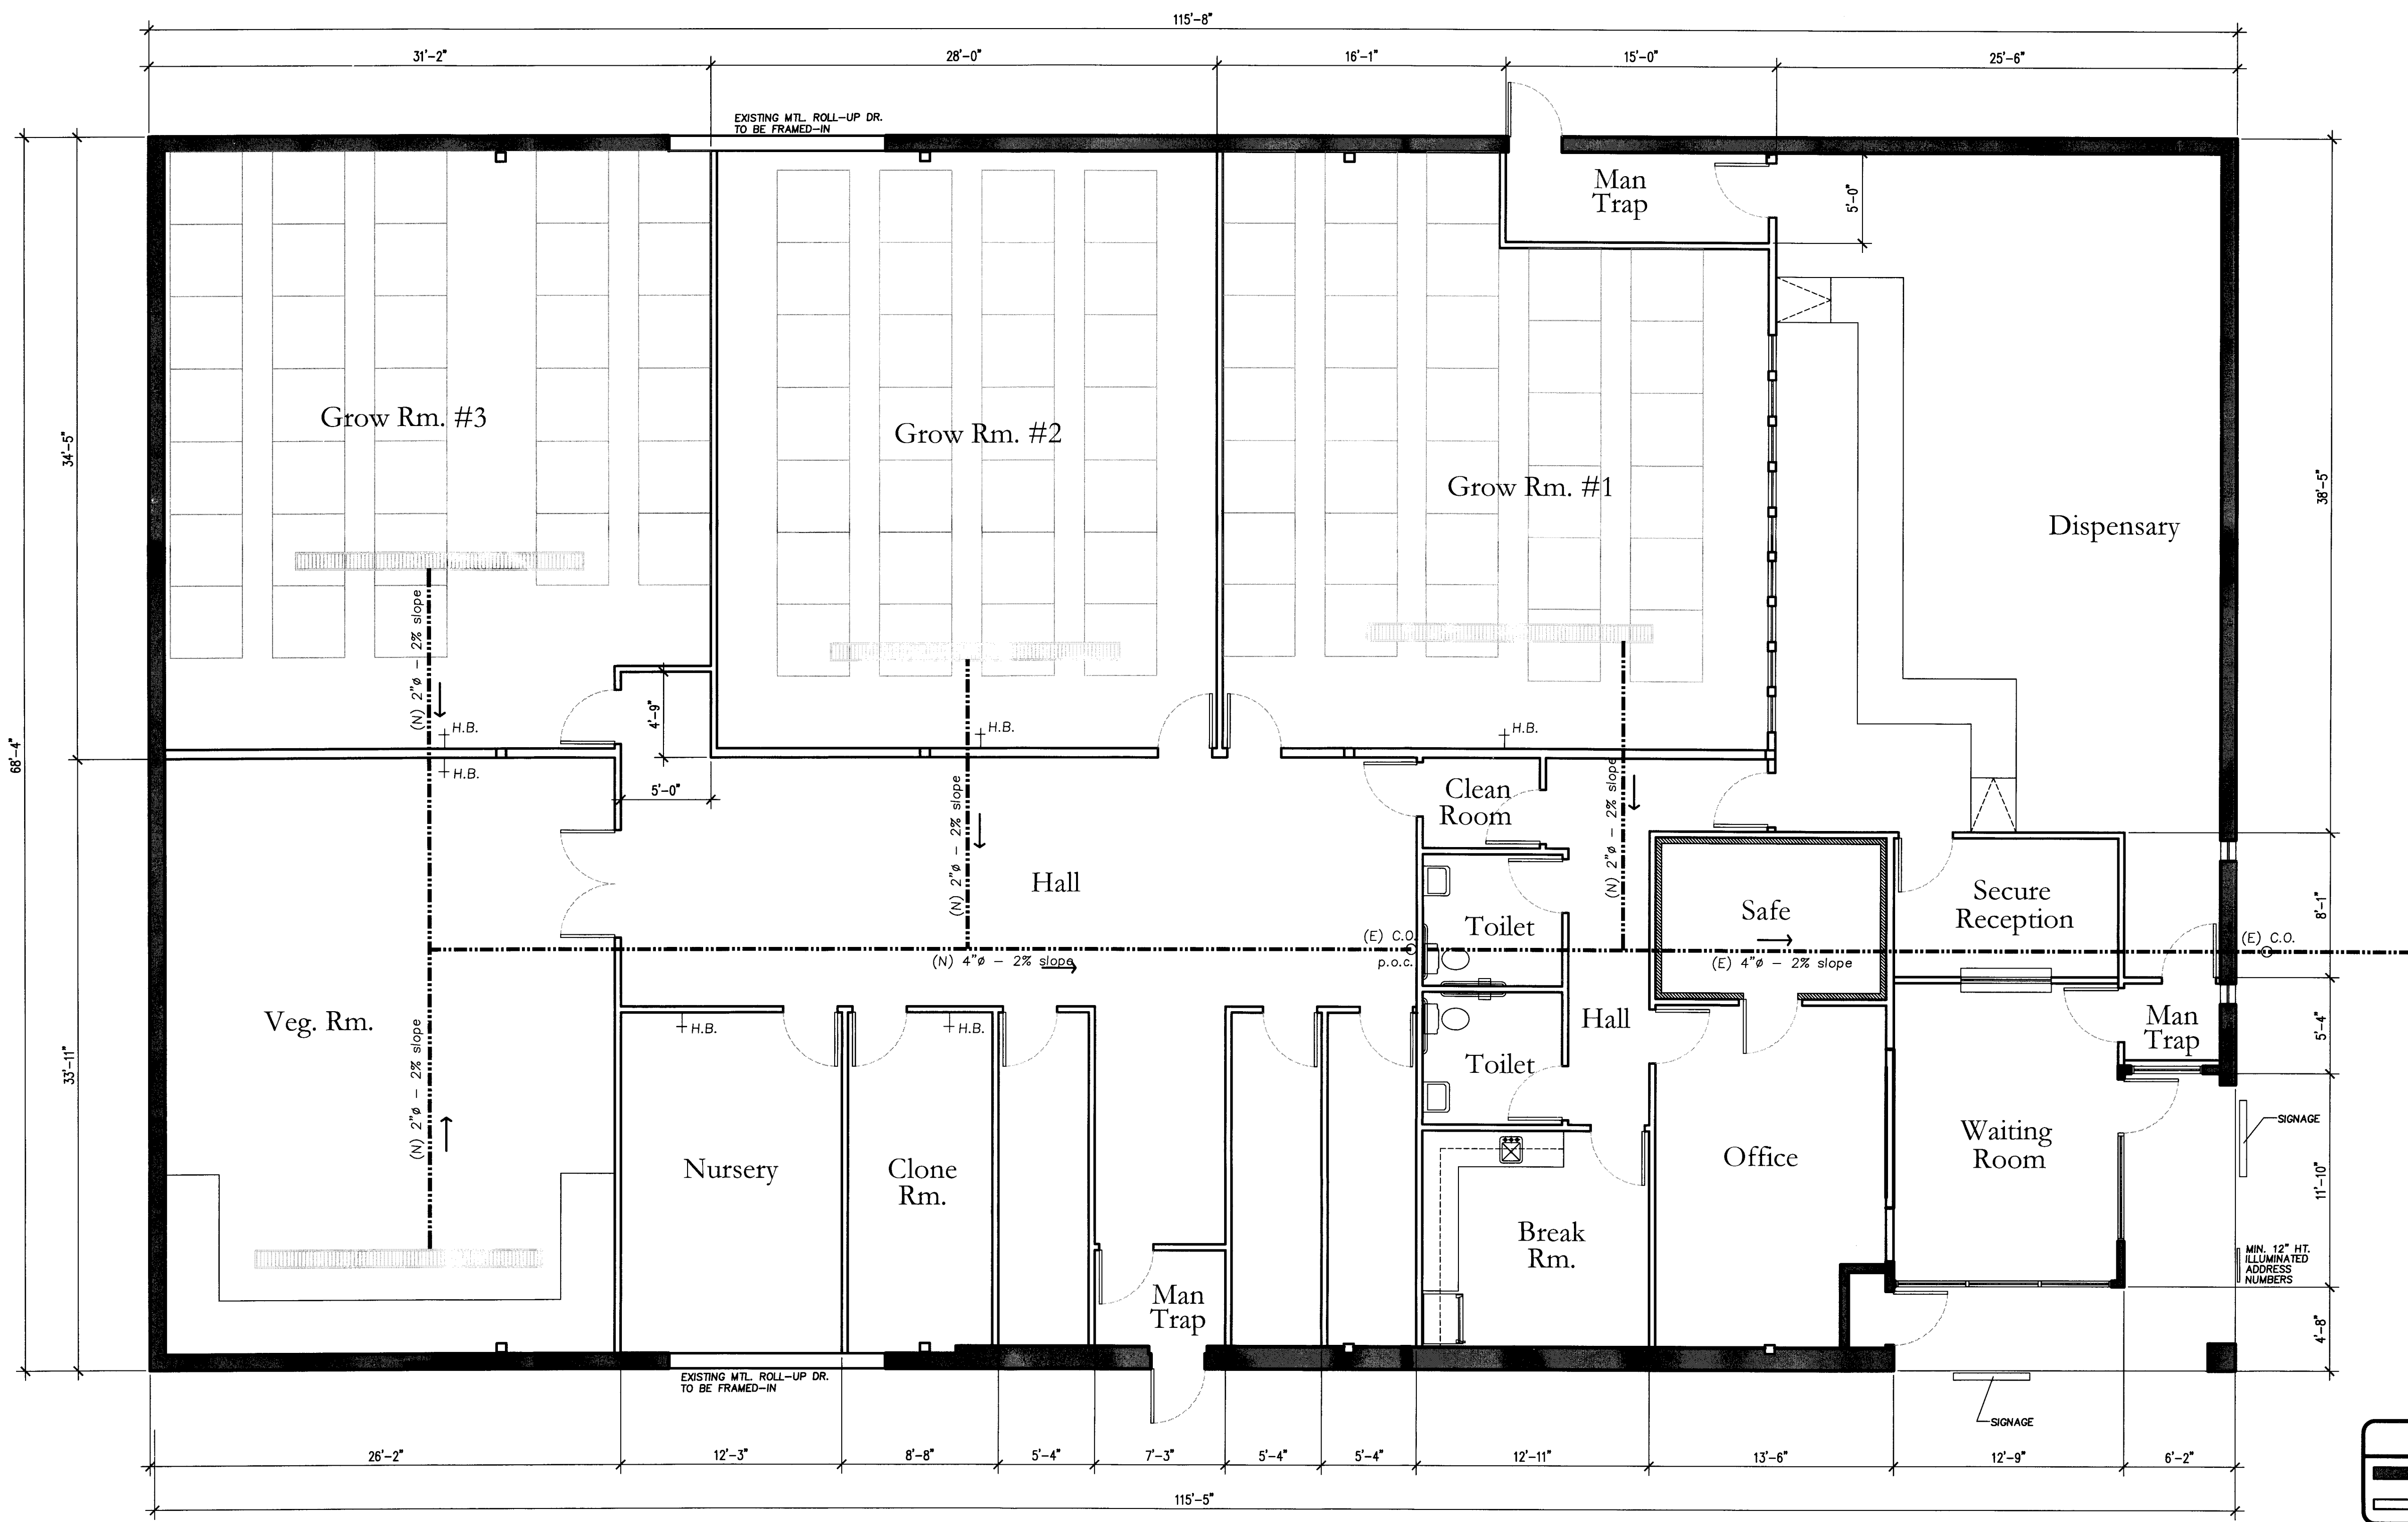

WALL/PARTITIONS LEGEND	
	(EXISTING) 2X WALLS
	NEW 5 5/8" MTL STUDS @ 16" O.C. W/ 5/8" GYP. BD.

FLOOR PLAN
3/16"=1'-0"