



SOUTH ELEVATION

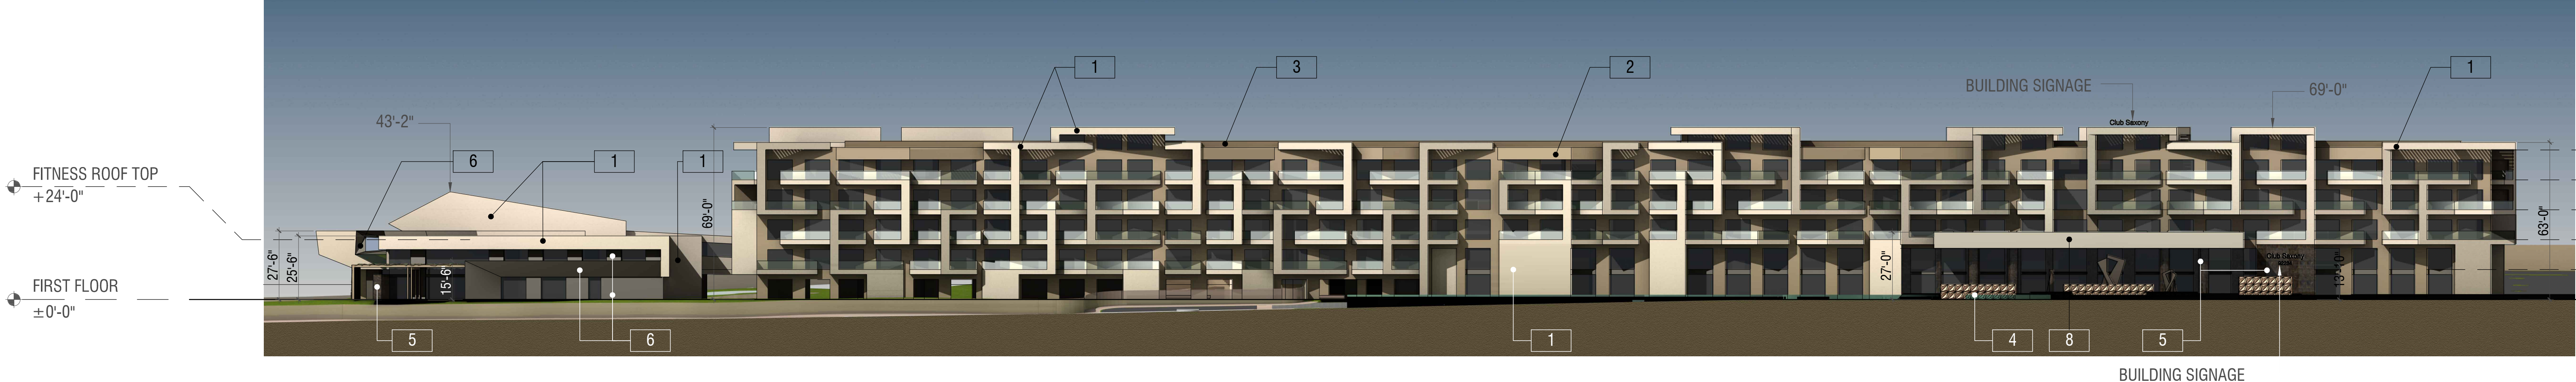

NORTH ELEVATION

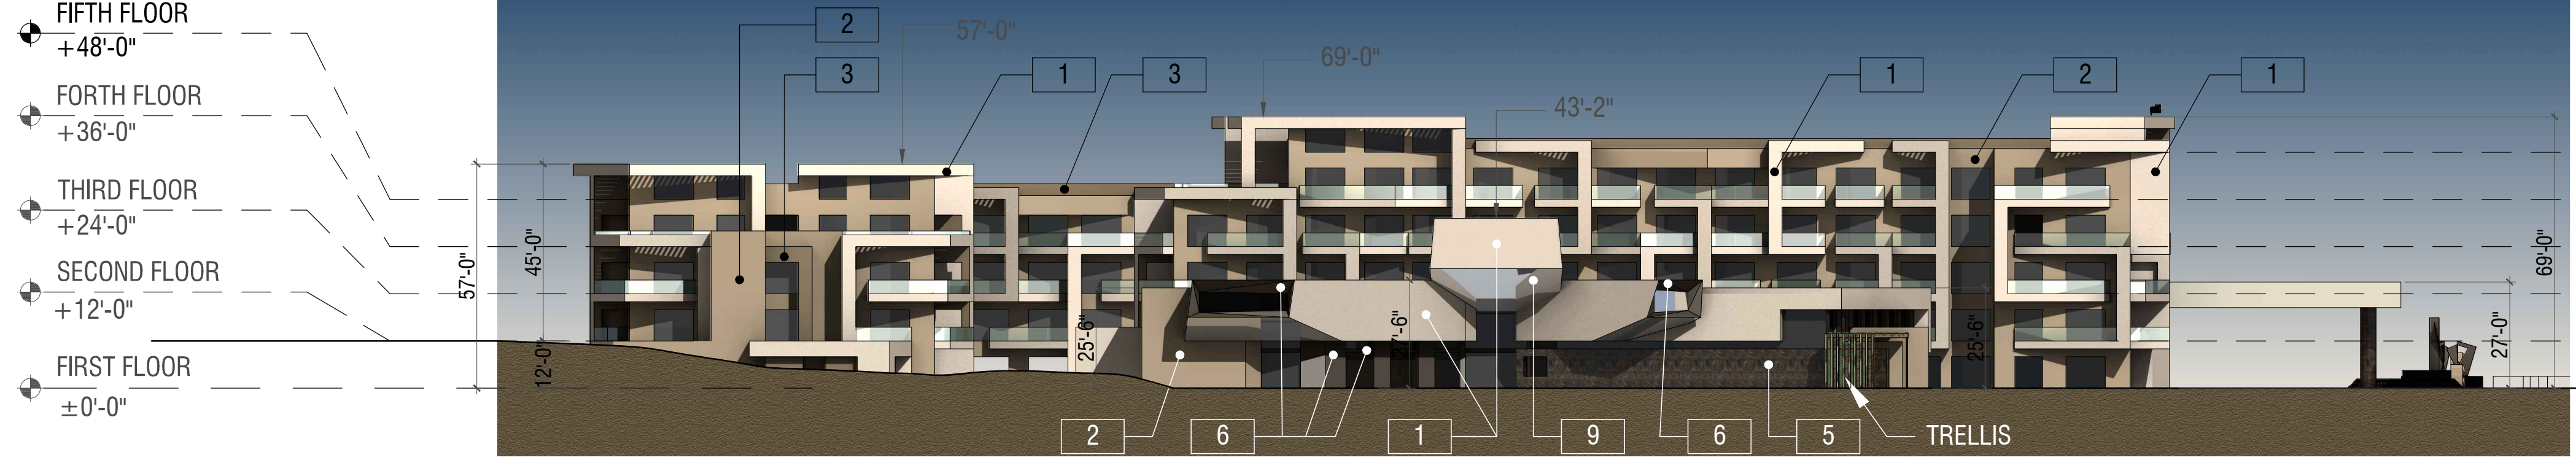

EAST ELEVATION



WEST ELEVATION

MATERIAL LEGEND

1

2

3

4

5

6

7

8

9

EXTERIOR PLASTER: COLOR TO MATCH DUNN EDWARDS DE6206 DESERT SUEDE

EXTERIOR PLASTER: COLOR TO MATCH DUNN EDWARDS DE6208 TUSCAN MOSAIC

EXTERIOR PLASTER: COLOR TO MATCH DUNN EDWARDS 6210 MIDNIGHT BROWN

MARBLE: NEW WALNUT TRAVERTINE VEIN CUT

MARBLE: UBATUBA GOLD, POLISHED

GLASS FRAMES: STANDARD MED BRONZE

EXTERIOR WALL: PAINT MODERN MASTERS ME243 SMOKE

EXPOSED STEEL: PAINT MODERN MASTERS ME591 PLATINUM

STAINLESS STEEL, POLISHED, MIRROR FINISH

BY REVISIONS

LICENSED ARCHITECT
NARENDRA C PATEL
C 22563
APR 30 2016
STATE OF CALIFORNIA

PATEL ARCHITECTURE INC.
Green Architecture and Interior Design
Narendra Patel A.I.A. Architect
www.patelarchitecture.com
7171 San Jacinto drive, Rancho Mirage CA 92270 Tel: 760 776 5031
Patelarchitecture@live.com Fax: 760 423 0310

BUILDING ELEVATIONS

CLUB SAXONY
HOTEL AND RESORT
CATHEDRAL CITY, CA

CHECKED

DATE: 11/16/2015

SCALE: 1:30

JOB NO

SHEET
A-5.0

Copyright 2015
These drawings are property of Design Development and are not to be reproduced, changed or copied without the express written consent of Narendra Patel A.I.A. Architect