


EAST ELEVATION

1/4" = 1'-0"

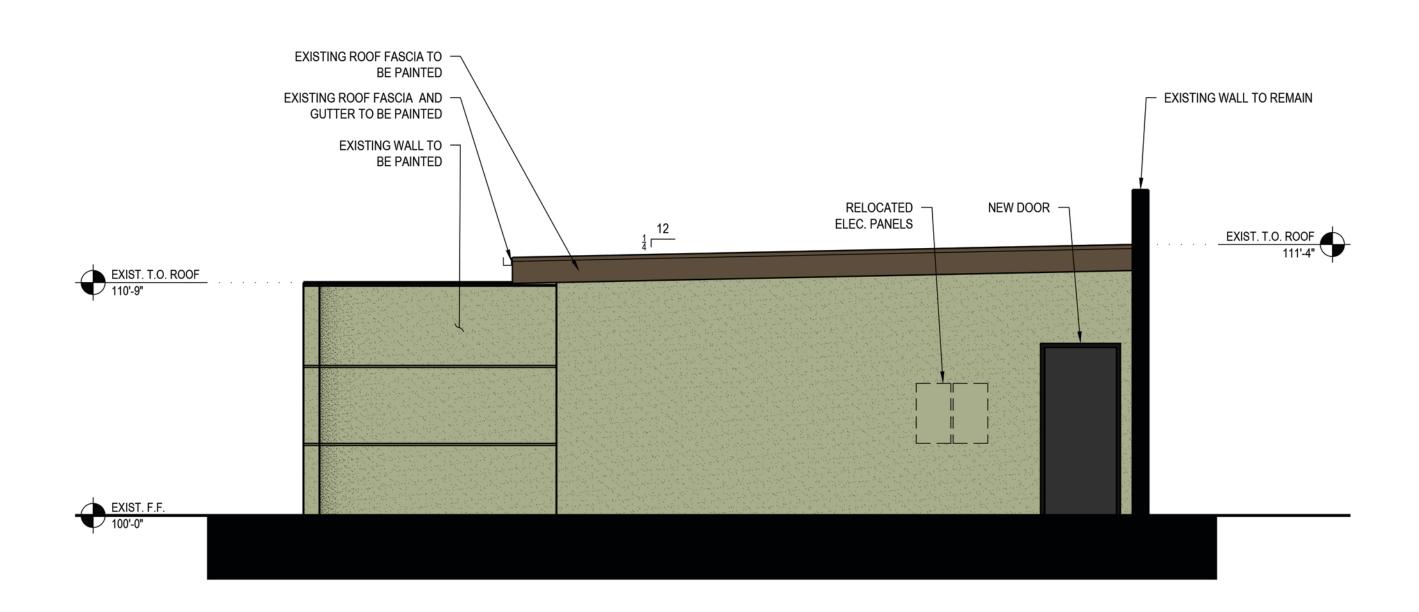

NORTH ELEVATION

1/4" = 1'-0"



PHASE: ZONING	SCALE: VARIES	P A G E :
PROJECT NUMBER: 1608C01	15SUE DATE: 01/11/2017	
owner job number: N/A	DRAWN BY:	