


Plot by Scott | Dwg Saved on : November 29, 2016 6:44 AM

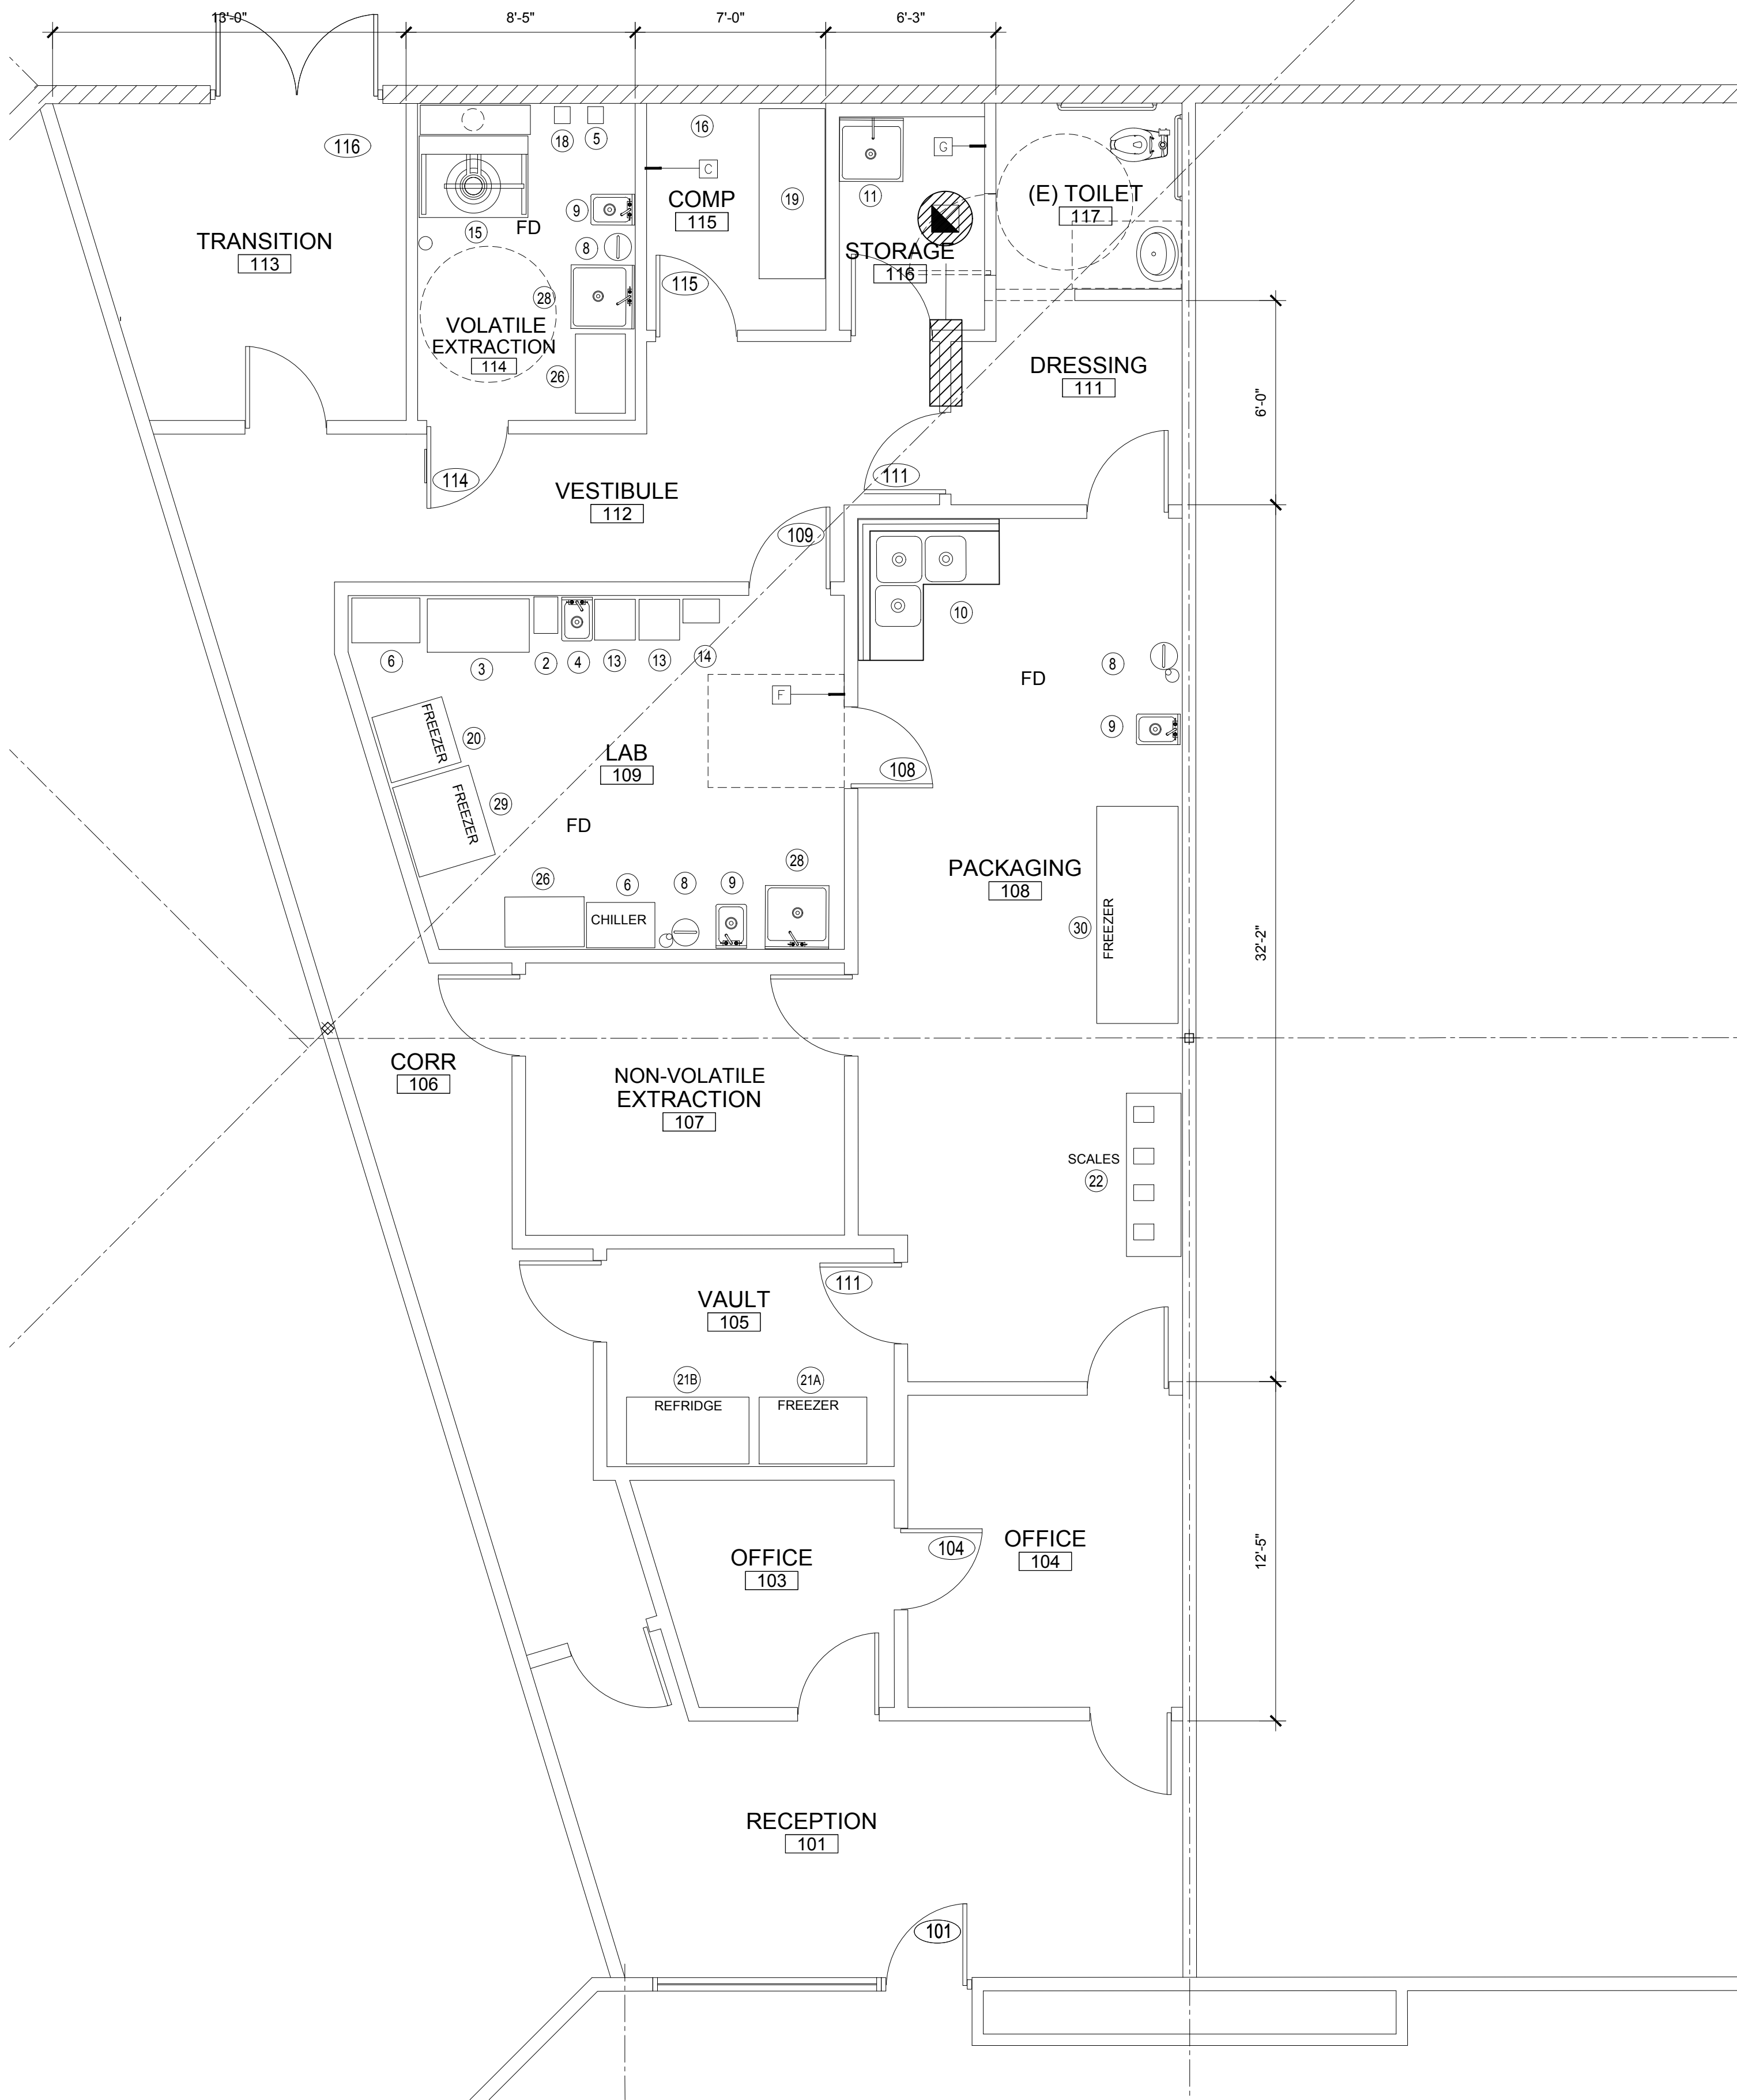

FLOOR PLAN

SUITE F

2,133.3 S.F.

SCALE: 1/4" =1'-0"



PRELIMINARY NOT FOR CONSTRUCTION

THIS DRAWING AND IT CONTENTS ARE THE PROPERTY OF 10 EAST STUDIOS, LLC. USE THEREOF IS LIMITED TO THE SPECIFIC SITE AND PROJECT SET FORTH ABOVE AND MAY NOT BE REPRODUCED IN WHOLE OR PART WITHOUT THE WRITTEN PERMISSION OF 10 EAST STUDIO LLC THE ARCHITECT. THIS DRAWING IS TO BE RETURNED UPON REQUEST.

Tenant Improvements for:
Coastal Harvest, LLC
68956 Perez Road
Cathedral City, CA 92234

Job No.	04-16
Drawn	SMN
Checked	SMN
Date	11.28.16
Revised	

Ten East Studio LLC
Architecture - Planning
10 East Ruth Phoenix, AZ 85020
Office: (623) 237-0825

FLOOR PLAN
SUITE F

A4