




SOUTH ELEVATION

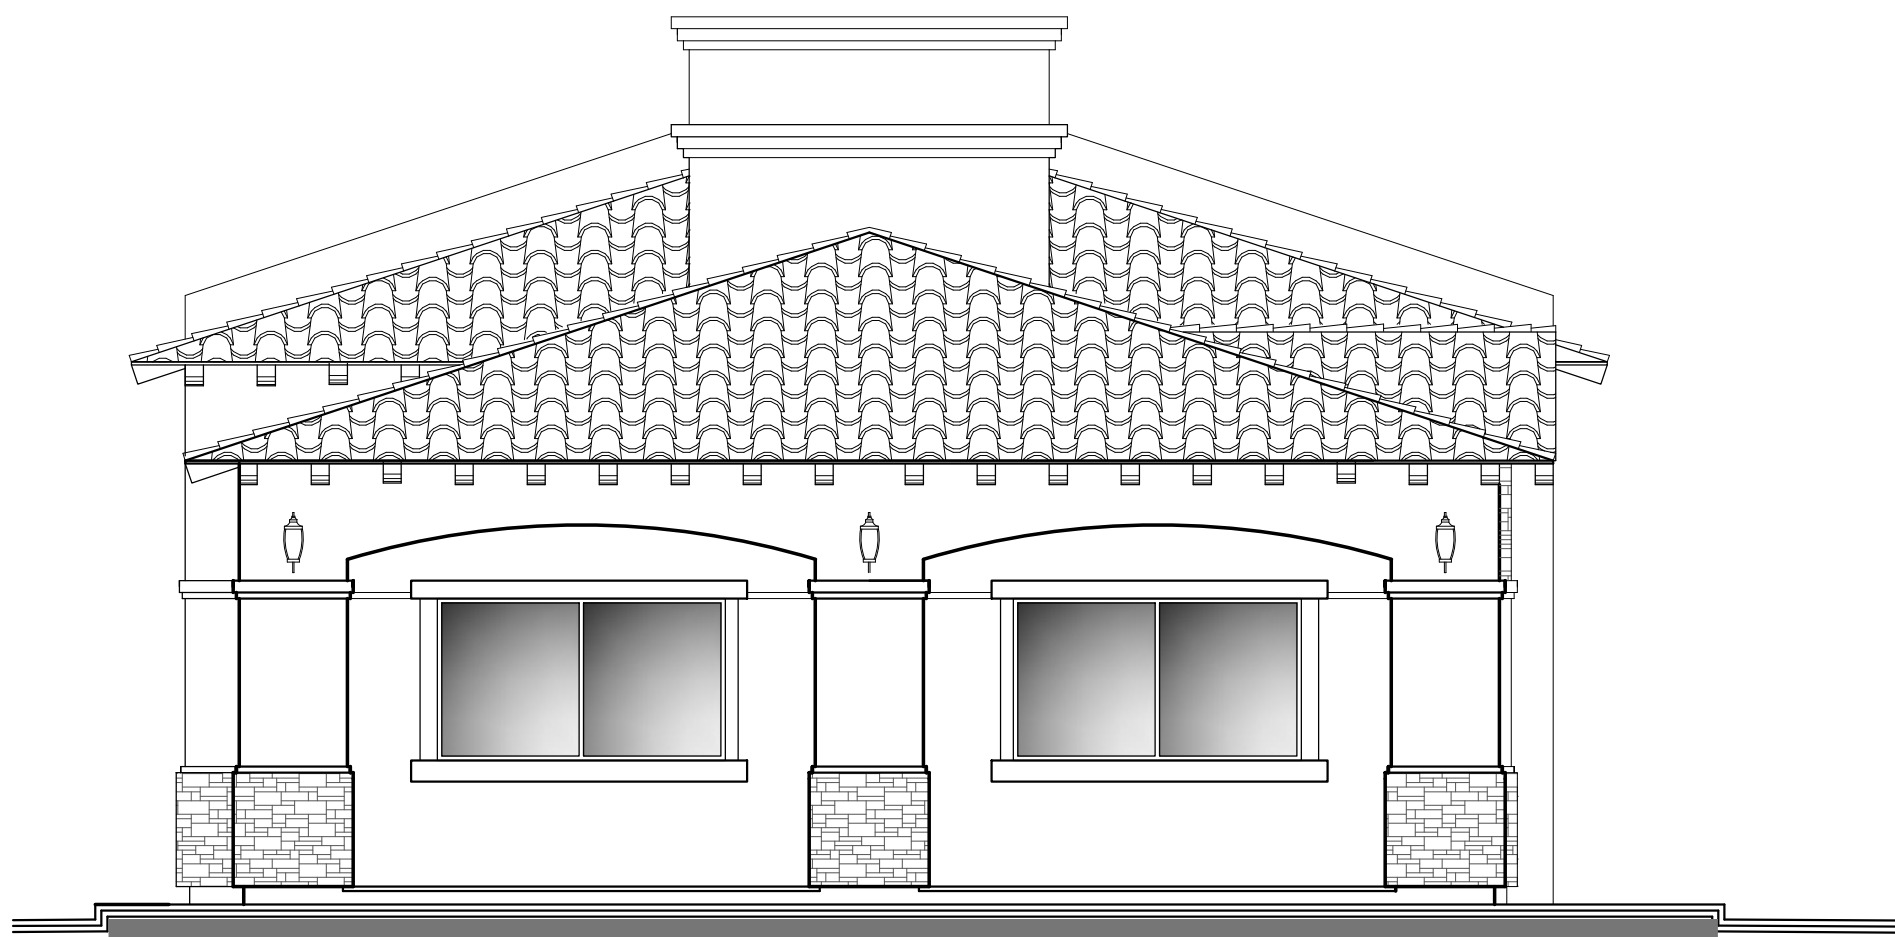

WEST ELEVATION

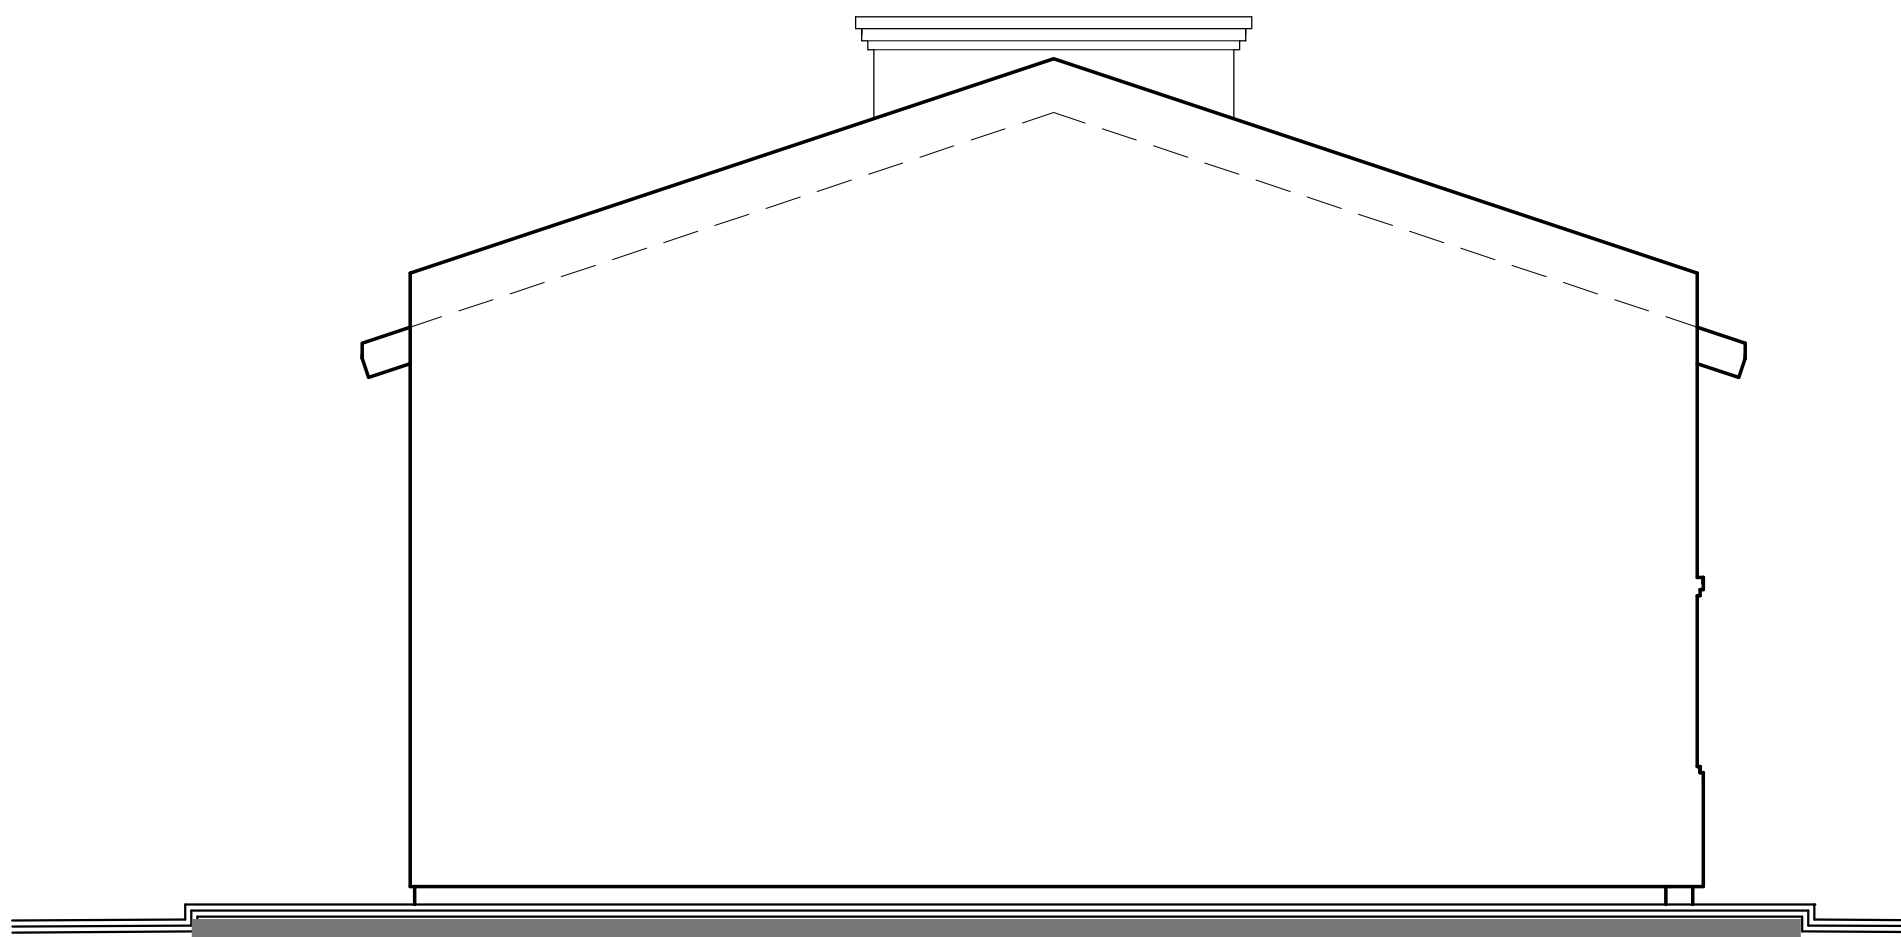

EAST ELEVATION

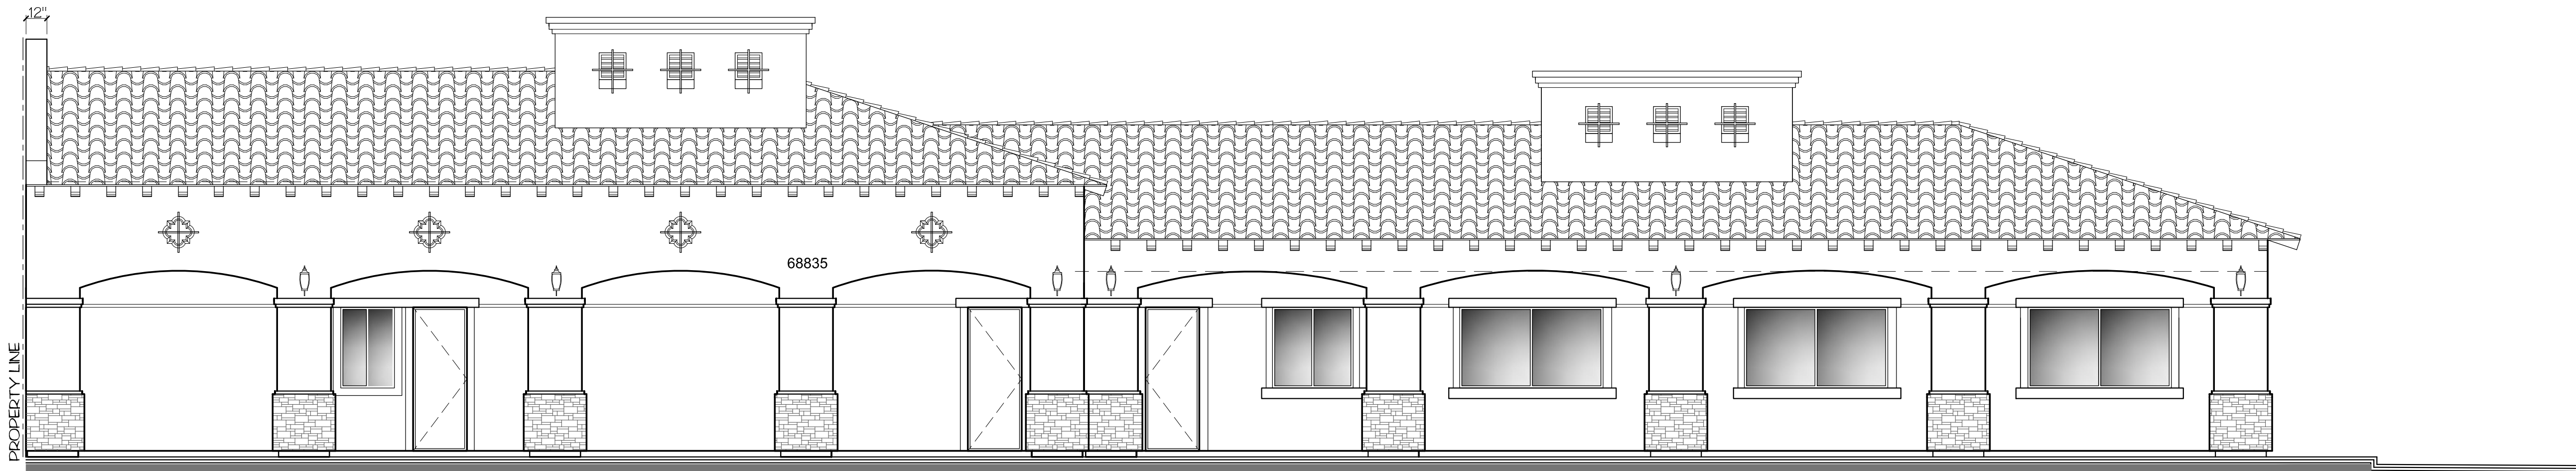

NORTH ELEVATION

RESPONSIBLE PLANS



CADD WORKS, INC.
design & build team
Ricardo Aguilar
O:760.272.5183
M:619.621.8822
CADDworks@hotmail.com
serving coachella valley &
all southern california

SIGNATURE

OWNER / DEVELOPER
CARLOS CAMPOS
68-835 ALISO ROAD
CATHEDRAL CITY, CA. 92234
(760) 202-6456

LEGAL DESCRIPTION
LOT 56
A.P.N.
678-322-024
SEC 16 TRACT

New Commercial Building for:

CARLOS CAMPOS

68-835 Aliso Road, Cathedral City, California 92234

EXTERIOR ELEVATIONS

PROJECT:

SCALE: 3/16"=1'-0"

REVISIONS:
△ PLAN SUBMITTED 09/28/16
△ PLAN REVIEW
△ RESUBMITTAL

△
△
△
△

ISSUE DATES:
PLANNING SUBMITTAL SET
DESIGN DEVELOPMENT SET
PUNCHCHECK SET
PERMIT SET
BID SET
CONSTRUCTION SET
DRAWN BY:
RA
CHECKED BY:
RA
PROJECT NO:
678-322-020

SHEET NO.

A2