



CADD WORKS, INC.
design & build team
Ricardo Aguilar
0:760.272.5183
M:619.621.8822
CADDworks@hotmail.com
serving coachella valley &
all southern california

SIGNATURE

OWNER / DEVELOPER
CARLOS CAMPOS
68-835 ALISO ROAD
CATHEDRAL CITY, CA. 92234
(760) 202-6456

LEGAL DESCRIPTION
LOT 56
A.P.N.
678-322-024
SEC 16 TRACT

New Commercial Building for:

CARLOS CAMPOS

68-835 Aliso Road, Cathedral City, California 92234

FLOOR DIMENSION & ROOF PLAN

PROJECT:

SCALE: 3/16"=1'-0"

REVISIONS:

PLAN SUBMITTED 09/28/16
PLAN REVIEW
RESUBMITTAL


ISSUE DATES:

PLANNING SUBMITTAL SET
DESIGN DEVELOPMENT SET
PUNCHLIST SET
PERMIT SET
R/D SET
CONSTRUCTION SET

DRAWN BY:
RA
CHECKED BY:
RA
PROJECT NO:
678-322-020


SHEET NO.

A1

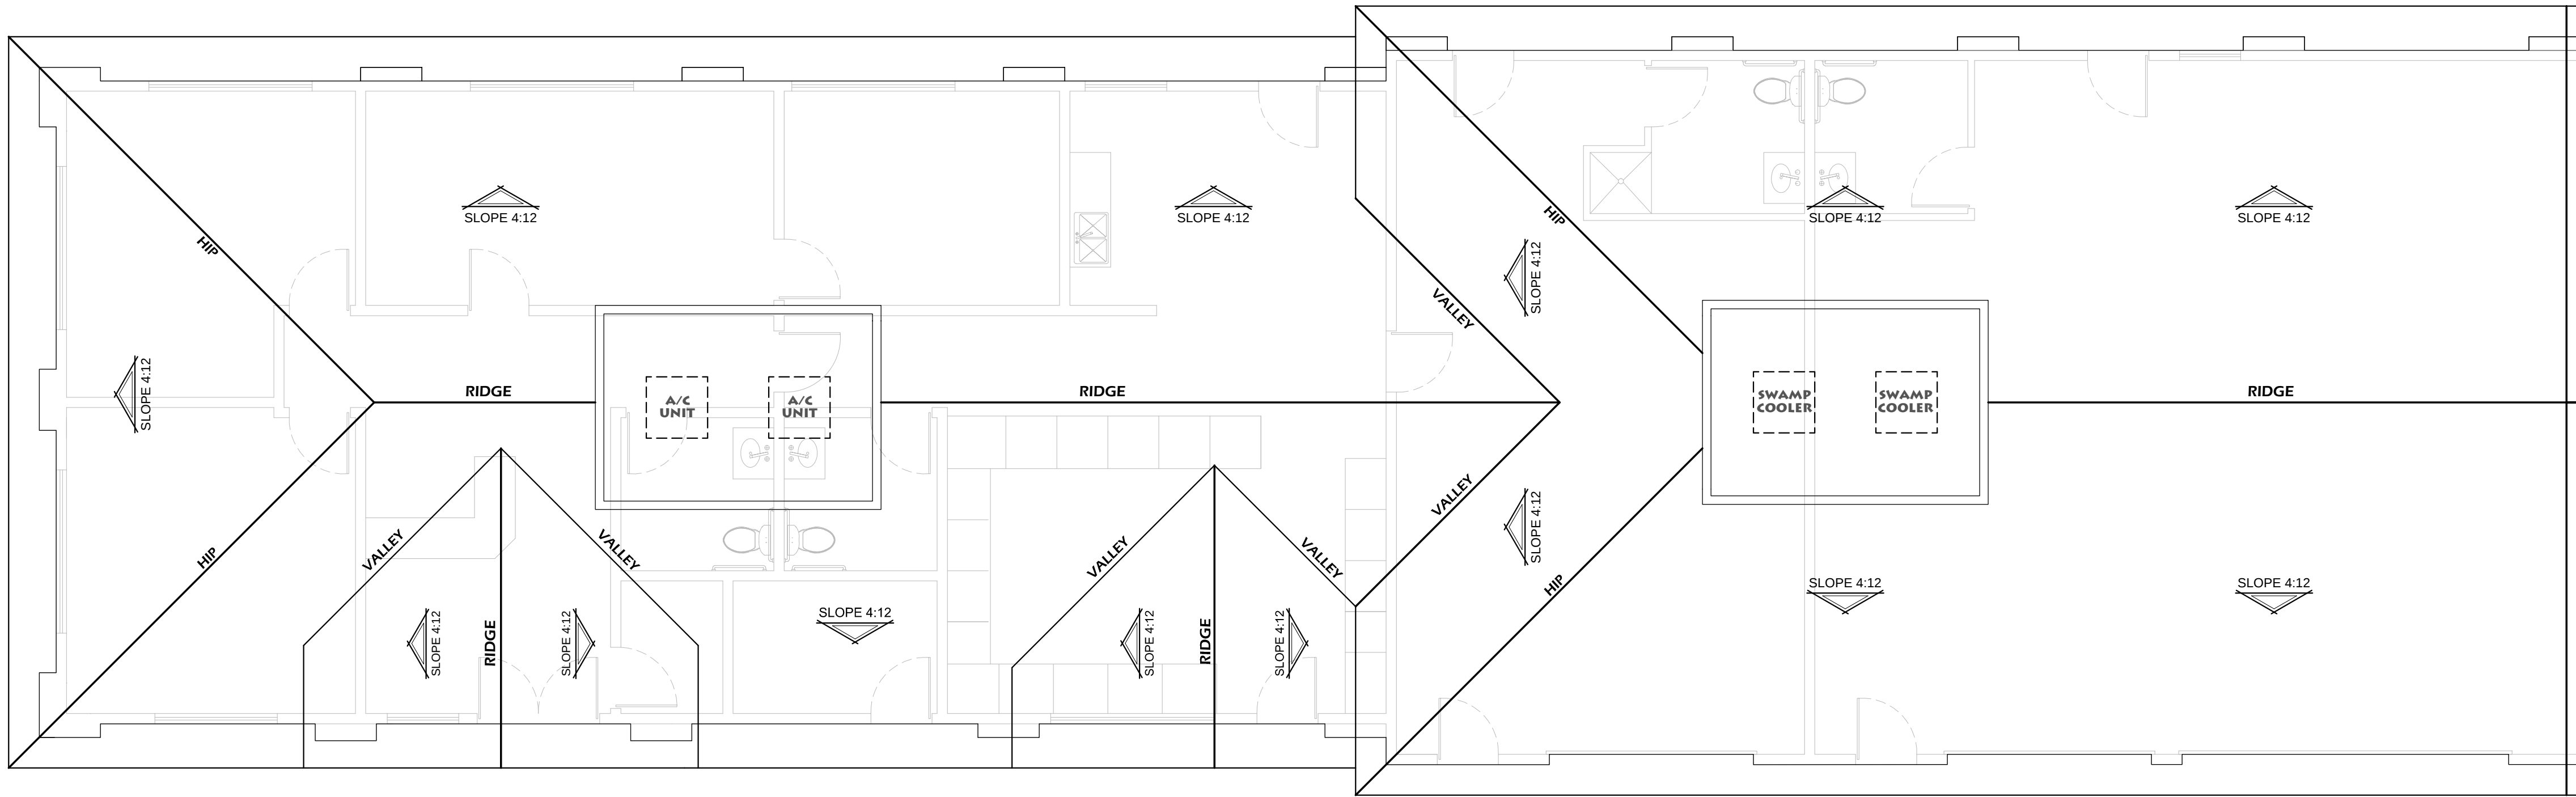

ROOF PLAN

SCALE: 3/16"=1'-0"

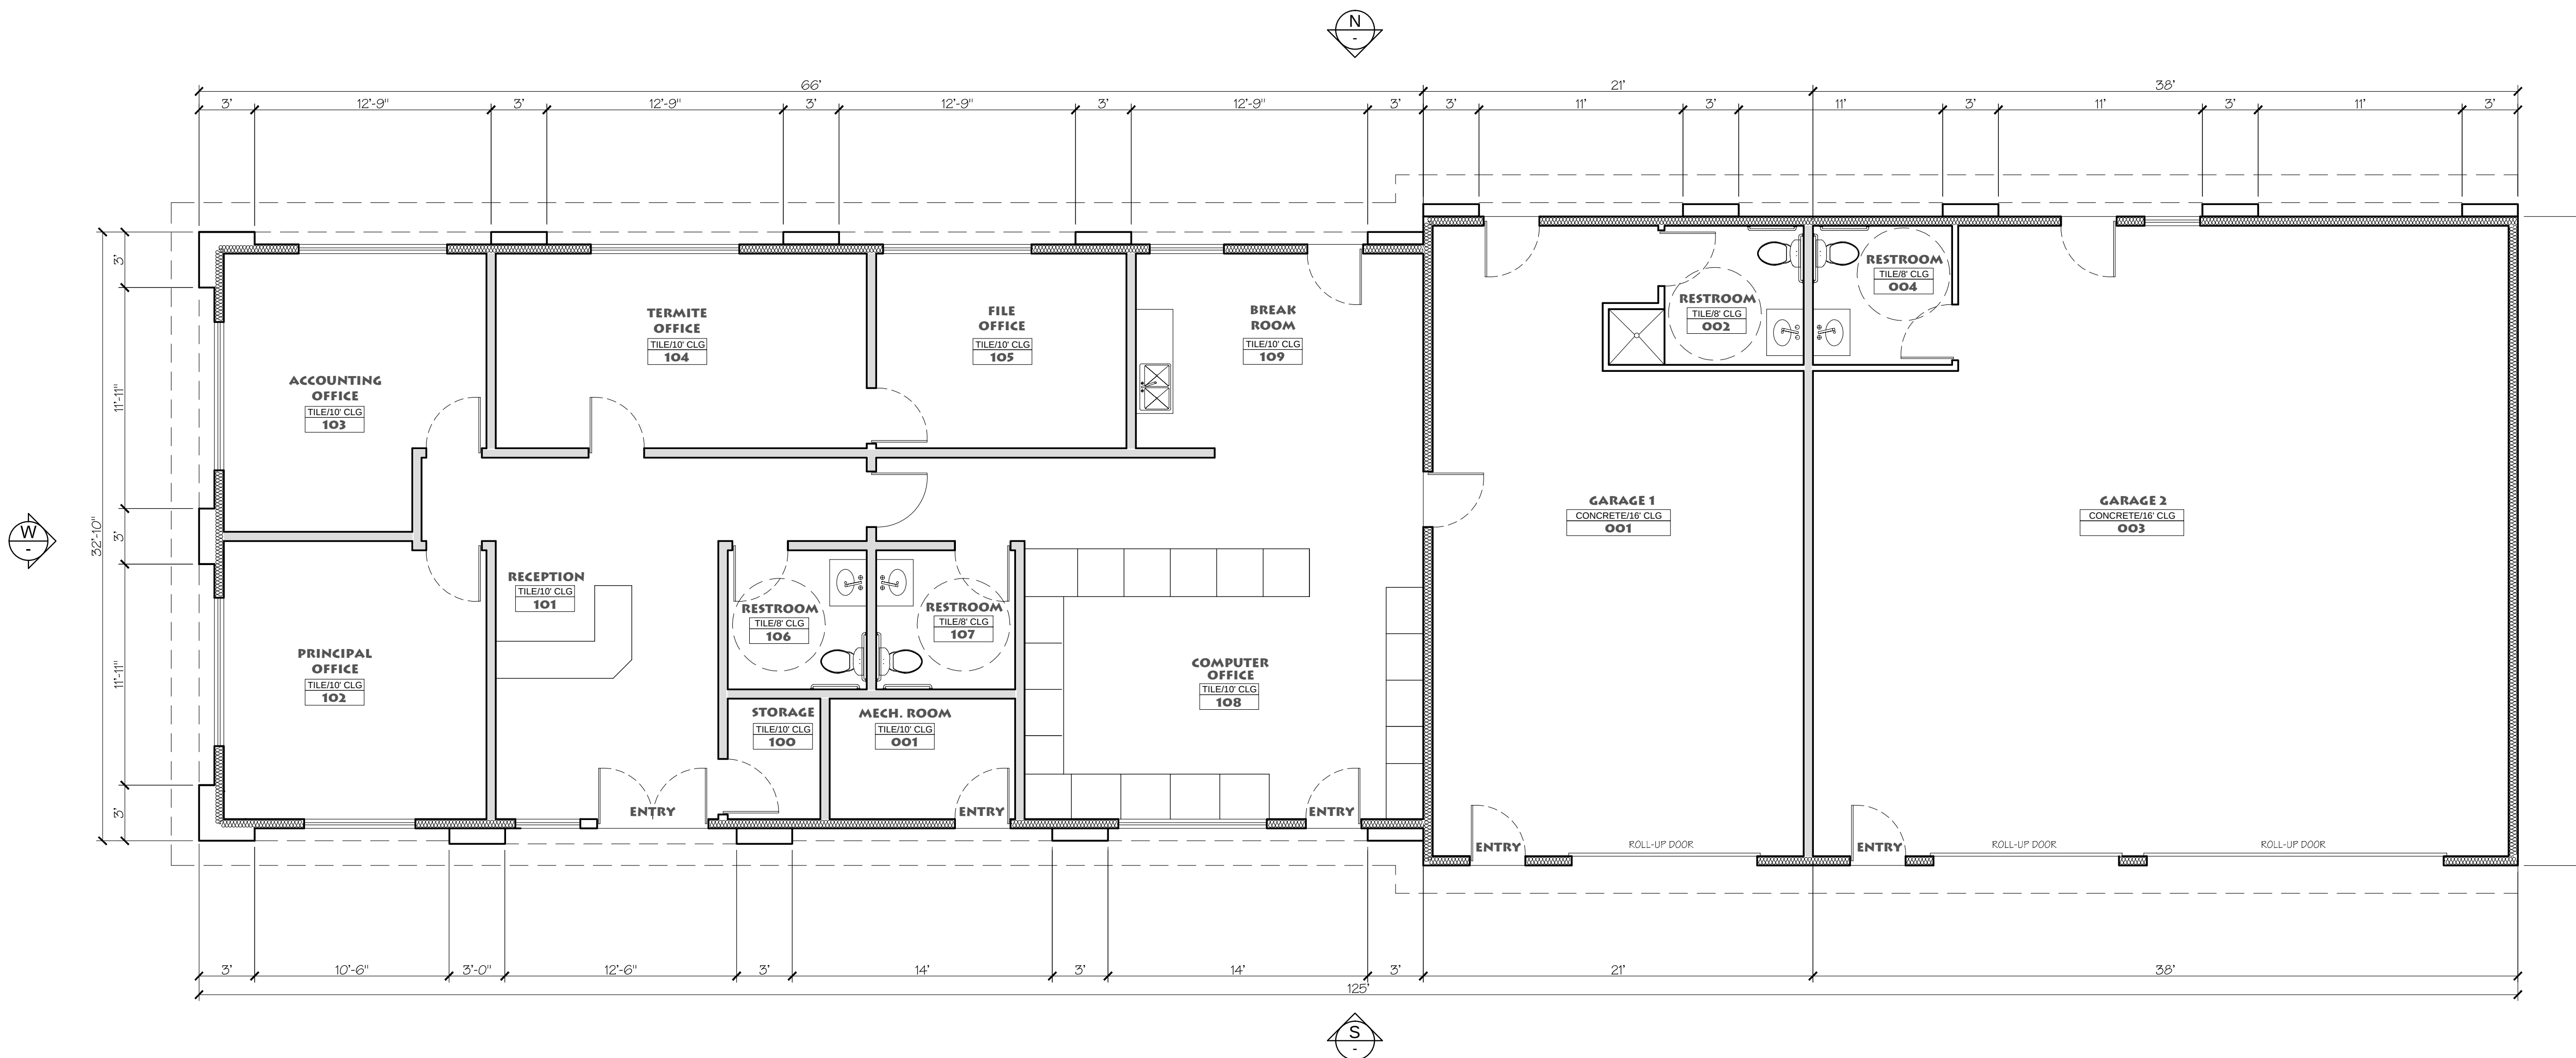

FLOOR DIMENSION PLAN

SCALE: 3/16"=1'-0"