


Plot by Scott | Dwg Saved on November 8, 2016 5:22 PM

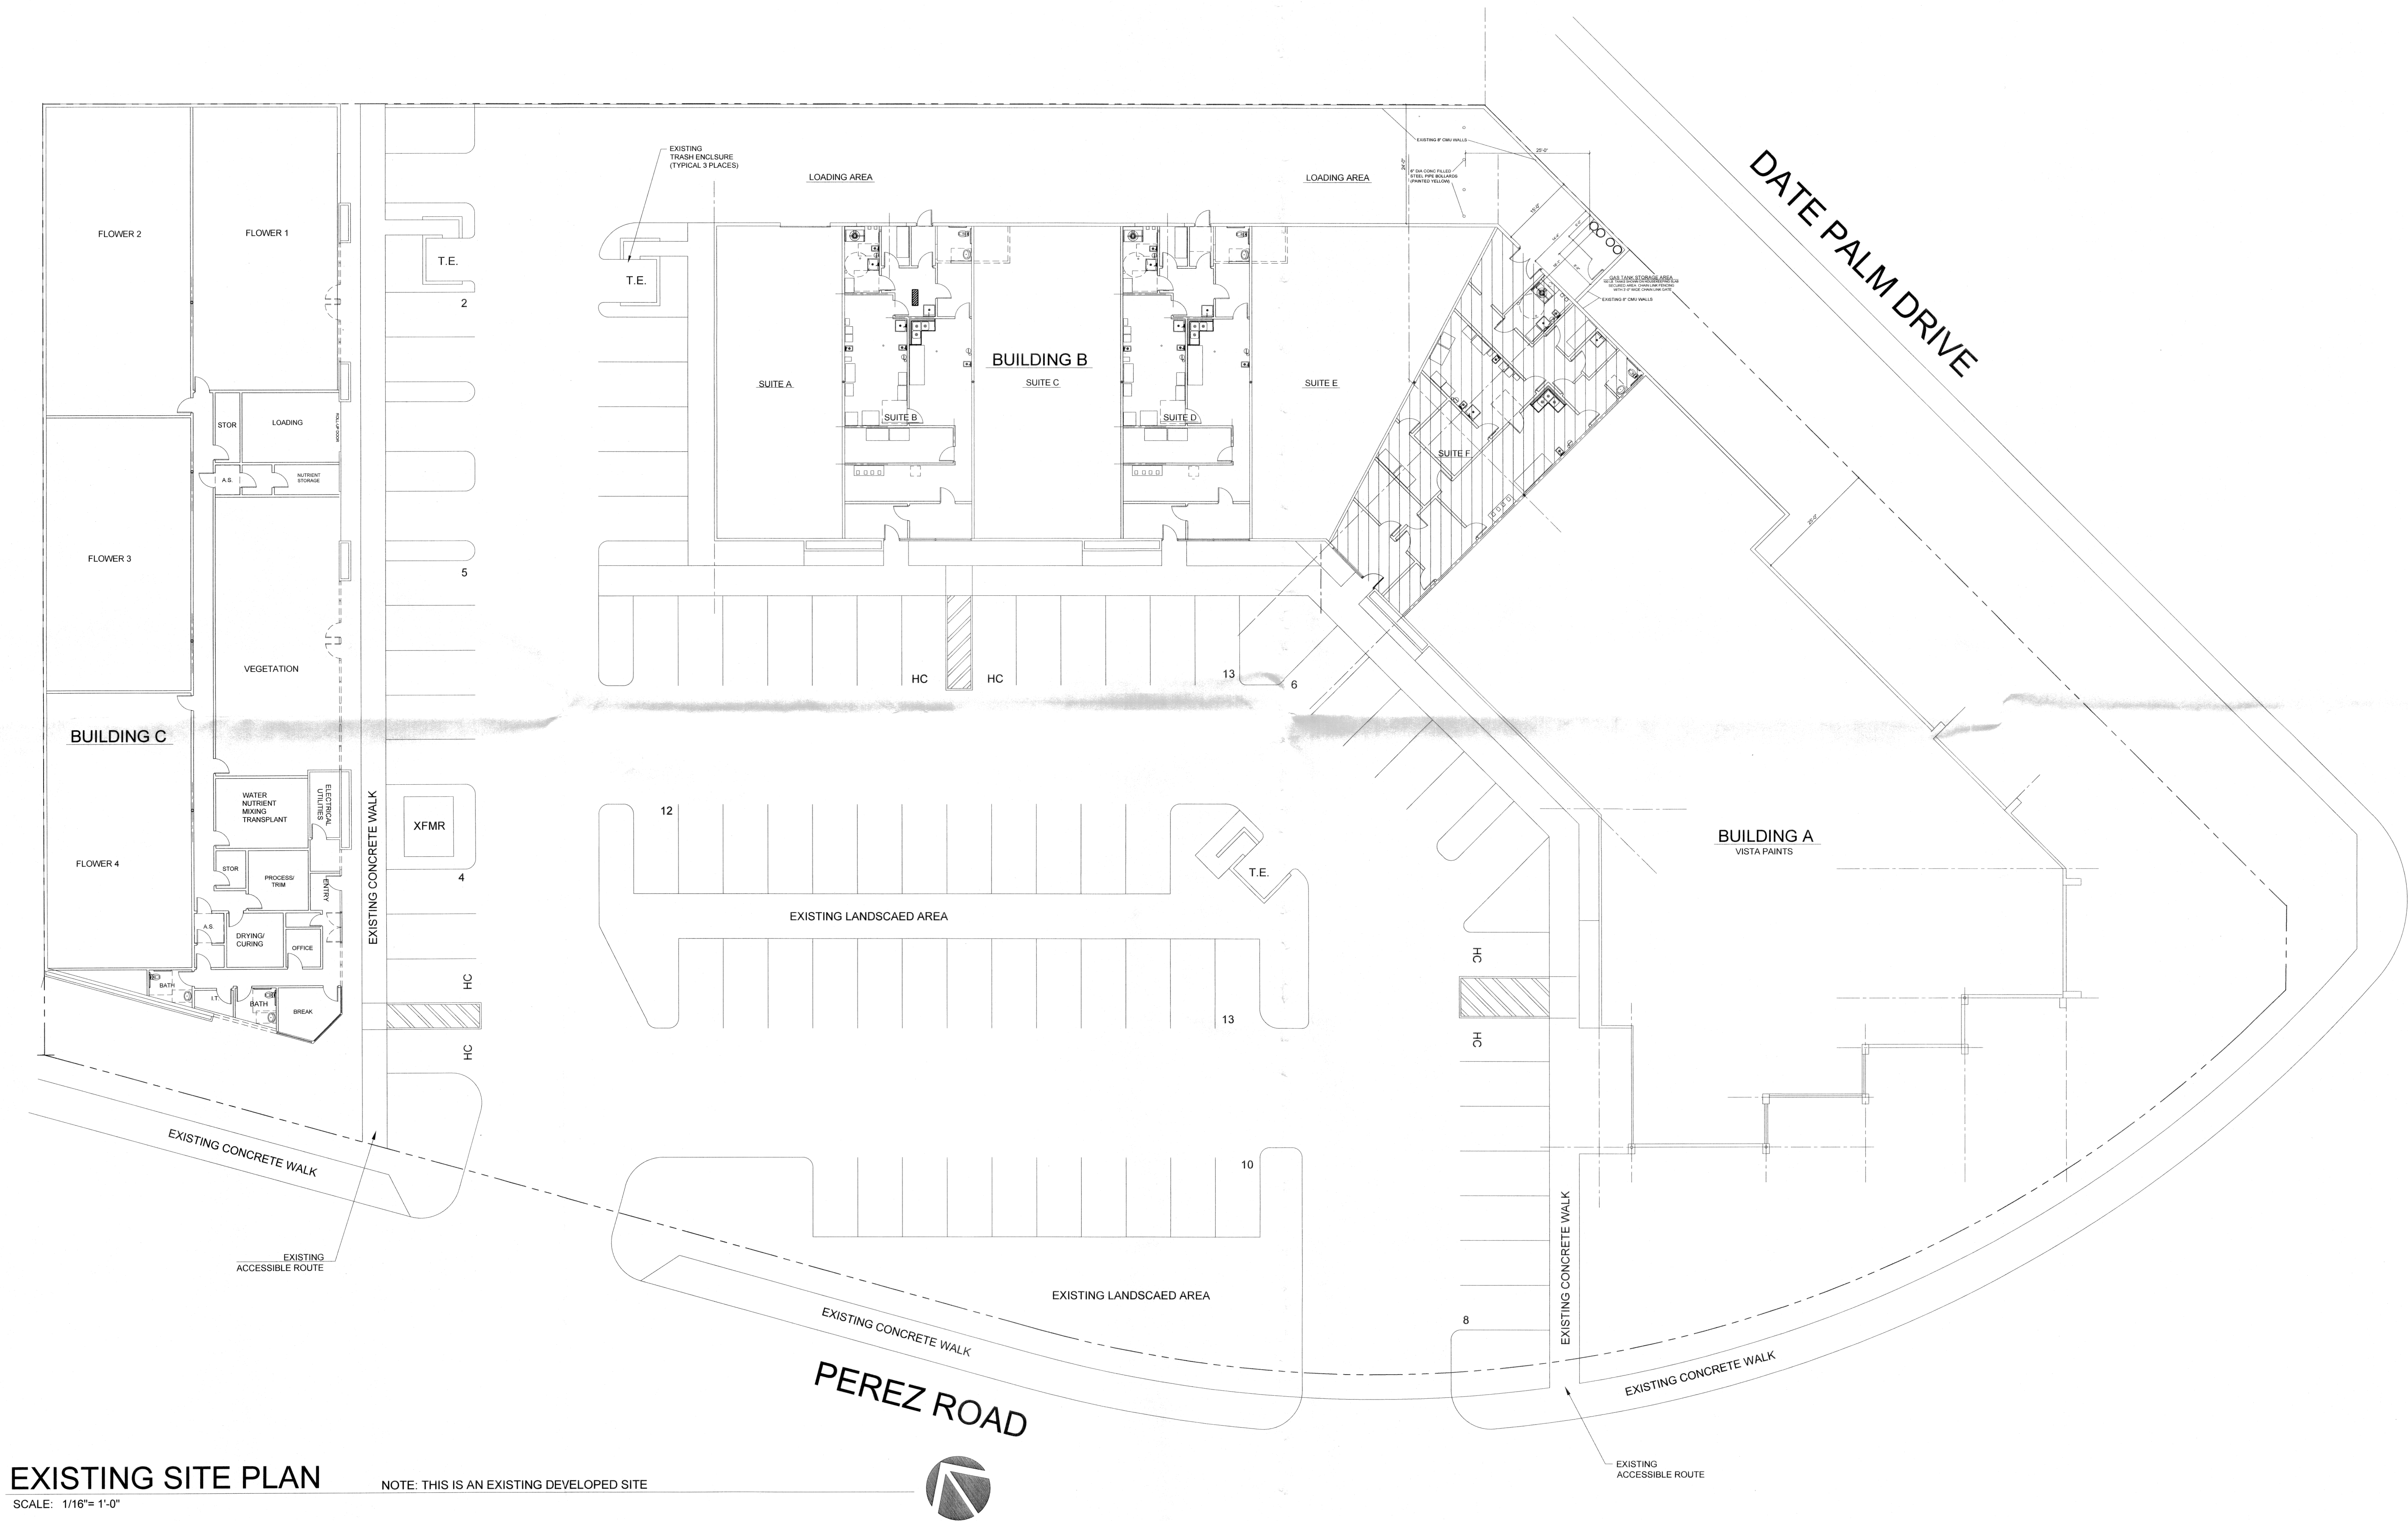

EXISTING SITE PLAN

SCALE: 1/16"= 1'-0"

NOTE: THIS IS AN EXISTING DEVELOPED SITE

PRELIMINARY NOT FOR CONSTRUCTION

THIS DRAWING AND ITS CONTENTS ARE THE PROPERTY OF 10 EAST STUDIOS, LLC. USE THEREOF IS LIMITED TO THE SPECIFIC SITE AND PROJECT SET FORTH ABOVE AND MAY NOT BE REPRODUCED IN WHOLE OR PART WITHOUT THE WRITTEN PERMISSION OF 10 EAST STUDIO LLC THE ARCHITECT. THIS DRAWING IS TO BE RETURNED UPON REQUEST.

Tenant Improvements for:
Coastal Harvest, LLC
68956 Perez Road
Cathedral City, CA 92234

Job No.	04-16
Drawn	SMN
Checked	SMN
Date	11.05.16
Revised	

Ten East Studio LLC
Architecture - Planning
10 East Ruth
Phoenix, AZ 85020
Office: (623) 237-0825

SITE PLAN

A-1