


THESE DRAWINGS ARE COPYRIGHTED MATERIALS OF SERVICE. AS SETTING BY THE CALIFORNIA LANDMARKING CODE, THEY ARE OWNED BY GABRIEL LUJAN & ASSOCIATES. THEY ARE FOR THE EXCLUSIVE USE OF THE CLIENT AND NOT TO BE REPRODUCED OR TRANSMITTED IN ANY FORM OR BY ANY MEANS, ELECTRONIC OR MECHANICAL, INCLUDING PHOTOCOPYING, RECORDING, OR BY ANY INFORMATION STORAGE AND RETRIEVAL SYSTEM. WITHOUT THE WRITTEN CONSENT OF GABRIEL LUJAN & ASSOCIATES, THIS DRAWING REPRESENTS A PRELIMINARY DESIGN. THE DRAWING IS NOT TO BE USED OR REPRODUCED WITHOUT THE WRITTEN CONSENT OF GABRIEL LUJAN & ASSOCIATES. THE DESIGN AND DRAWINGS ARE SUBMITTED AS PRELIMINARY AND NOT TO BE USED OR REPRODUCED WITHOUT THE WRITTEN CONSENT OF GABRIEL LUJAN & ASSOCIATES. COMPETITORS OF GABRIEL LUJAN & ASSOCIATES SHALL NOT BE RESPONSIBLE FOR. 

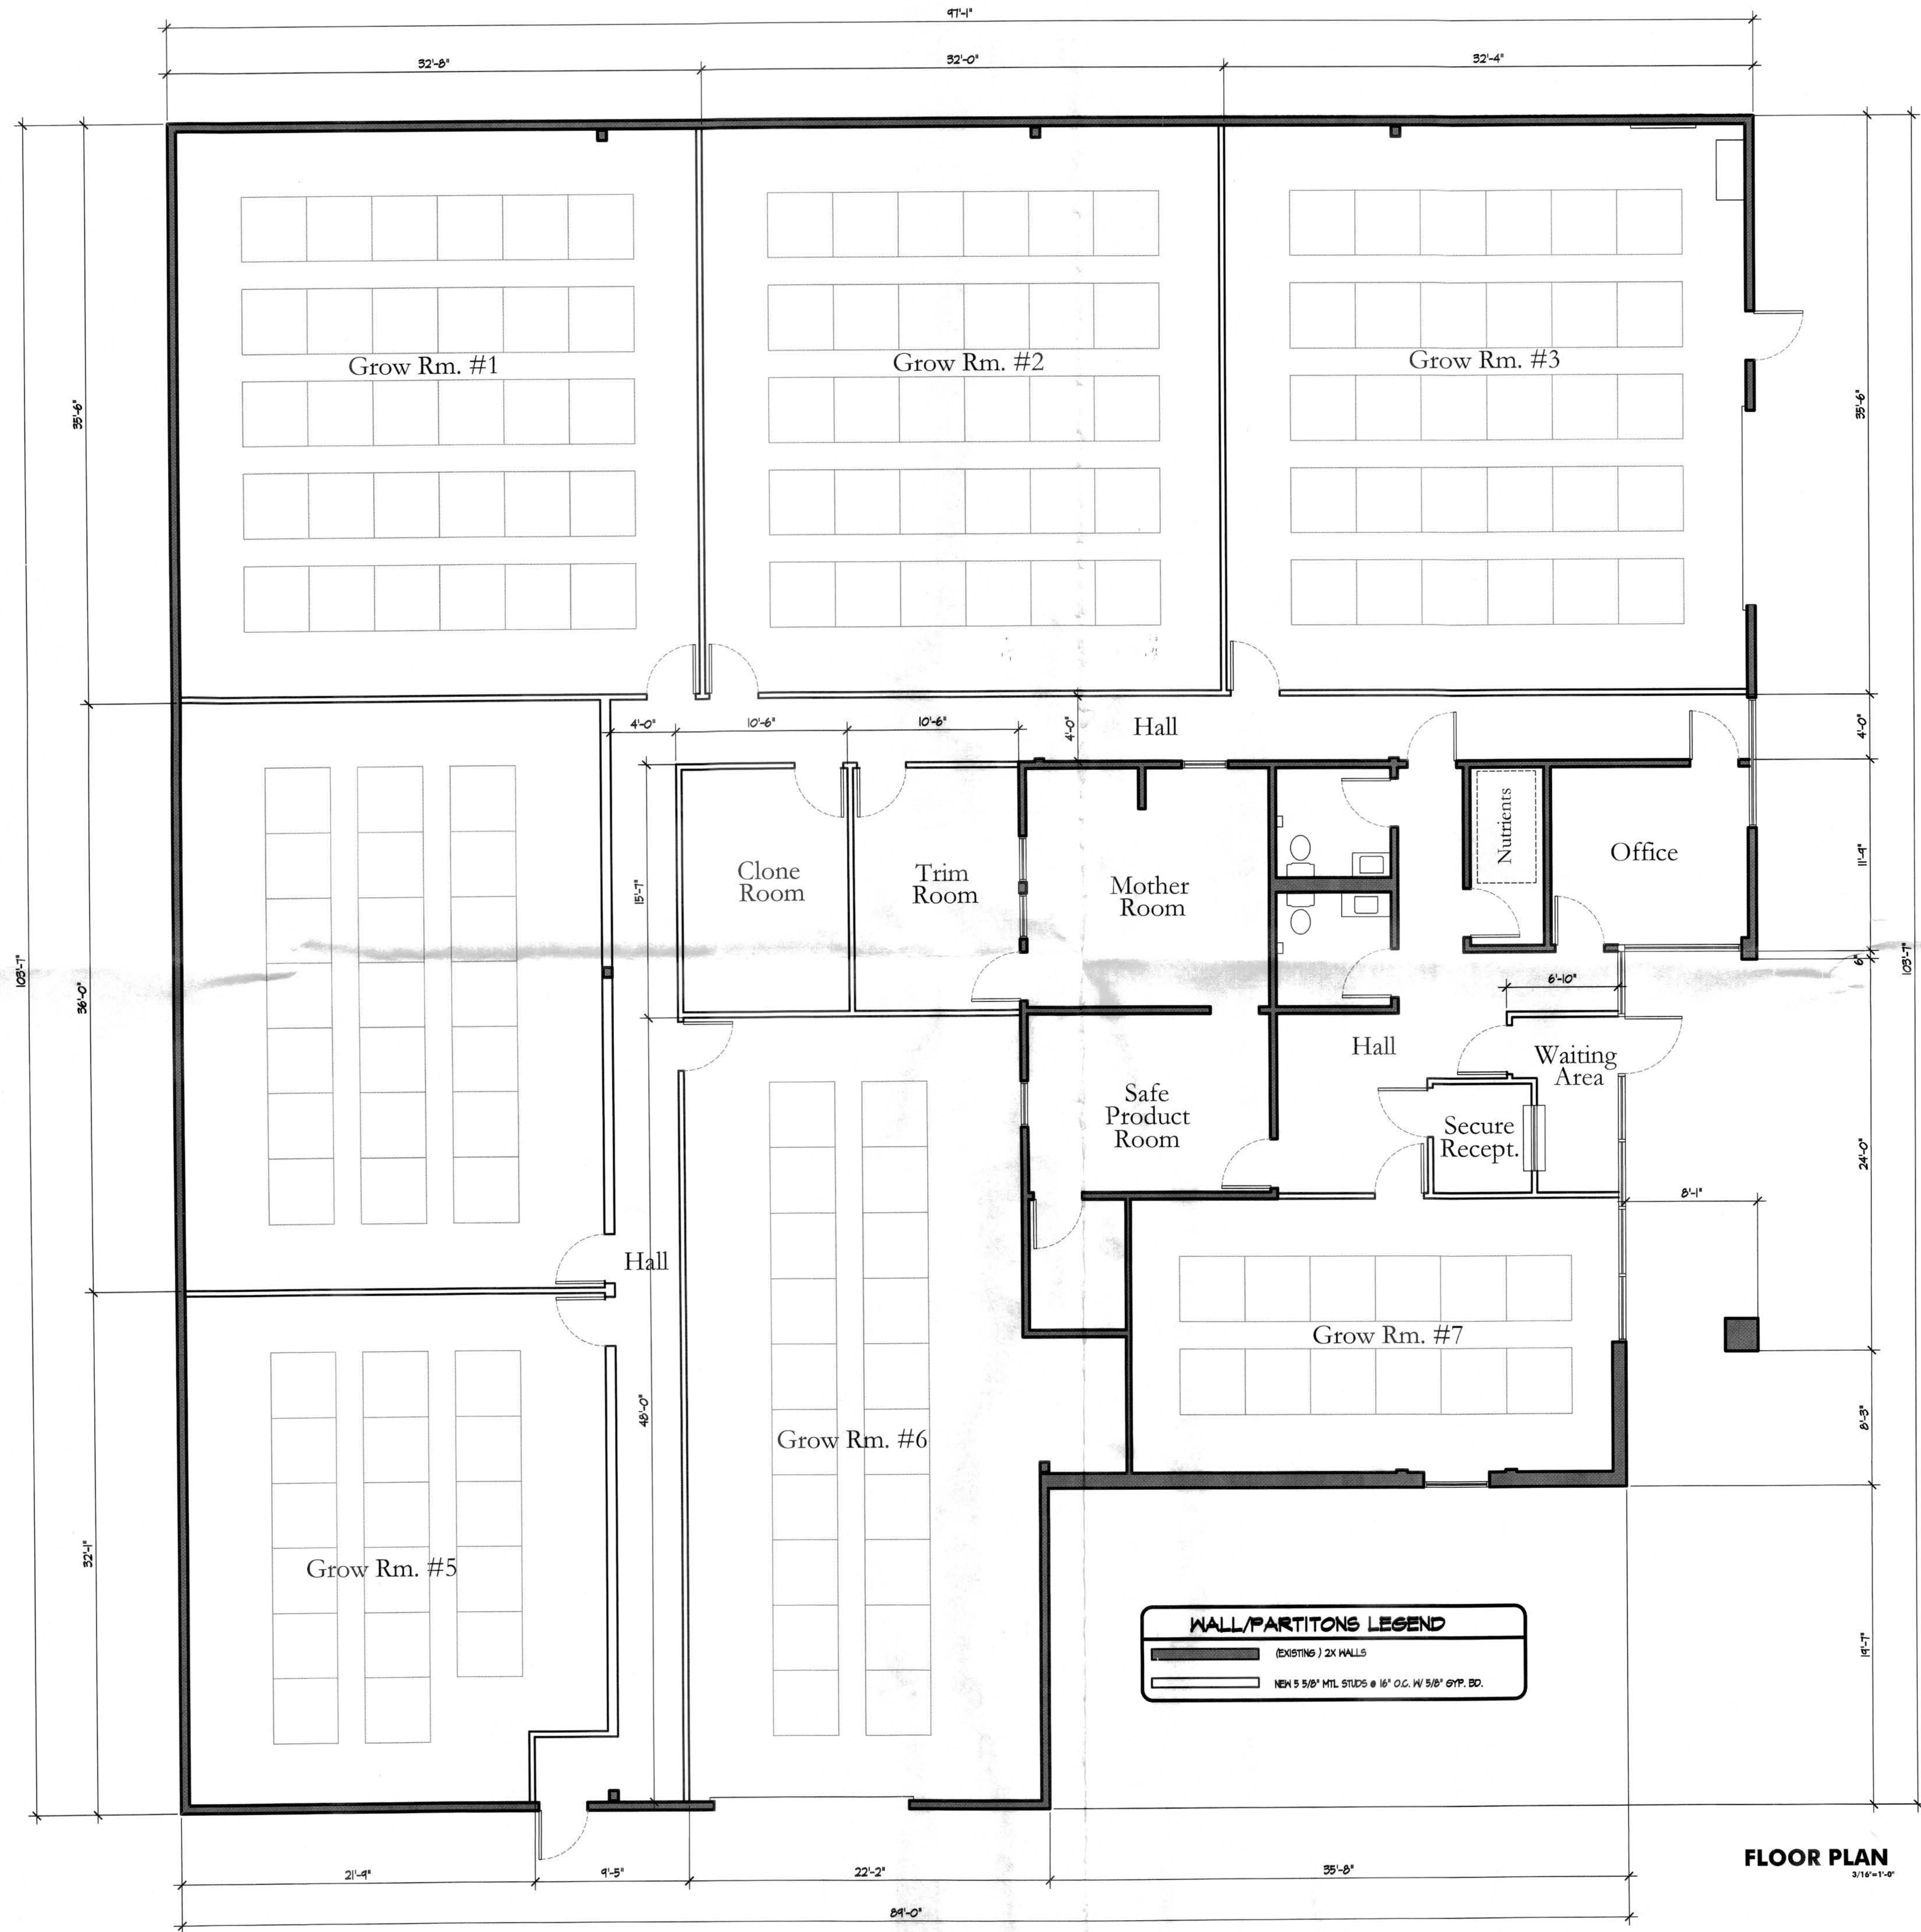

GABRIEL LUJAN & ASSOCIATES

GABRIEL LUJAN & ASSOCIATES  
DESIGN • LAND PLANNING  
DRAFTING •  
GABRIEL LUJAN  
PRINCIPAL DESIGNER  
36-547 COOK ST., STE. 104  
PALM DESERT, CA. 92211  
CELL: (760) 578-8245 FAX: (760) 674-8100  
EMAIL: glaj@gladesigngroup.com

A CONDITIONAL USE PERMIT FOR:  
**GRASSLAND PATIENTS COOPERATIVE**  
36-655 SUNAIR PLAZA CATHEDRAL CITY, CA.

| REVISIONS | BY |
|-----------|----|
|           |    |
|           |    |
|           |    |
|           |    |

SHEET TITLE:  
**PRELIMINARY FLOOR PLAN**

DRAWN  
CHECKED  
DATE  
MARCH 2016  
SCALE  
AS NOTED  
JOB NO.  
CC-0309-2K16

SHEET  
**P2**

Printed On: 03/30/16