


KEYNOTES: 000

1. EXISTING BUILDING WALLS TO REMAIN.
2. EXISTING INTERIOR WALLS TO BE REMOVED.
3. EXISTING DOORS TO BE REMOVED AND FILLED IN TO MATCH EXISTING
4. EXISTING INTERIOR WALL TO REMAIN.
5. NEW INTERIOR PAINTED DRYWALL WALLS AND DOORS.
6. EXISTING BUILDINGS POWER PANELS TO REMAIN.

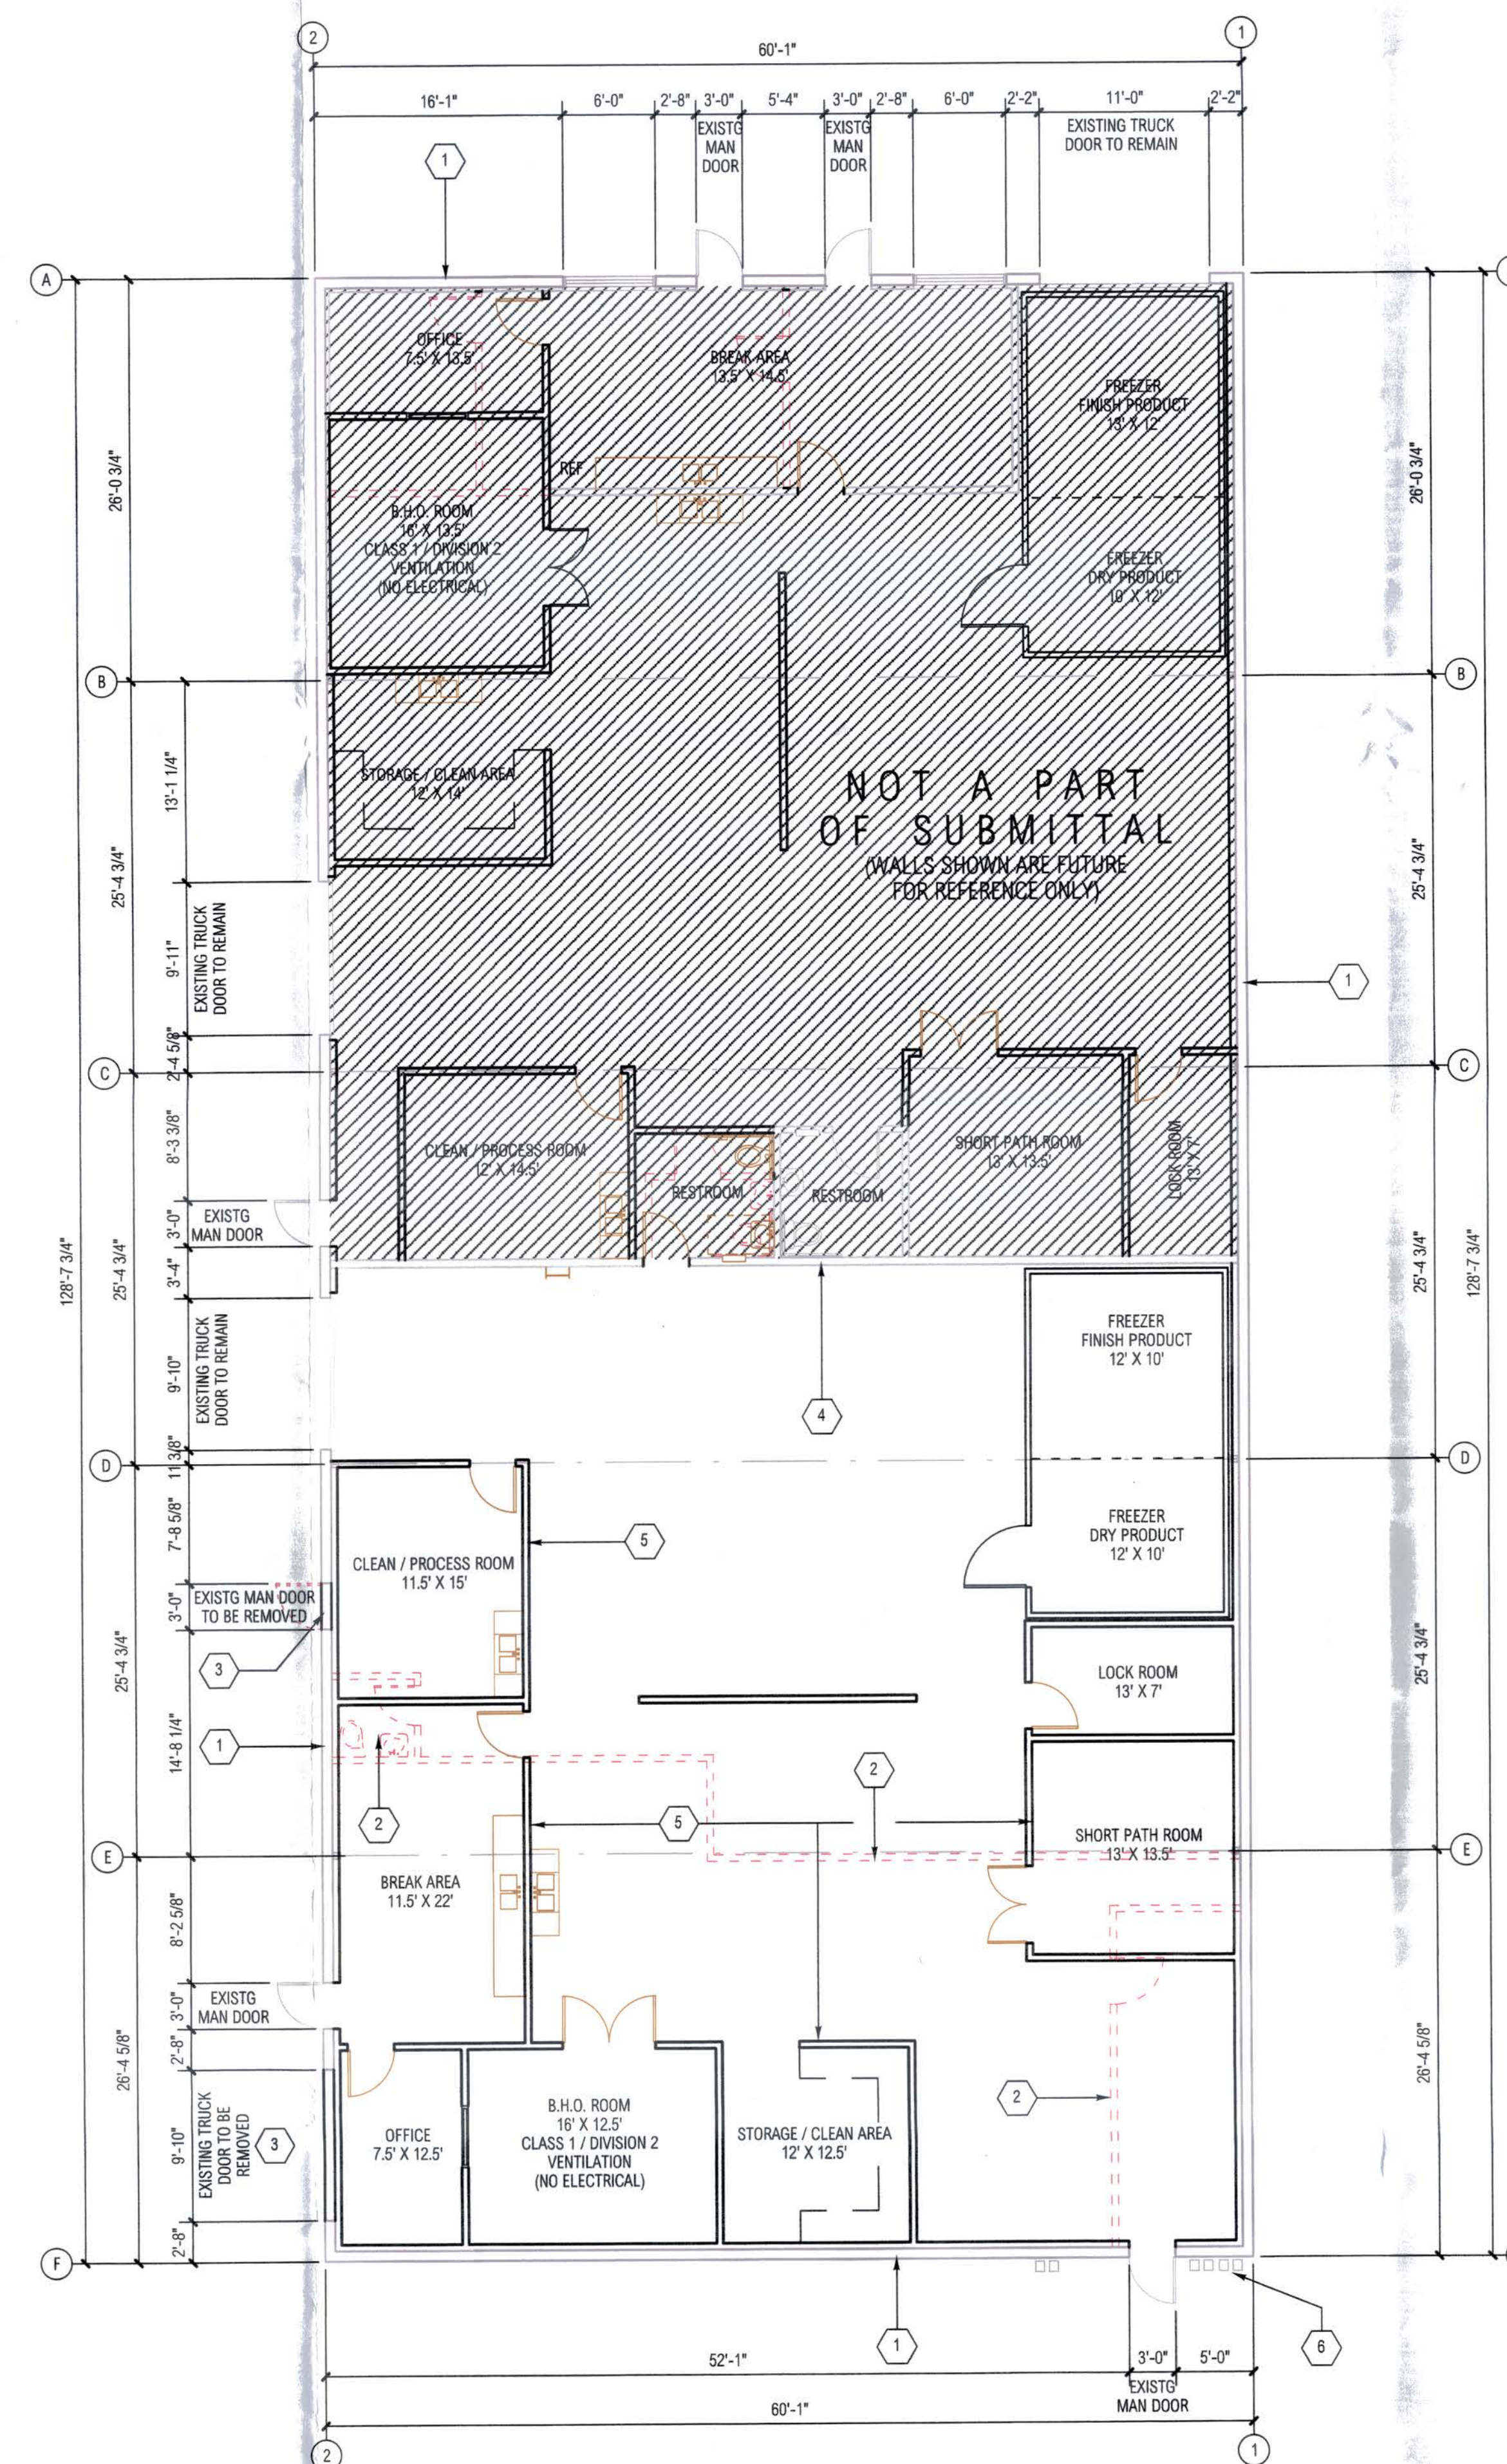

FLOOR PLAN
SCALE: 1/8" = 1'-0"

OXFORD BUILDING 4 - REAR UNIT

68735 SUMMIT DRIVE, CATHEDRAL CITY, CA 92234

CONDITION USE PERMIT - FLOOR PLAN

MARK	DATE	DESCRIPTION
	12/15/16	CONCEPTUAL SITE PLAN

RGD PROJECT NO:	16138-00
CAD FILE NAME:	16138-00-2A2-1P
DRAWN BY:	MG
CHK'D BY:	CS
COPYRIGHT:	RGD, OFFICE OF ARCHITECTURAL DESIGN, INC.
SHEET TITLE	

2A2-1P

12/12/2016

RGD

Office of Architectural Design

15231 Alton Parkway, Suite 100
Irvine, CA 92618

T 949-341-0920
FX 949-341-0922