


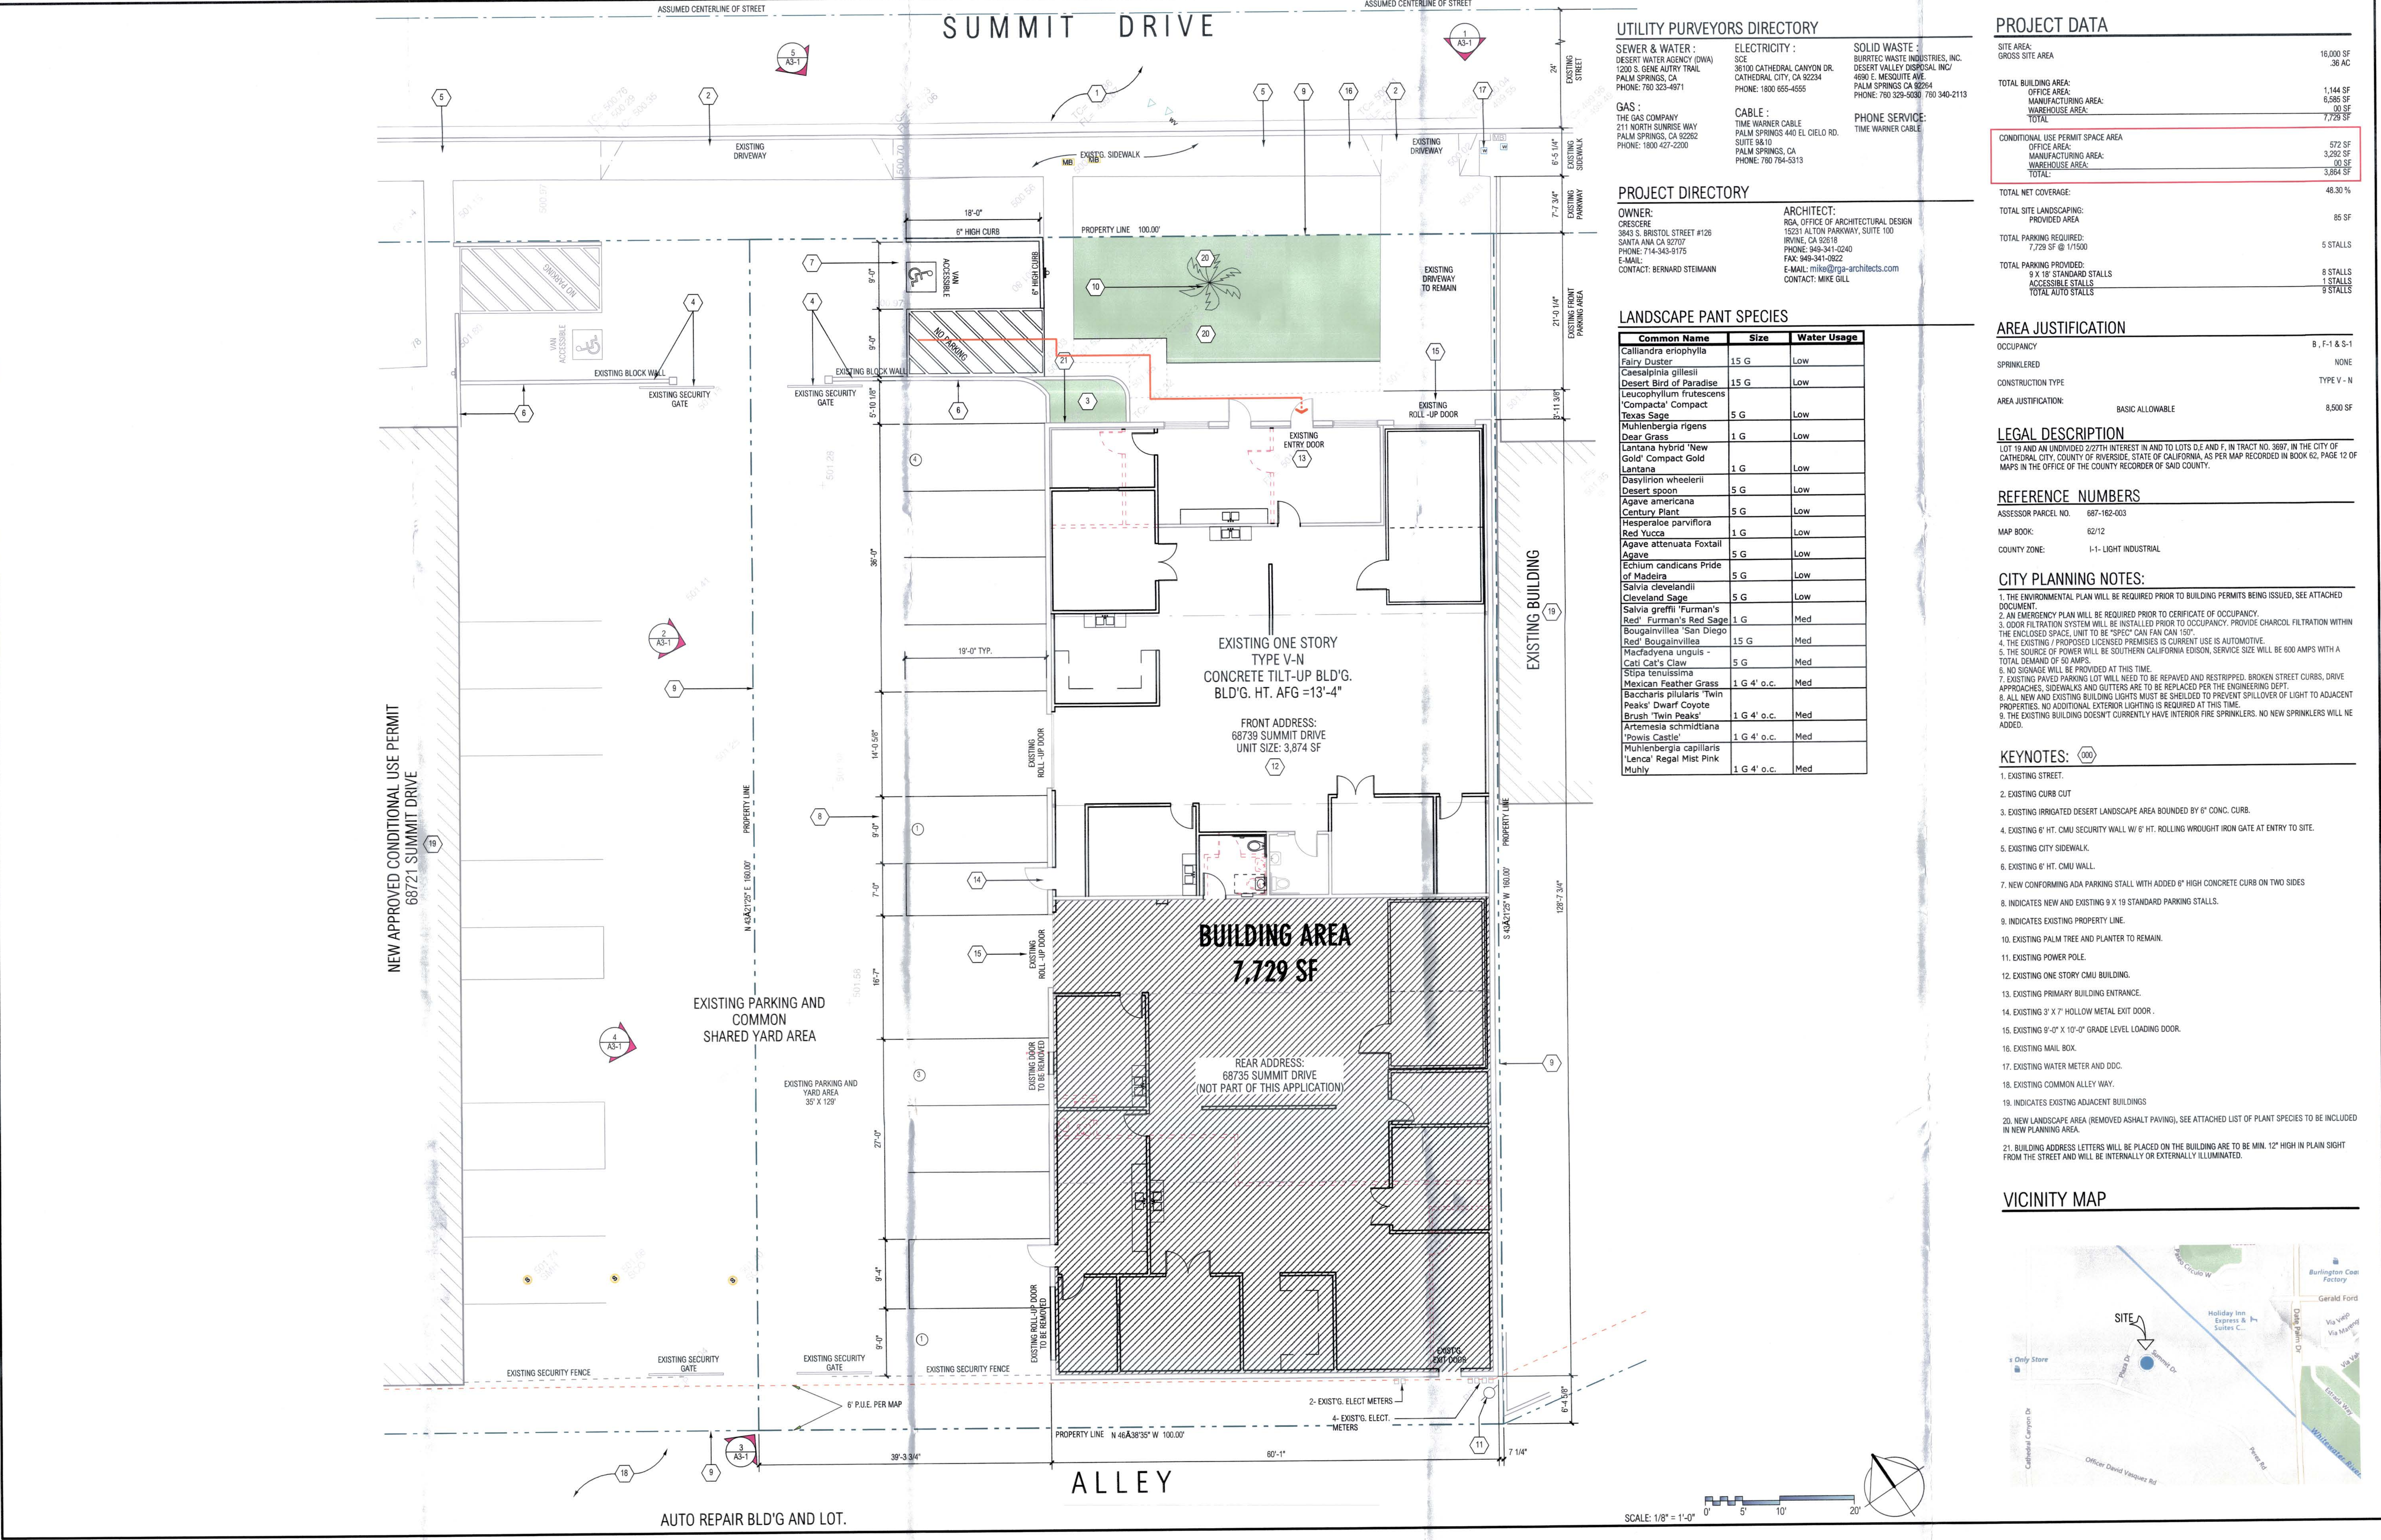

RGARGA

Office of Architectural Design

15231 Alton Parkway, Suite 100
Irvine, CA 92618
T 949-341-0920
F 949-341-0922

OXFORD BUILDING 4 - FRONT UNIT

68739 SUMMIT DRIVE, CATHEDRAL CITY, CA 92234

CONDITION USE PERMIT - SITE PLAN

RG PROJECT NO: 16138-00

CAD FILE NAME: 16138-00-1A1-1P

DRAWN BY: MG

CHK'D BY: CS

COPYRIGHT: RGA, OFFICE OF ARCHITECTURAL DESIGN, INC.

SHEET TITLE

12/15/16

CONCEPTUAL SITE PLAN

MARK DATE DESCRIPTION

1A1-1P

12/12/2016