



1. EXISTING BUILDING WALLS TO REMAIN.
2. EXISTING INTERIOR WALLS TO BE REMOVED.
3. EXISTING DOORS TO BE REMOVED AND FILLED IN TO MATCH EXISTING
4. EXISTING INTERIOR WALL TO REMAIN.
5. NEW INTERIOR PAINTED DRYWALL WALLS AND DOORS.
6. EXISTING BUILDINGS POWER PANELS TO REMAIN.

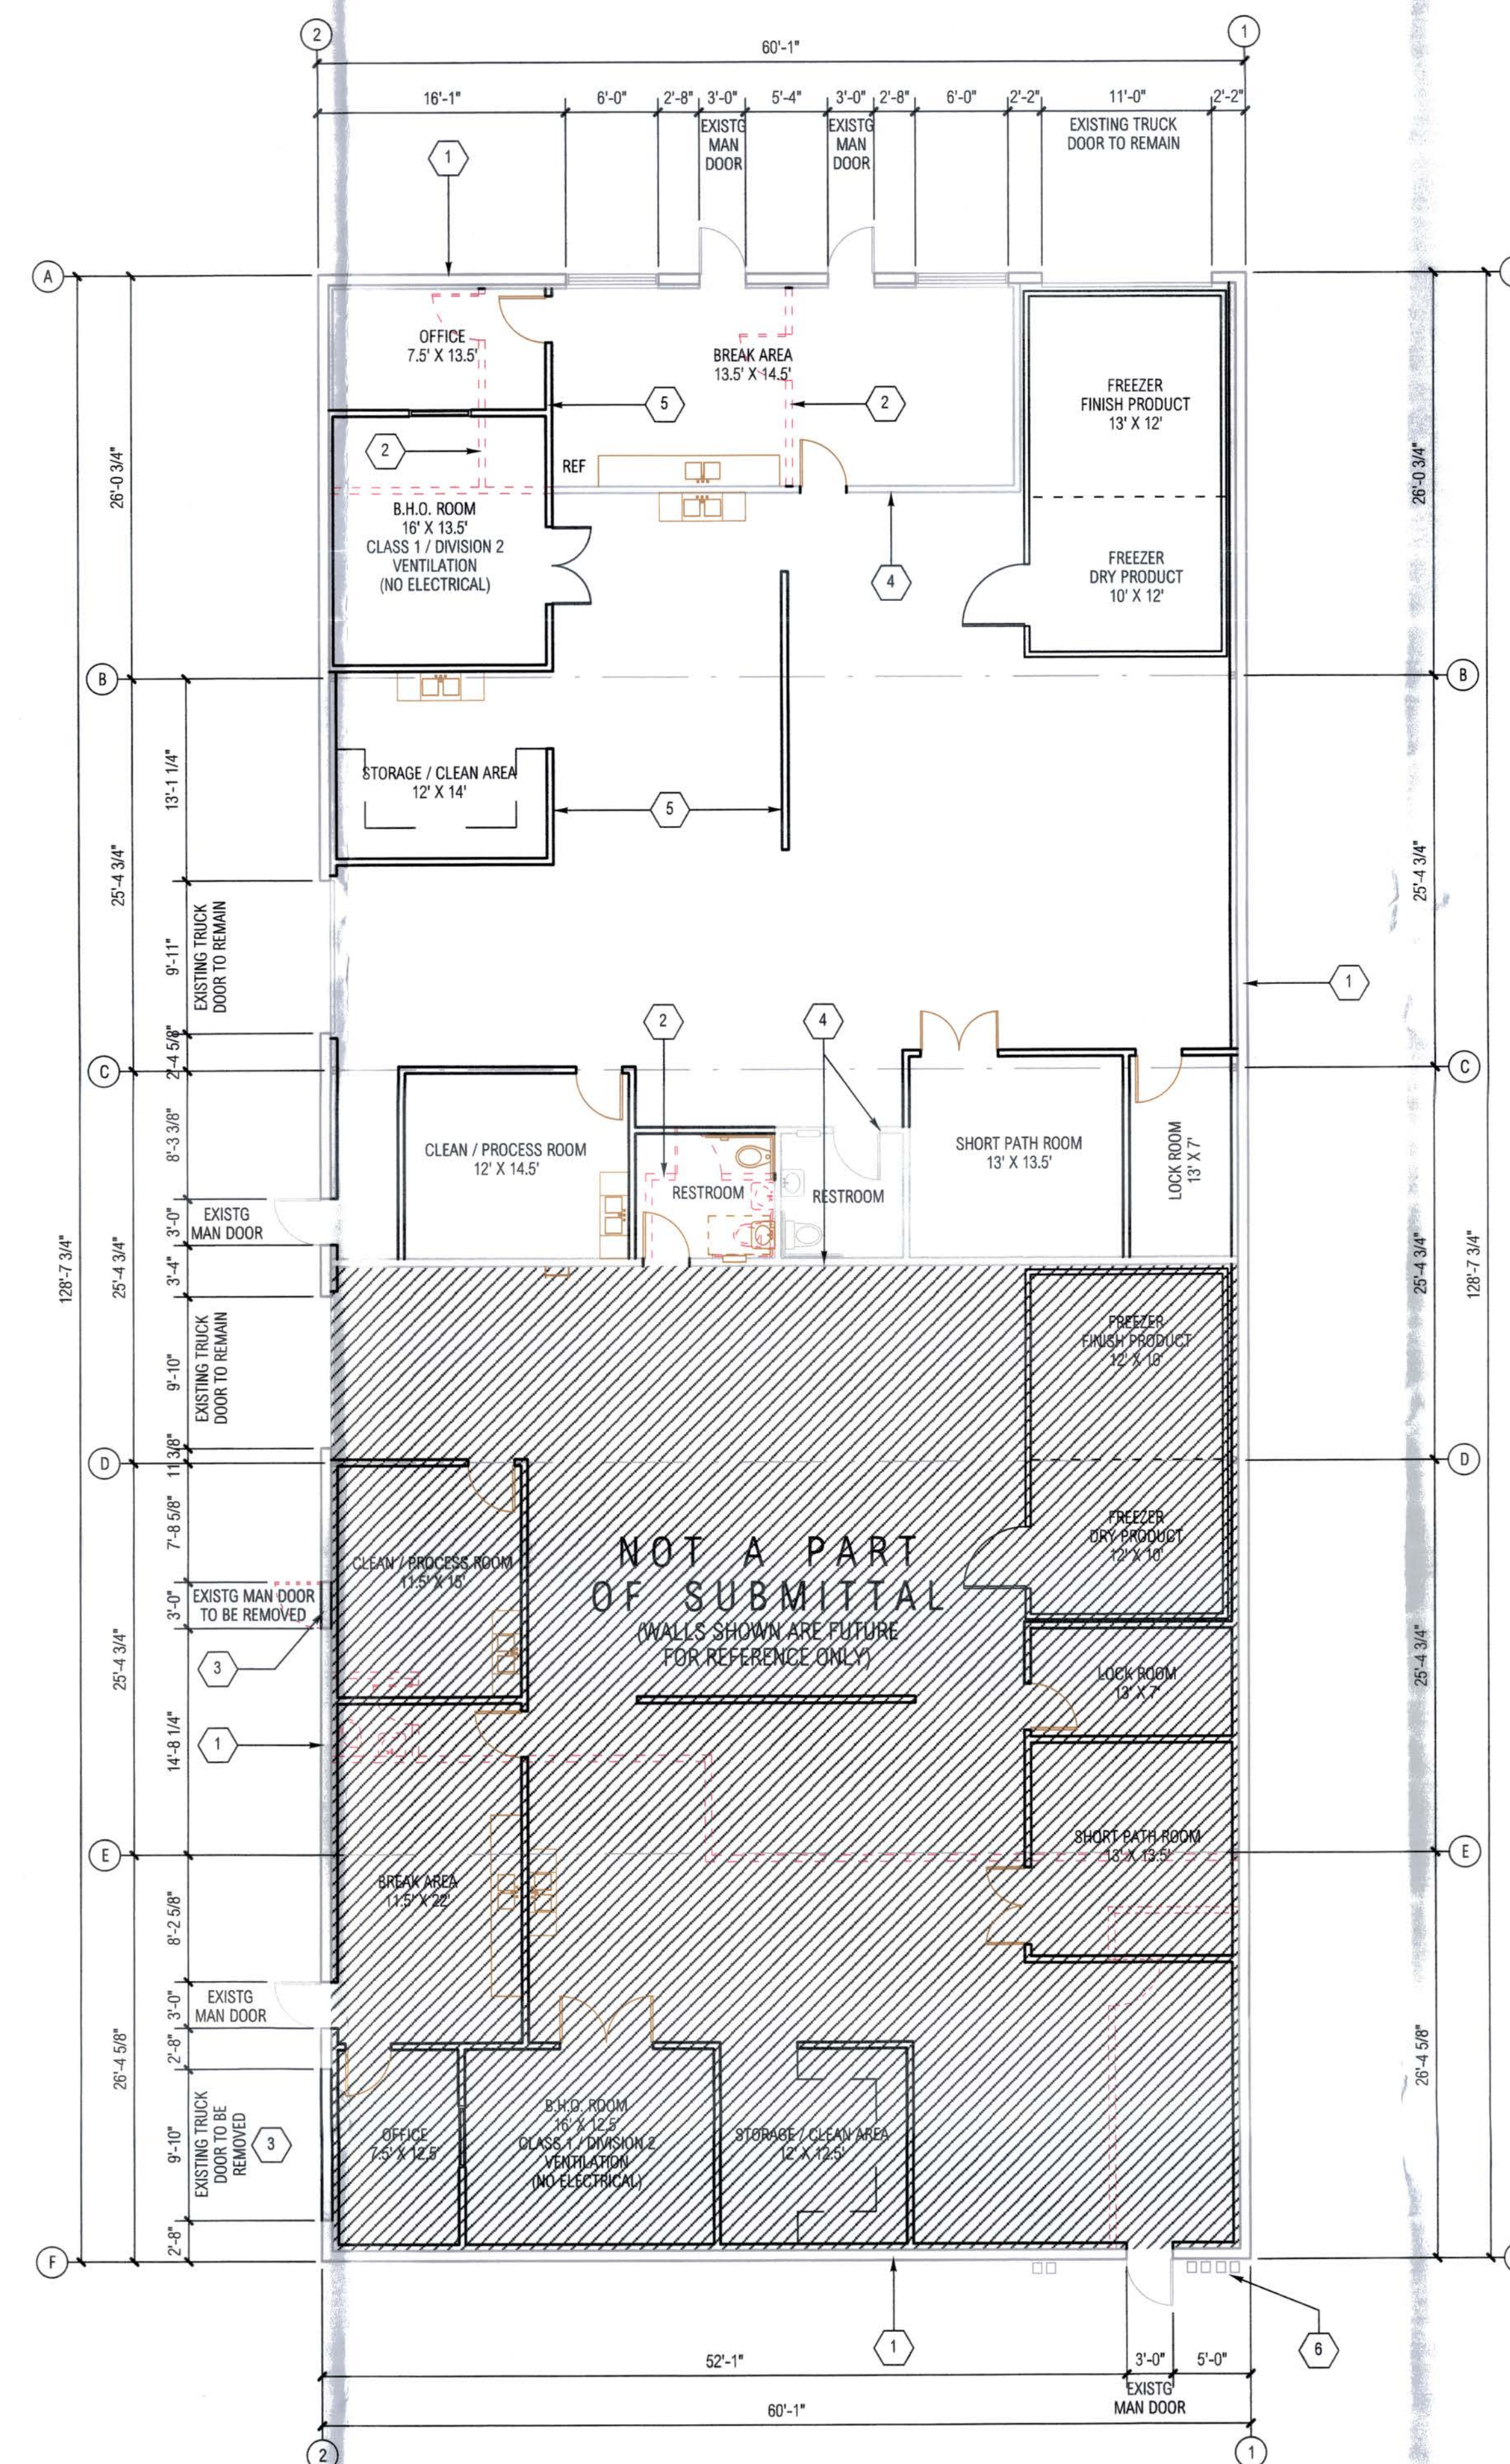

FLOOR PLAN
SCALE: 1/8" = 1'-0"

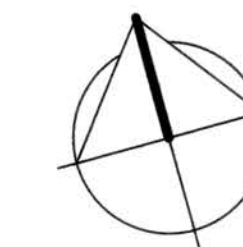

OXFORD BUILDING 4 - FRONT UNIT

68739 SUMMIT DRIVE, CATHEDRAL CITY, CA 92234

CONDITION USE PERMIT - FLOOR PLAN

RGA

Office of Architectural Design

[illegible]

RG&A PROJECT NO:	16138-00
CAD FILE NAME:	16138-00-1A2-1P
DRAWN BY:	MG
CHK'D BY:	CS
COPYRIGHT: RGA, OFFICE OF ARCHITECTURAL DESIGN, INC.	
SHEET TITLE	

1A2-1P

12/12/2016