


THESE DRAWINGS ARE THE PROPERTY OF GABRIEL LUJAN & ASSOCIATES. THEY ARE TO BE USED ONLY FOR THE PROJECT AND SITE INDICATED ON THE DRAWINGS ONLY. THIS DESIGN AND DRAWING ARE SUBMITTED AS PRELIMINARY AND NOT TO BE USED FOR CONSTRUCTION WITHOUT THE WRITTEN CONSENT OF GABRIEL LUJAN & ASSOCIATES. THE DRAWING REPRESENTS A PRELIMINARY DESIGN AND NOT TO BE USED FOR CONSTRUCTION WITHOUT THE WRITTEN CONSENT OF GABRIEL LUJAN & ASSOCIATES. GABRIEL LUJAN & ASSOCIATES SHALL NOT BE RESPONSIBLE FOR THE CONSTRUCTION OF THE PROJECT OR THE RESULTS OF THE PROJECT. GABRIEL LUJAN & ASSOCIATES SHALL NOT BE RESPONSIBLE FOR THE CONSTRUCTION OF THE PROJECT OR THE RESULTS OF THE PROJECT.

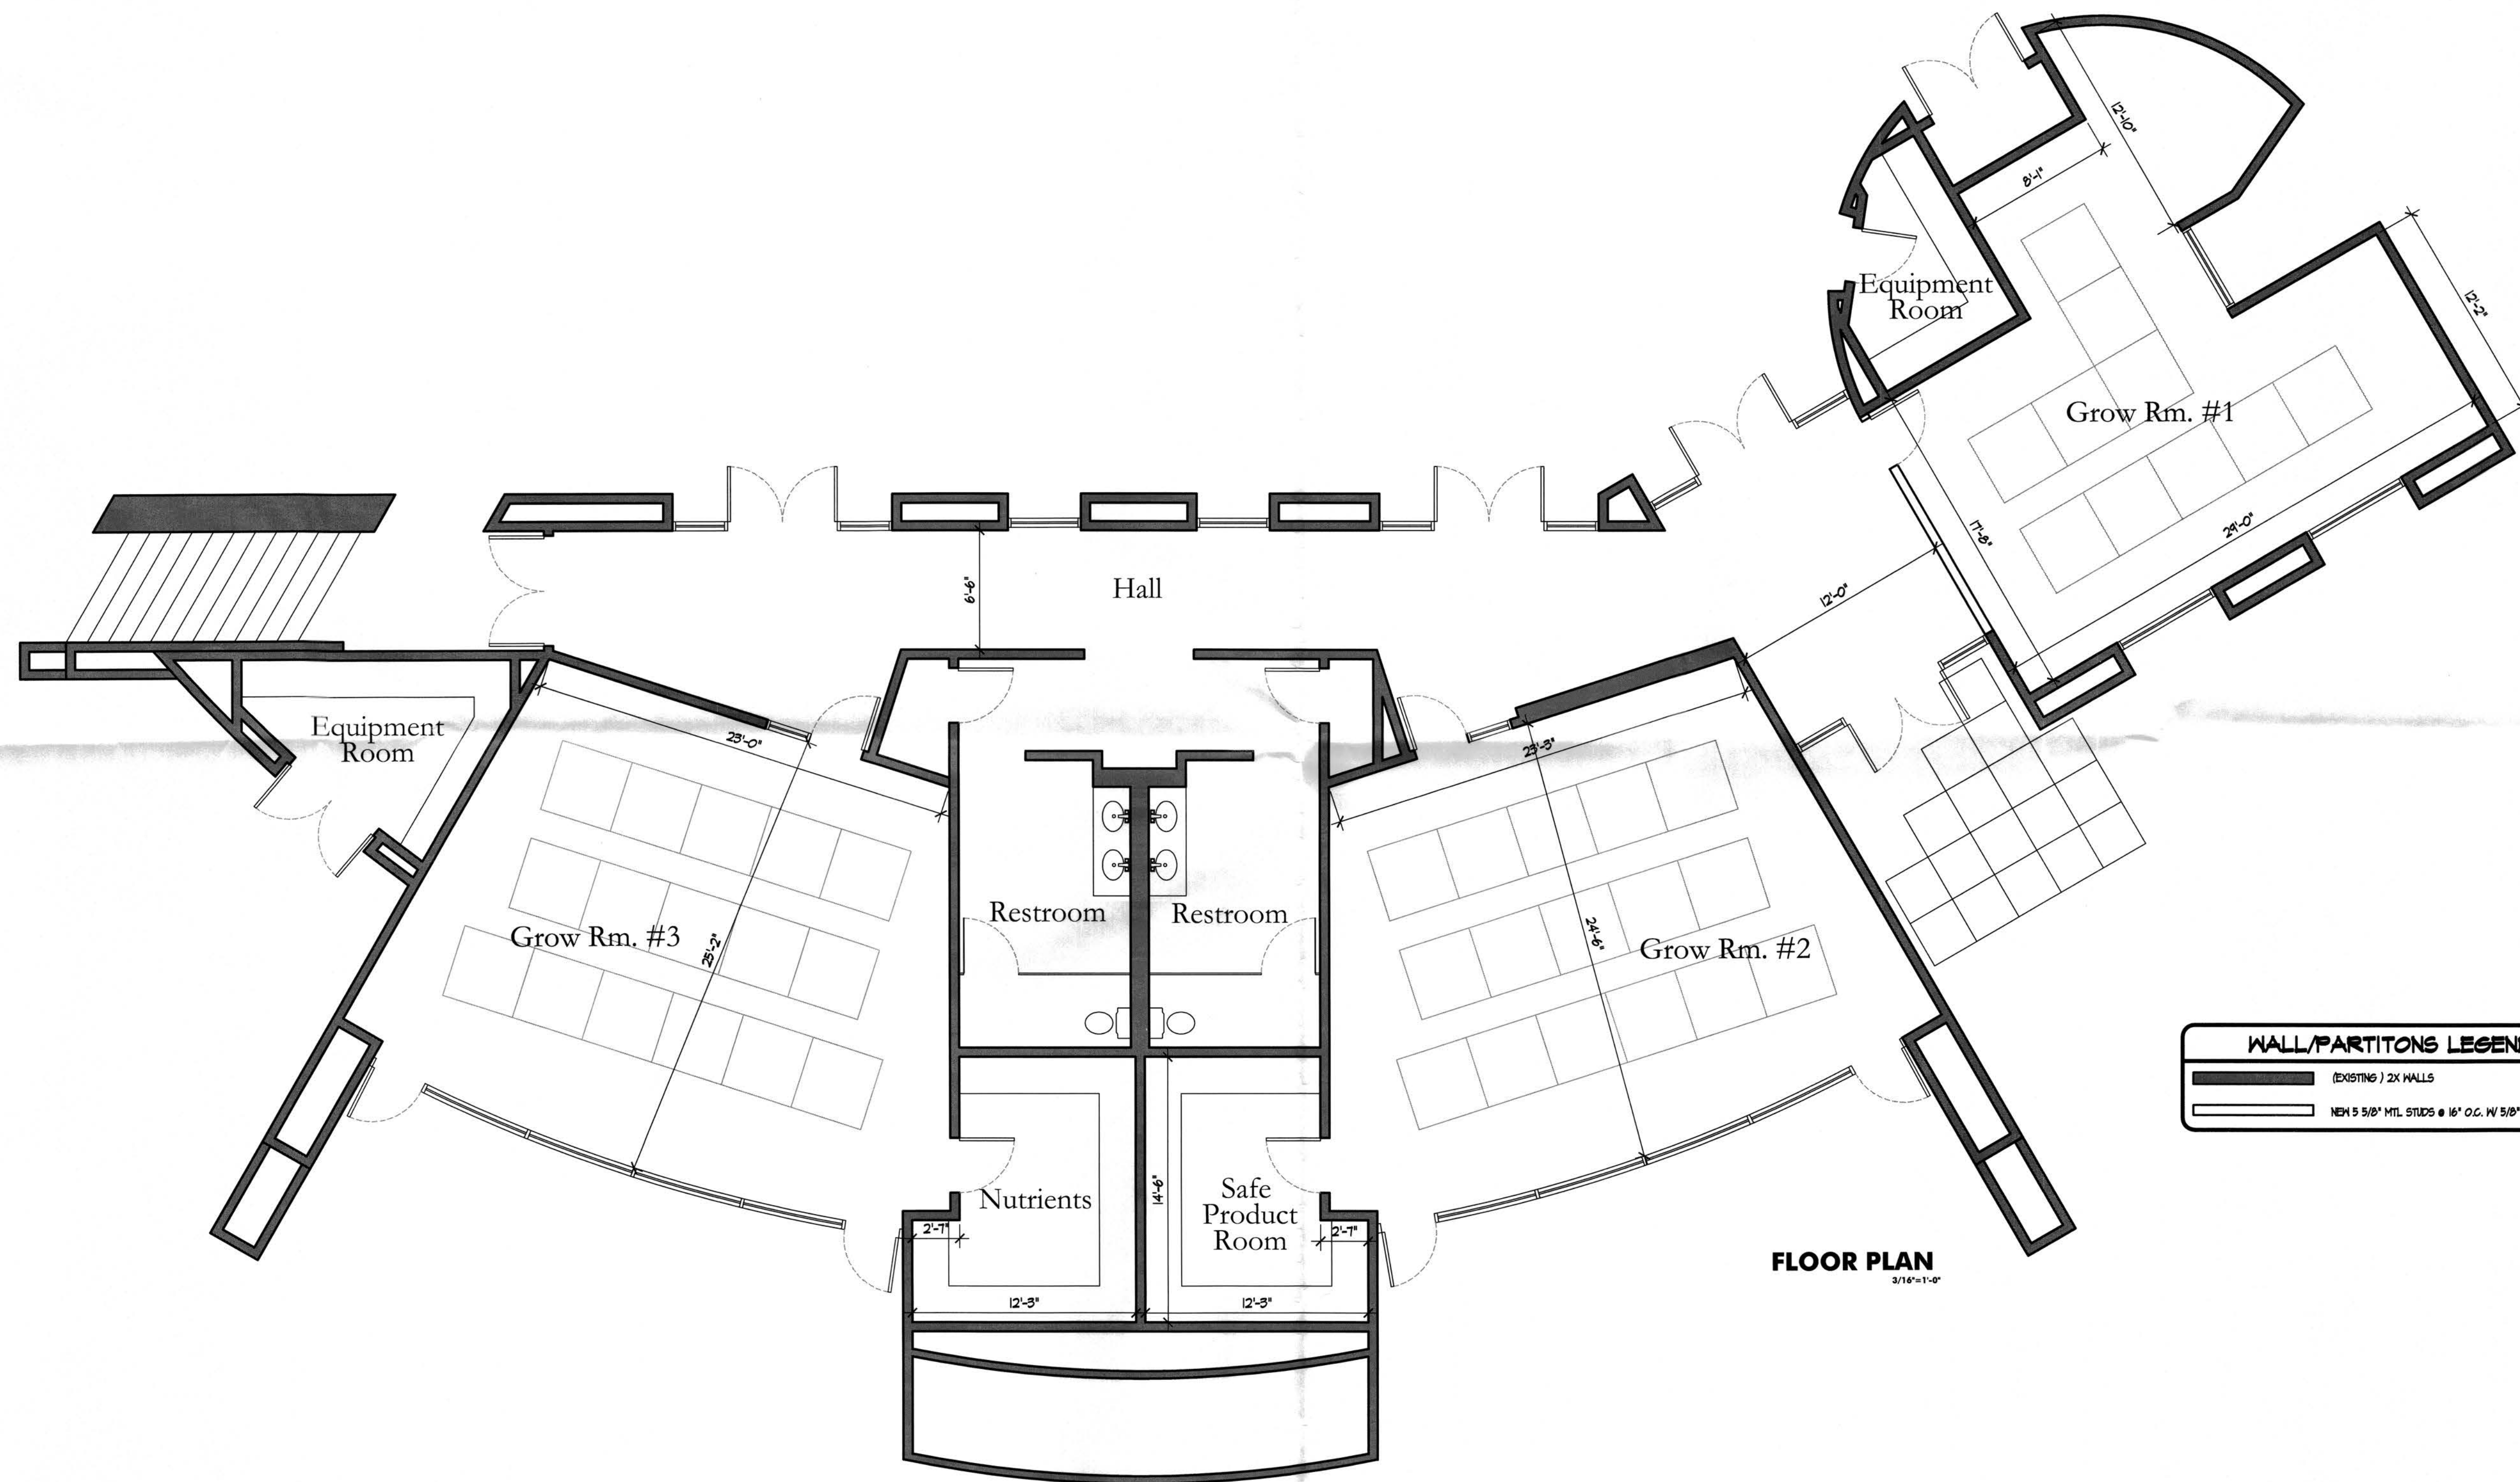

GABRIEL LUJAN & ASSOCIATES

GABRIEL LUJAN
& ASSOCIATES
DESIGN • LAND PLANNING
DRAFTING • GABRIEL LUJAN
PRINCIPAL DESIGNER
36-947 COOK ST., STE. 104
PALM DESERT, CA 92211
CELL: (760) 578-8545 FAX: (760) 674-8100
EMAIL: glnj@gladesigngroup.com

A CONDITIONAL USE PERMIT FOR:
DESERT SUN RAY COOP.
67-575 CANYON PLAZA CATHEDRAL CITY, CA

REVISIONS	BY

SHEET TITLE:

PRELIMINARY FLOOR PLAN

DRAWN
GLA
CHECKED
GLA
DATE
JUNE 2016
SCALE
AS NOTED
JOB NO.
CC-0617-2K16

SHEET

P3

Printed On: 02/06/17