



MAIN FLOOR PLAN

GENERAL NOTE:
ALL GROW ZONES & TRANSPORT CORRIDOR OPEN TO ABOVE;
DIMENSIONS SAME AS SHOWN ON MAIN FLOOR PLAN

DRAWING NOTE

DIMENSION LINES FOR GENERAL REFERENCE ONLY:
DENOTE FREE (CLEAR) SPACE WITHIN ROOMS, NOT
REPRESENTATIVE OF BUILDING I MODULAR AREA

NO INTERIOR OR EXTERIOR ROOF ACCESS IS
PROVIDED.

LABEL LEGEND

	DISPENSARY	3,175
	OFFICES	10,419
	STORAGE/MECHANICAL	7,222
	CULTIVATION	301,684
MAIN FLOOR AREA		322,500 sqft
	DISPENSARY	919
	OFFICE & WORKER CORE AREAS	2,180
UPPER FLOOR AREA		3,099 sqft
TOTAL AREA		325,599 sqft

Company Confidential - Not for Distribution to Any Third Parties

Larssen Ltd
GREENHOUSE ENGINEERING

4273 Couplès Cr
Burlington, ON L7M 4Z1
E-mail: contact@lge.com
Phone: +1 905-335-2805
Fax: +1 905-335-4155

Project name: **sunniva** HEALTHCARE

49173 Ramon Road
Cathlamet City, CA 92334

Title: 2017 - Building I
Floor Plan - Main Floor

Files: 26172496.dwg
2617ref.dwg

Date/ rev: 17.03.20
a.17.04.03
b.17.05.03


c.17.06.06
d.-
e.-
f.-

Scale - 3/4" x 48"
1/4" = 1'-0"
Drawn: RS

Project # **26-17**

Drawing # **24-96**



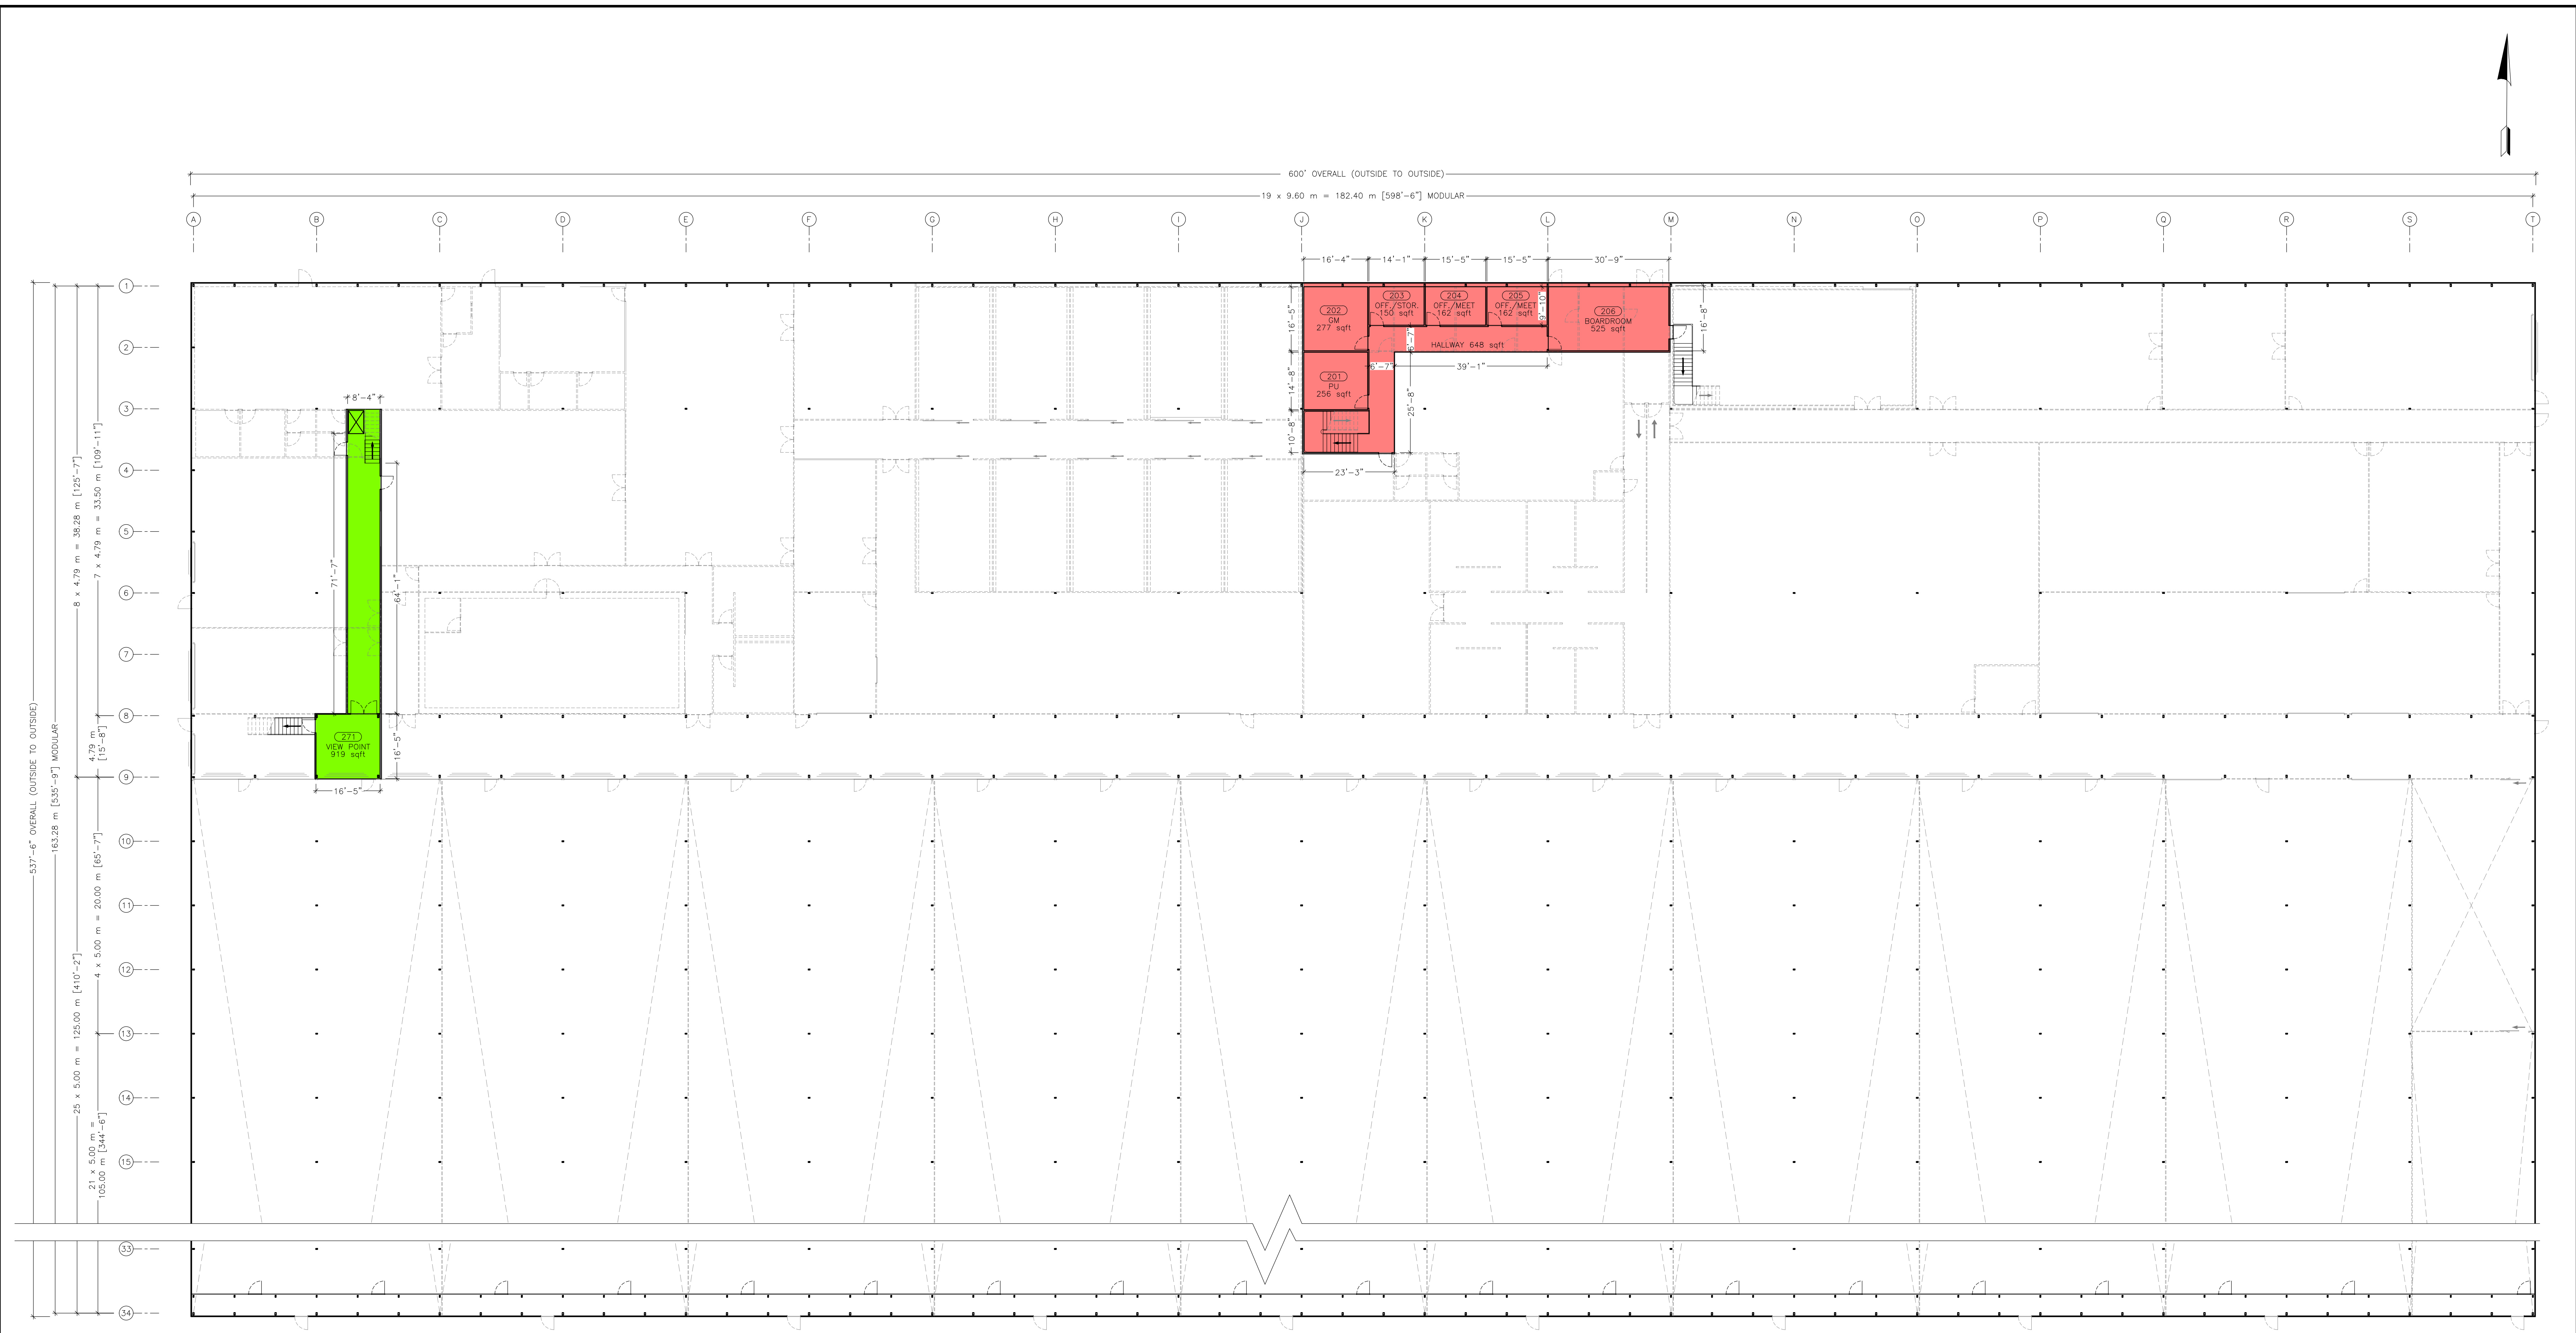

UPPER FLOOR PLAN

GENERAL NOTE:
ALL GROW ZONES & TRANSPORT CORRIDOR OPEN TO ABOVE;
DIMENSIONS SAME AS SHOWN ON MAIN FLOOR PLAN

DRAWING NOTE

DIMENSION LINES FOR GENERAL REFERENCE ONLY:
DENOTE FREE (CLEAR) SPACE WITHIN ROOMS, NOT
REPRESENTATIVE OF BUILDING I MODULAR AREA

NO INTERIOR OR EXTERIOR ROOF ACCESS IS
PROVIDED.

LABEL LEGEND

	DISPENSARY	3,175
	OFFICES	10,419
	STORAGE/MECHANICAL	7,222
	CULTIVATION	301,684

MAIN FLOOR AREA 322,500 sqft

	DISPENSARY	919
	OFFICE & WORKER CORE AREAS	2,180

UPPER FLOOR AREA 3,099 sqft

TOTAL AREA 325,599 sqft



Company Confidential - Not for Distribution to Any Third Parties **FP-1A**

Larsen Ltd GREENHOUSE ENGINEERING 4273 Couplès Cr Burlington, ON L7M 4Z2 E-mail: contact@lge.com Phone: +1 905-335-2805 Fax: +1 905-335-4155	Project name: 2017 - Building I Floor Plan - Upper Floor	Project # 26-17	Drawing # 24-96
Files 26172496.dwg 2617ref.dwg	Date/rev. 17.03.20 a.17.04.03 b.17.05.03	C. d. e. f.	Scale - 3/8" x 48" 1/8" = 1'-0" Drawn RS