




DATE	8/25/2017	SHEET AE-1
DRAWN	RAG	
PROJECT NUMBER 21289		

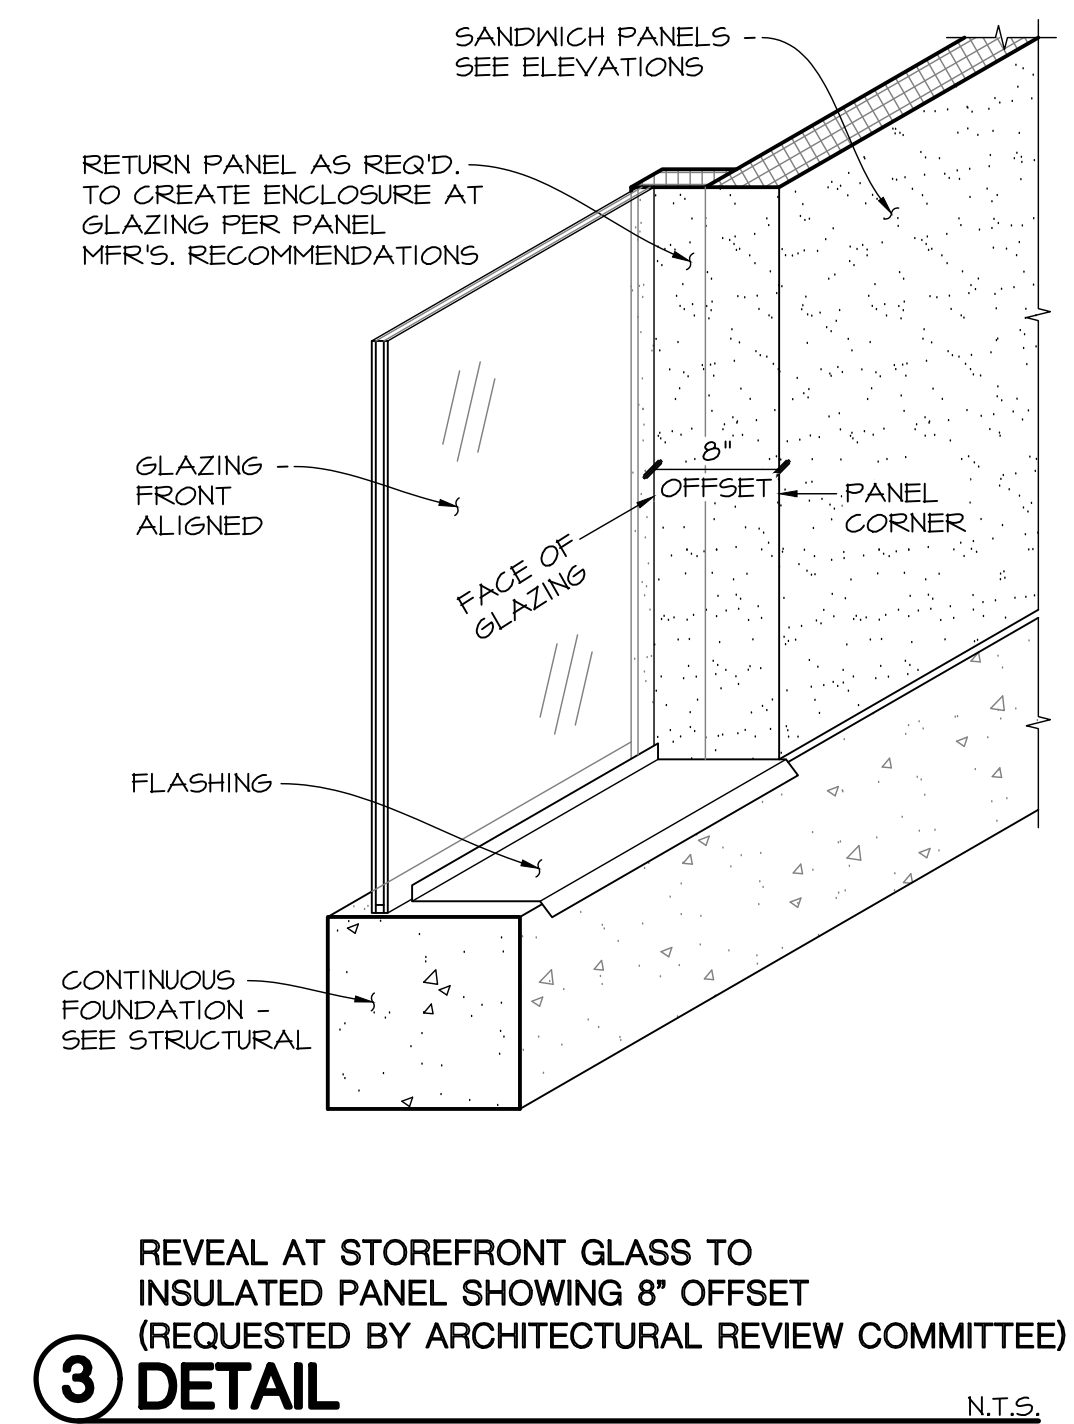

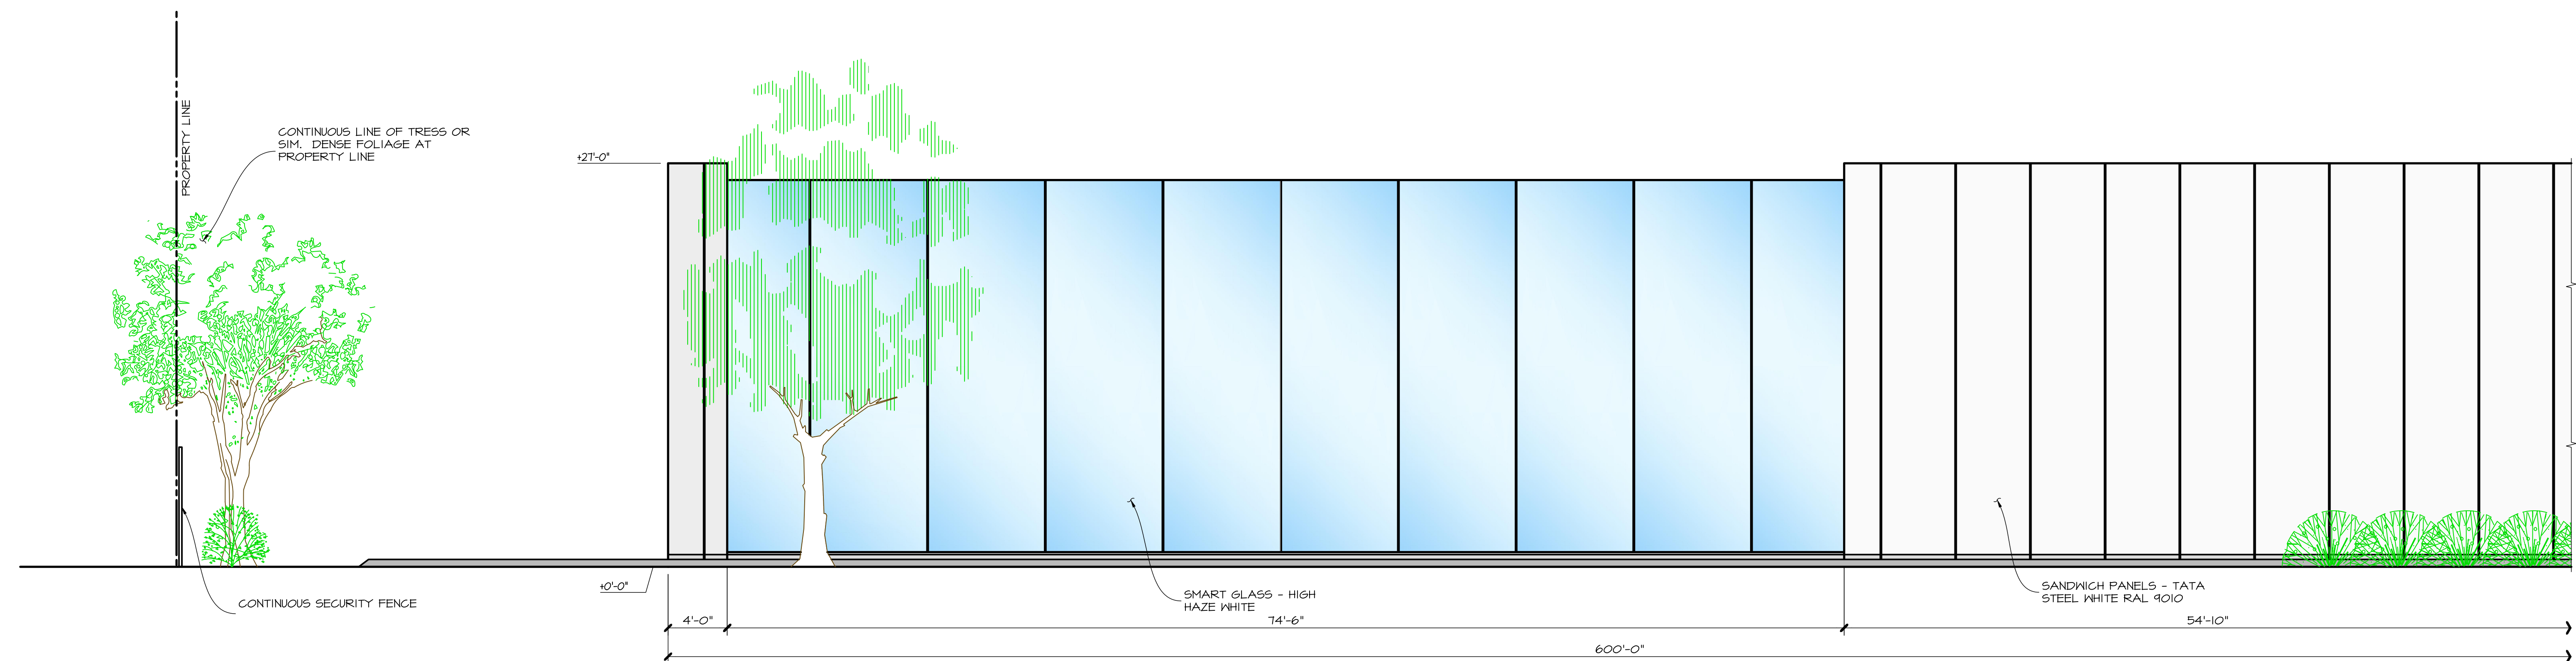


G NORTH FACE - EAST END
EXTERIOR ELEVATION

3/16" = 1'-0"

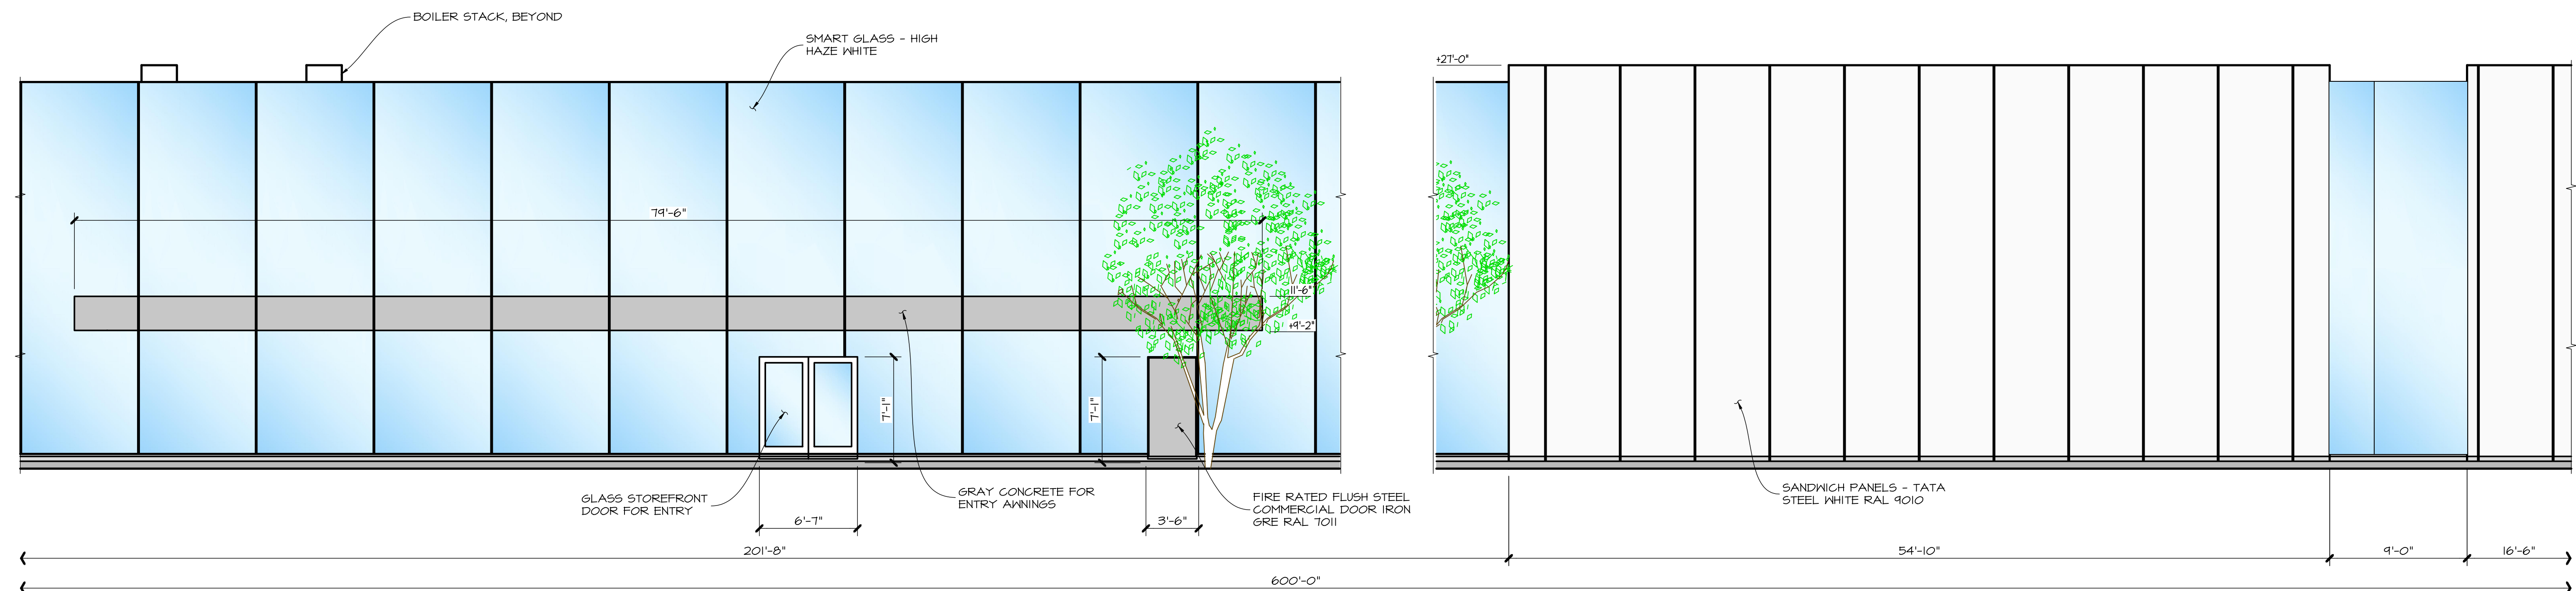

(H) NORTH FACE - CENTER
PARTIAL EXTERIOR ELEVATION

3/16" = 1'-0"

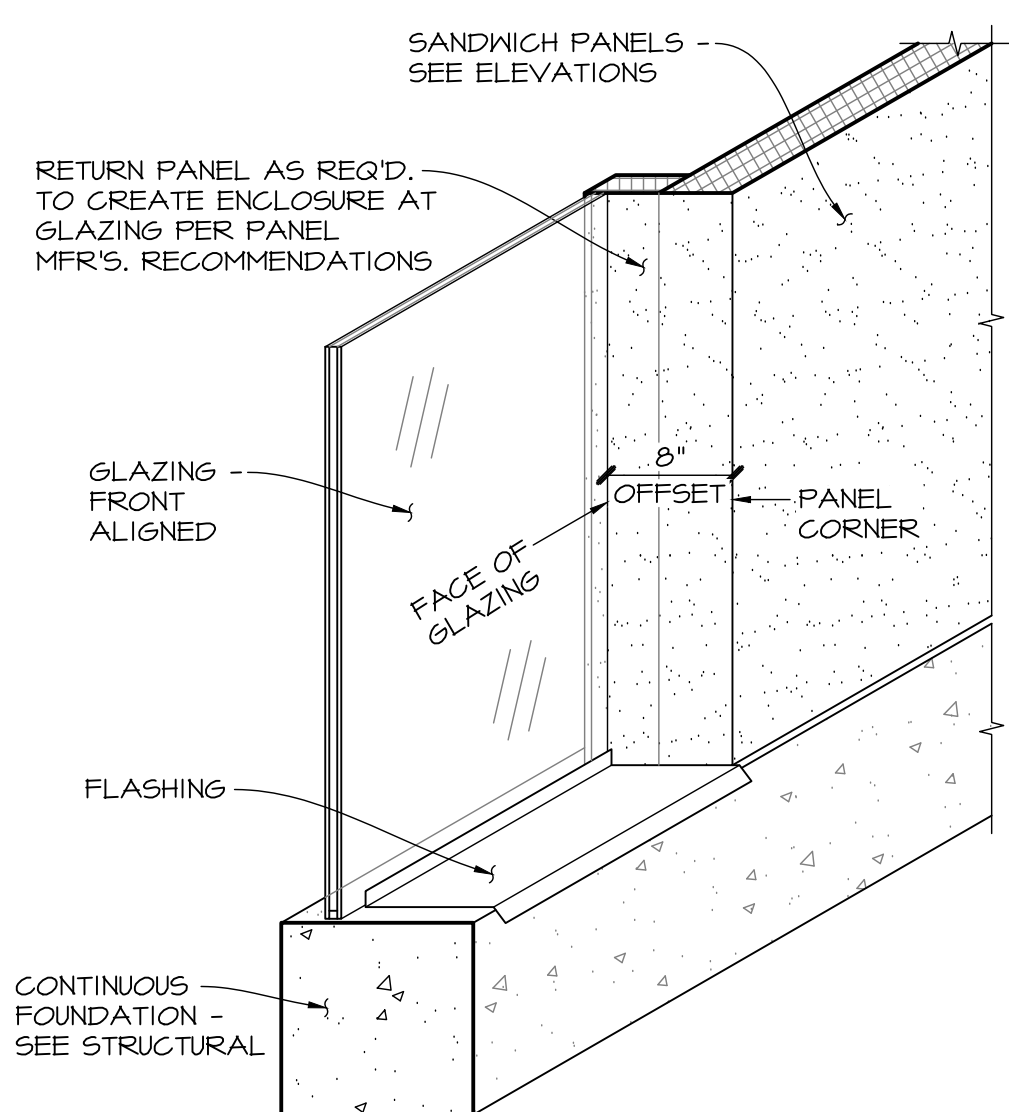

REVEAL AT STOREFRONT GLASS TO
INSULATED PANEL SHOWING 8" OFFSET
(REQUESTED BY ARCHITECTURAL REVIEW COMMITTEE)

3 **DETAIL**

N.T.S.

ENGEL & COMPANY
Engineers
4009 UNION AVENUE
BAKERSFIELD, CA 93305
(661) 327-7025
www.engelengineers.com

CONSULTANT

Ramon 19 Cultivation
Cathedral City
69375 Ramon Road, Cathedral City , CA 92237
CP Logistics, LLC

PROJECT

Cathedral City

Building 1

Partial Exterior Elevations

[illegible]

CONSULTANT


Ramon 19 Cultivation
Cathedral City
69375 Ramon Road, Cathedral City , CA 92237
CP Logistics, LLC

Cathedral City

Building 1
Partial Exterior Elevations

NO. DATE REVISIONS

DATE 9/25/2017
DRAWN RAG
PROJECT NUMBER 212891
SHEET
AE-6

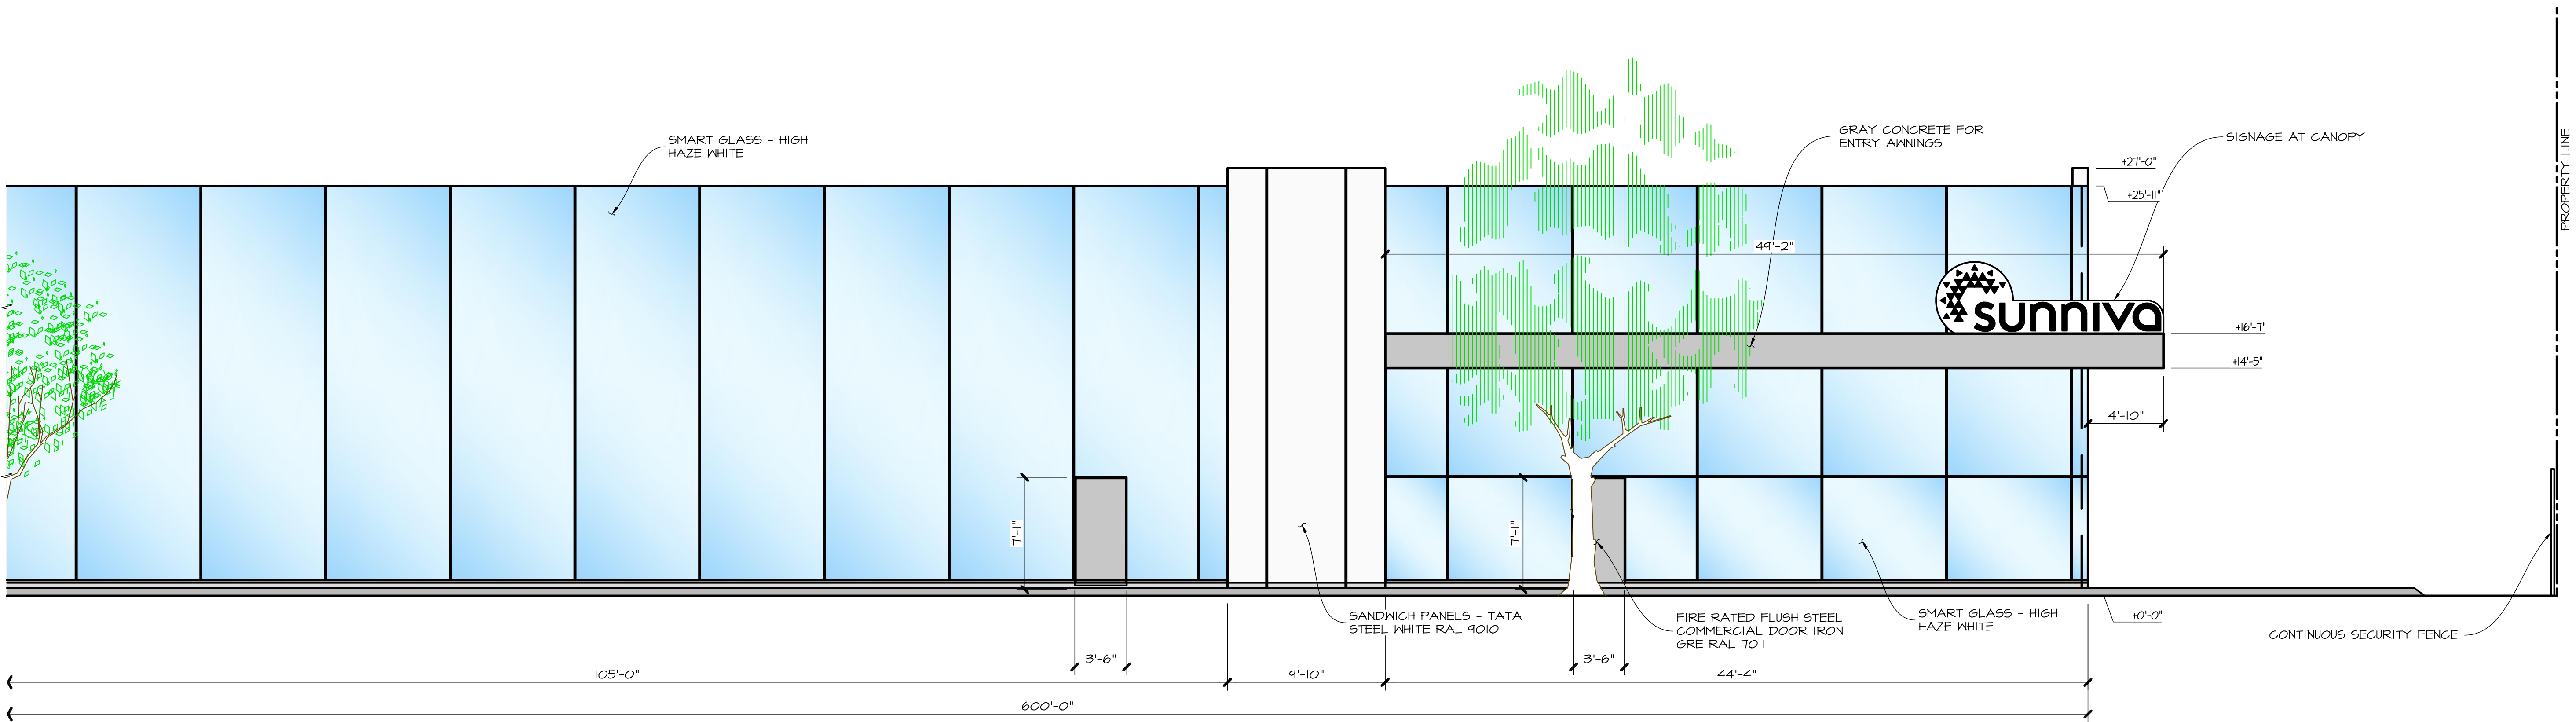

J NORTH FACE - WEST END
EXTERIOR ELEVATION

3/16" = 1'-0"




1 INSECT SCREEN
DETAIL

N.T.S.



2 INSECT SCREEN
DETAIL

N.T.S.

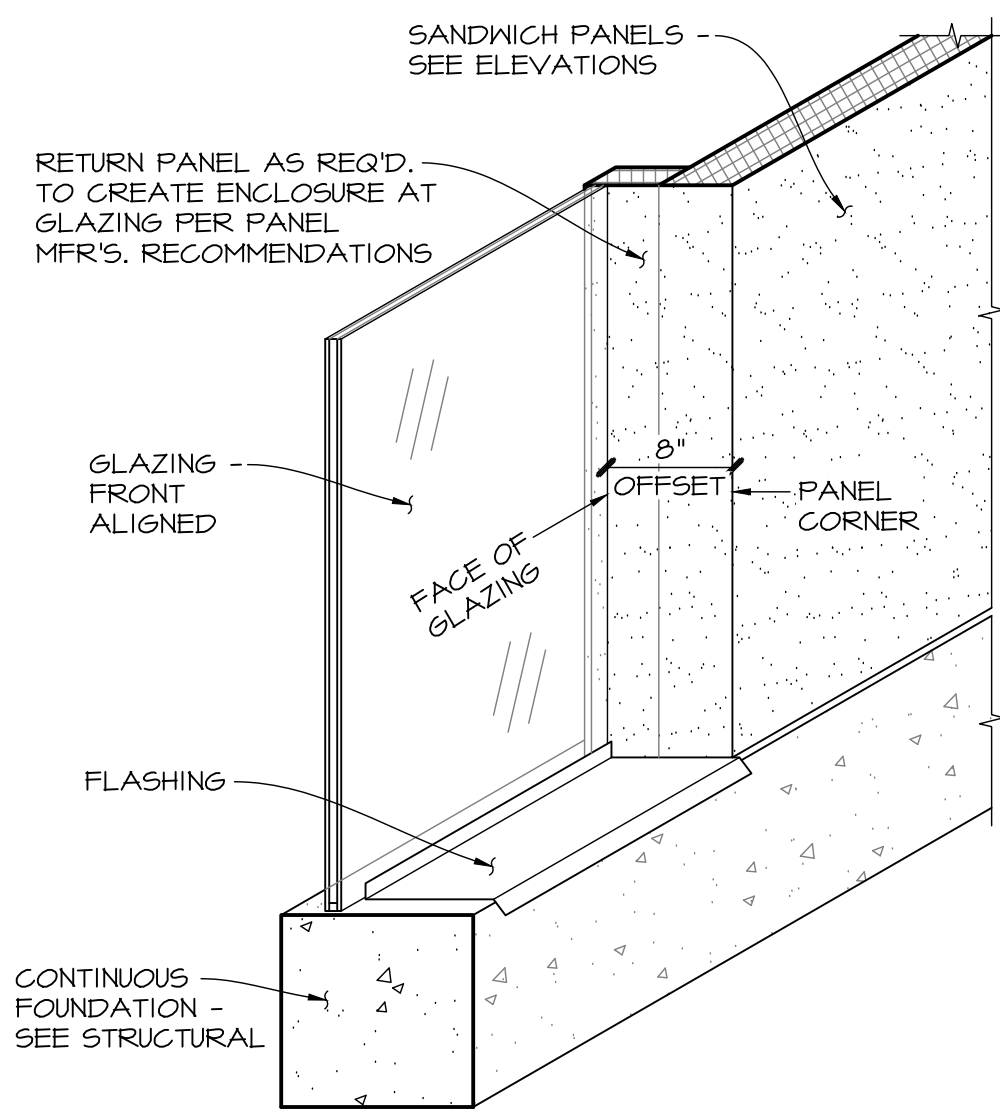

REVEAL AT STOREFRONT GLASS TO
INSULATED PANEL SHOWING 8" OFFSET
(REQUESTED BY ARCHITECTURAL REVIEW COMMITTEE)

3 DETAIL

N.T.S.