

16/455

DENISE BOSLEY INTERIORS
342 MARIPOSA AVE
SIERRA MADRE CA 91024
P 818-468-2766

RECEIVED
P/C 16/455
SEP 07 2017 2nd
CATHEDRAL CITY
BUILDING AND SAFETY

CLIENT NAME:
TWELVE, TWELVE LLC
CLIENT ADDRESS:
68730 SUMMIT DR.
CATHEDRAL CITY, CA 92234

DRAWING TITLE:
PROPOSED SITE PLAN

NO.	DATE	REVISIONS
1	8/28/17	1


SCALE:
1/8"=1'-0"

DATE:
8/28/17

SHEET #:

A1.1

Job Copy
CUP Copy

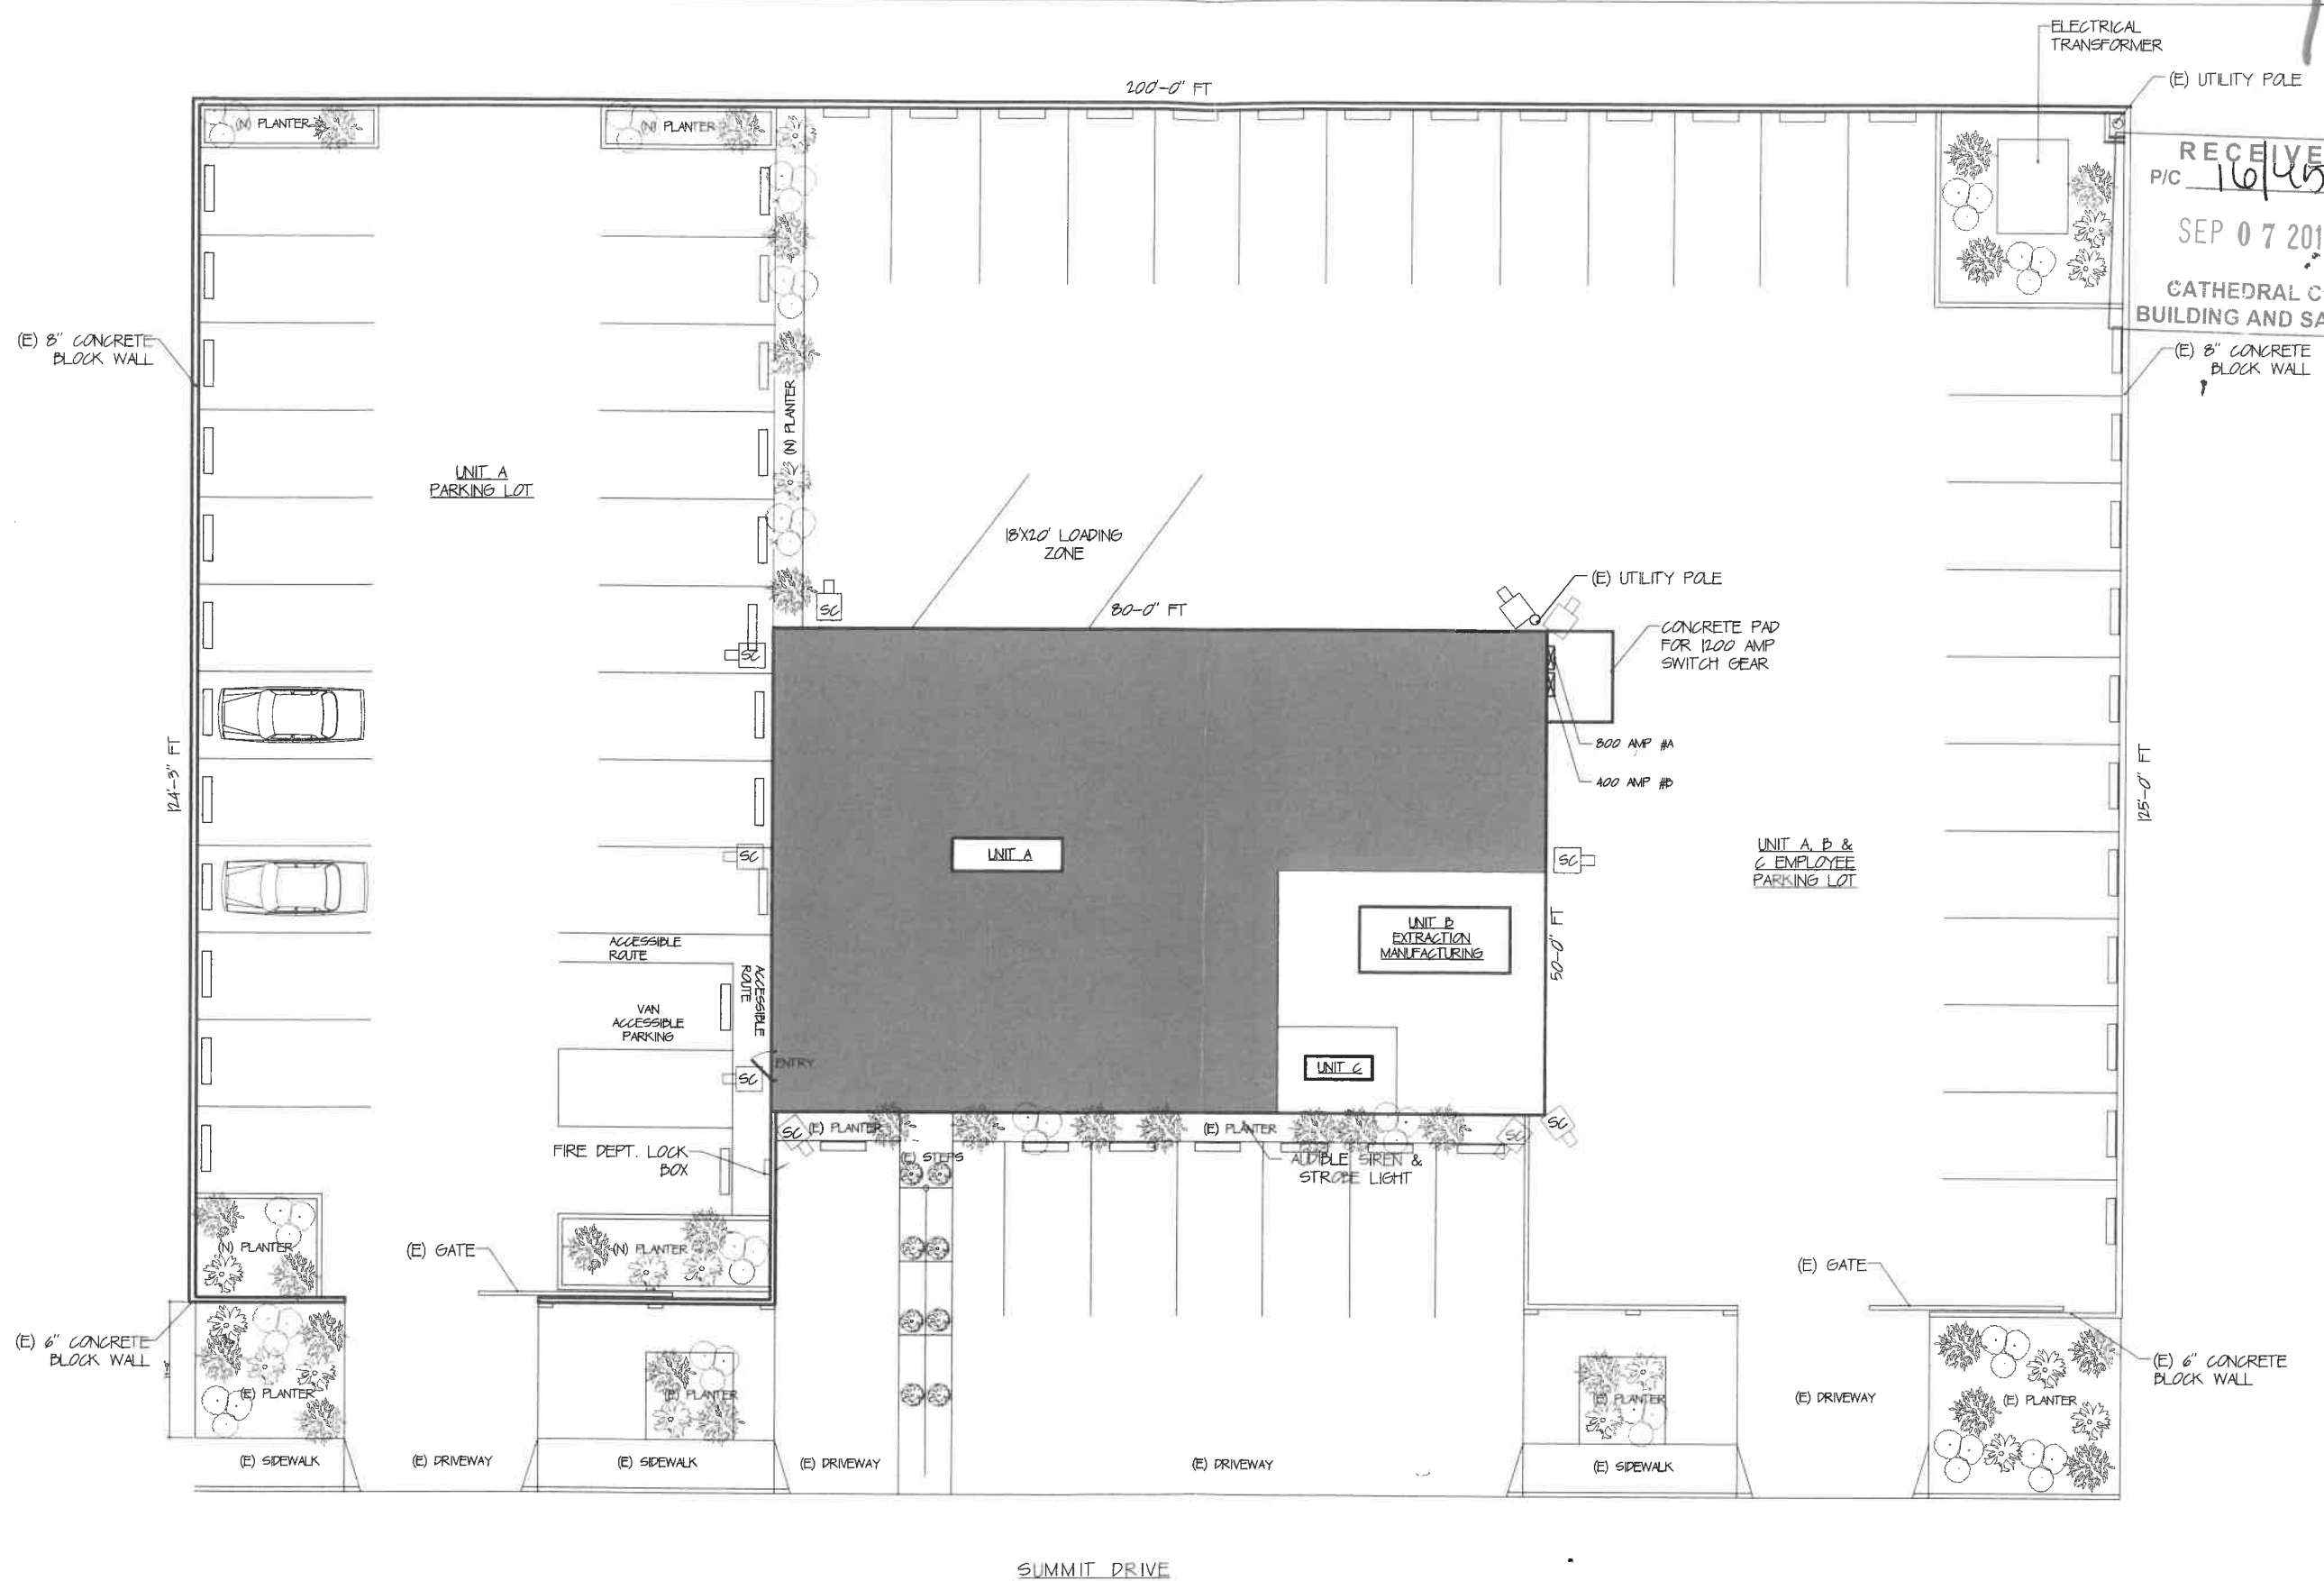

PROPOSED SITE PLAN
SCALE: 1/8"=1'-0"