


IN THE CITY OF CATHDERAL CITY, STATE OF CALIFORNIA
NUG LABS

EXISTING BUILDING
ZONE: "CBP-2"

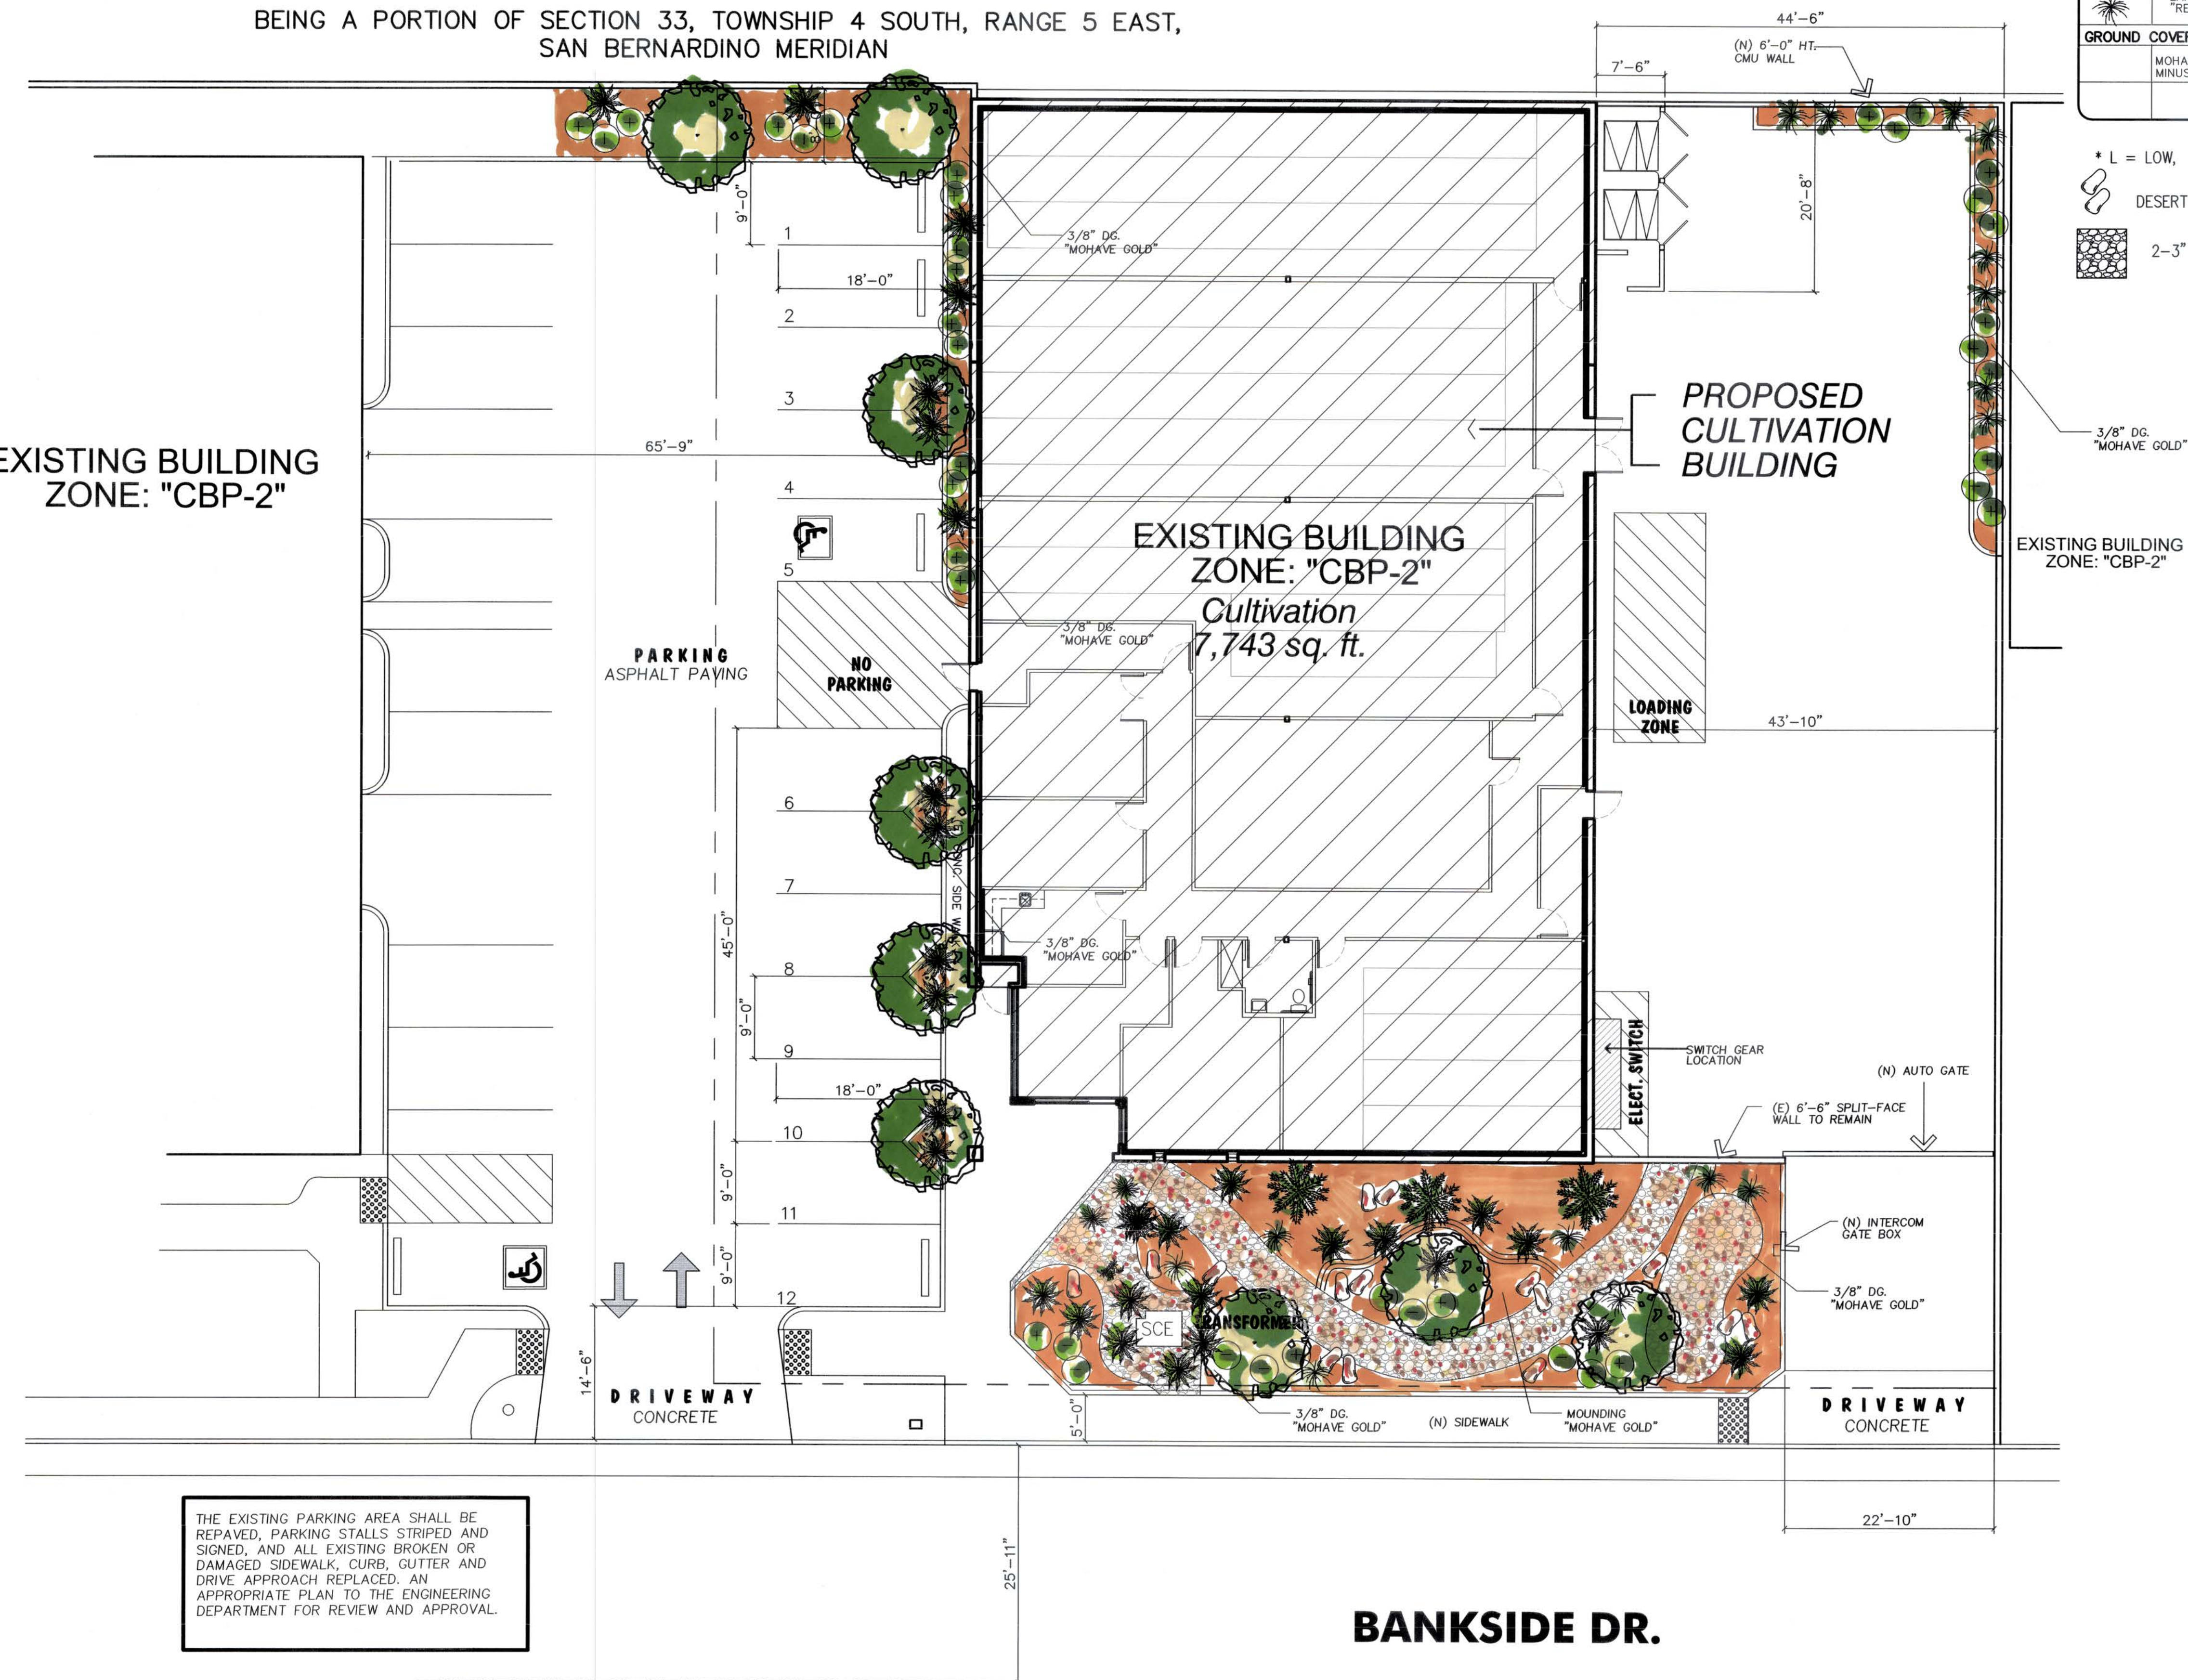

PLANT LEGEND						
SYMBOL	BOTANICAL NAME	COMMON NAME	SIZE	QTY.	PLANT WATER USAGE	PLANT FACTOR
TREES						
	TIPUANA TIPU	TIPU TREE	24" BOX	1	L	0.2
SHRUBS						
	DASILIRION WHEELERI	DESERT SPOON	5 GAL.	13	L	0.2
	MESPERALOE PARVIFLORA	RED YUCCA	5 GAL.	16	L	0.2
	LANTANA DALLAS 'RED'	DALLAS RED LANTANA	5 GAL.	21	L	0.2
GROUND COVER						
	MOHAVE GOLD 3/8" MINUS	—	3/8" MINUS	—		

 2-3" RIVER ROCK

THE DG DEEP IS 3" AFTER COMPACTION,
11% FIND, AND $\frac{3}{8}$ " MINUS.



**GABRIEL LUJAN
& ASSOCIATES**

DRAFTING • DESIGN • LAND PLANNING

GABRIEL LUJAN
PRINCIPAL DESIGNER

77-530 ENFIELD LANE, BLDG. 1, SUITE 101,
PALM DESERT, CA 92211
CELL: (760) 578-8854 FAX: (760) 674-8100
EMAIL: glujan@gladesigngroup.com

A TENANT IMPROVEMENT FOR:
NUG LABS
36-385 BANKSIDE DR. CATHEDRAL CITY, CA.

[illegible]

SHEET TITLE:

LANDSCAPE
SITE PLAN

DRAWN
G.L.A.
CHECKED
G.L.A.
DATE
AUGUST 2017
SCALE
AS NOTED
JOB NO.
CC-0815-2K17

• • SHEET • • •

L1

Printed On: 02/08/18

LANDSCAPE SITE PLAN

SCALE: 1" = 10'-0"



N O R T H