



E:\Borne\Work\Projects\current projects\2018\1801.00 A.M.P. Sports Lounge\A2.0.dwg Mar 13, 2018 -- 9:39am

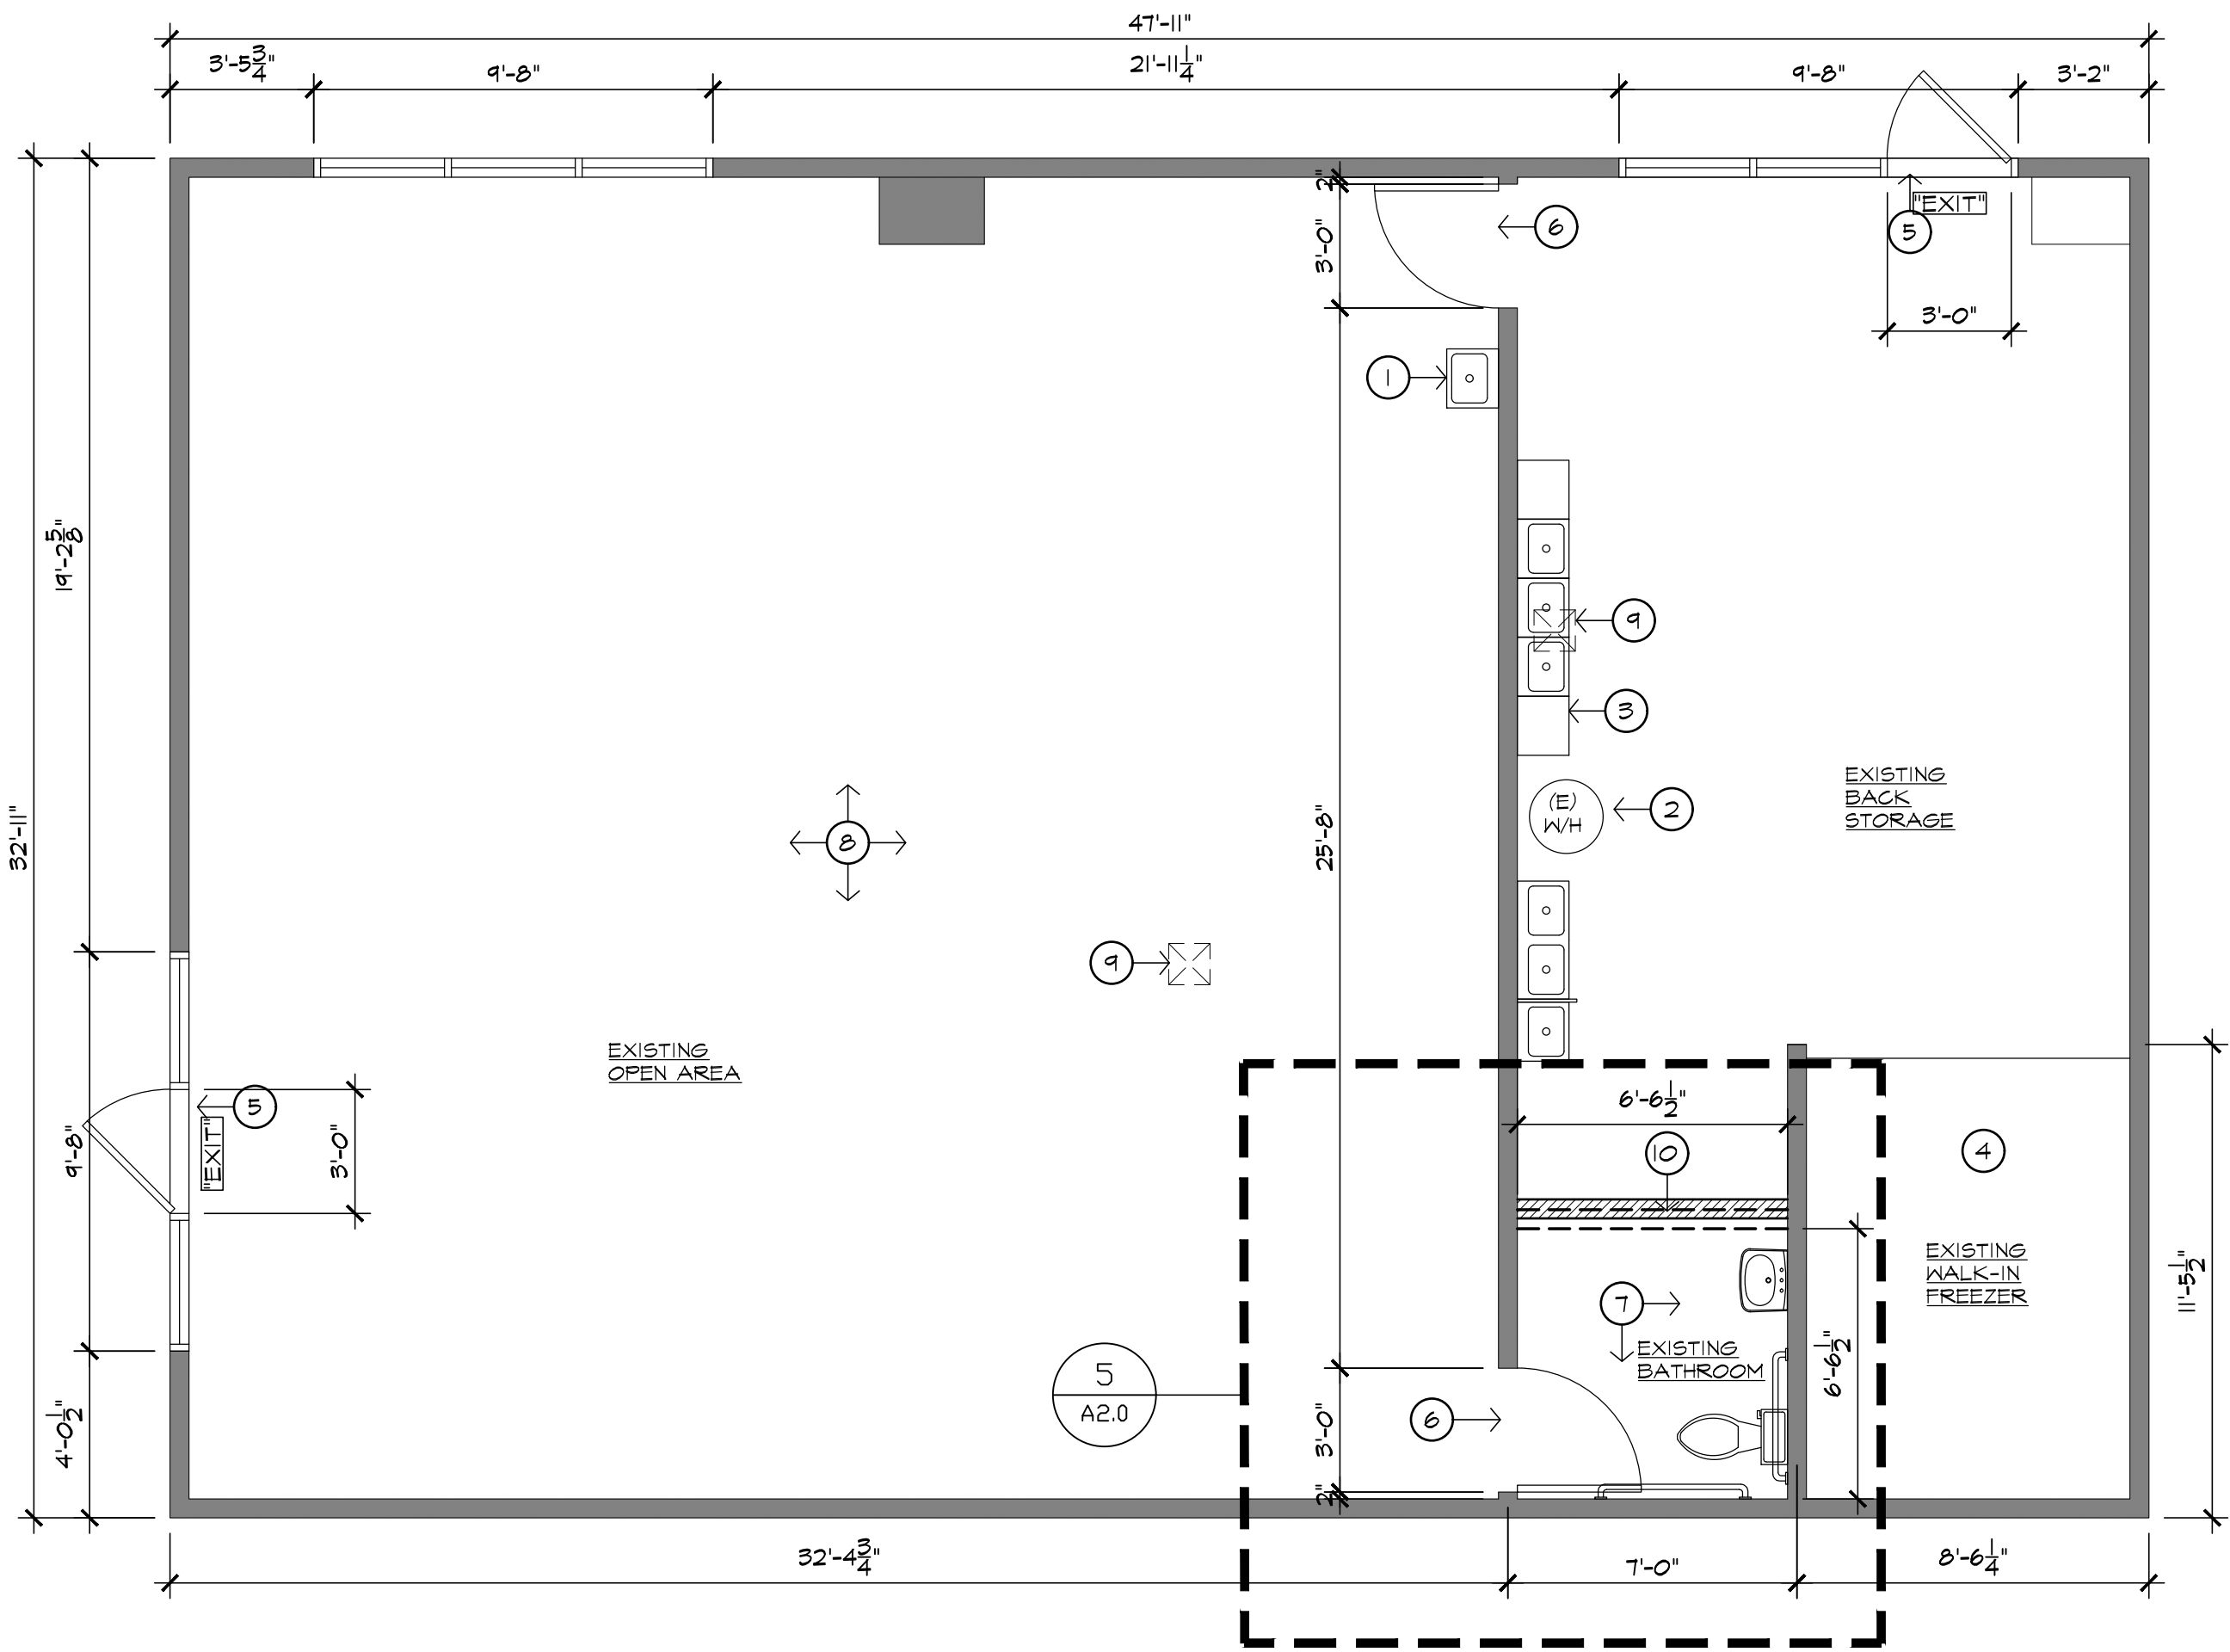


EXISTING FLOOR PLAN

SCALE: 1/4"=1' 1

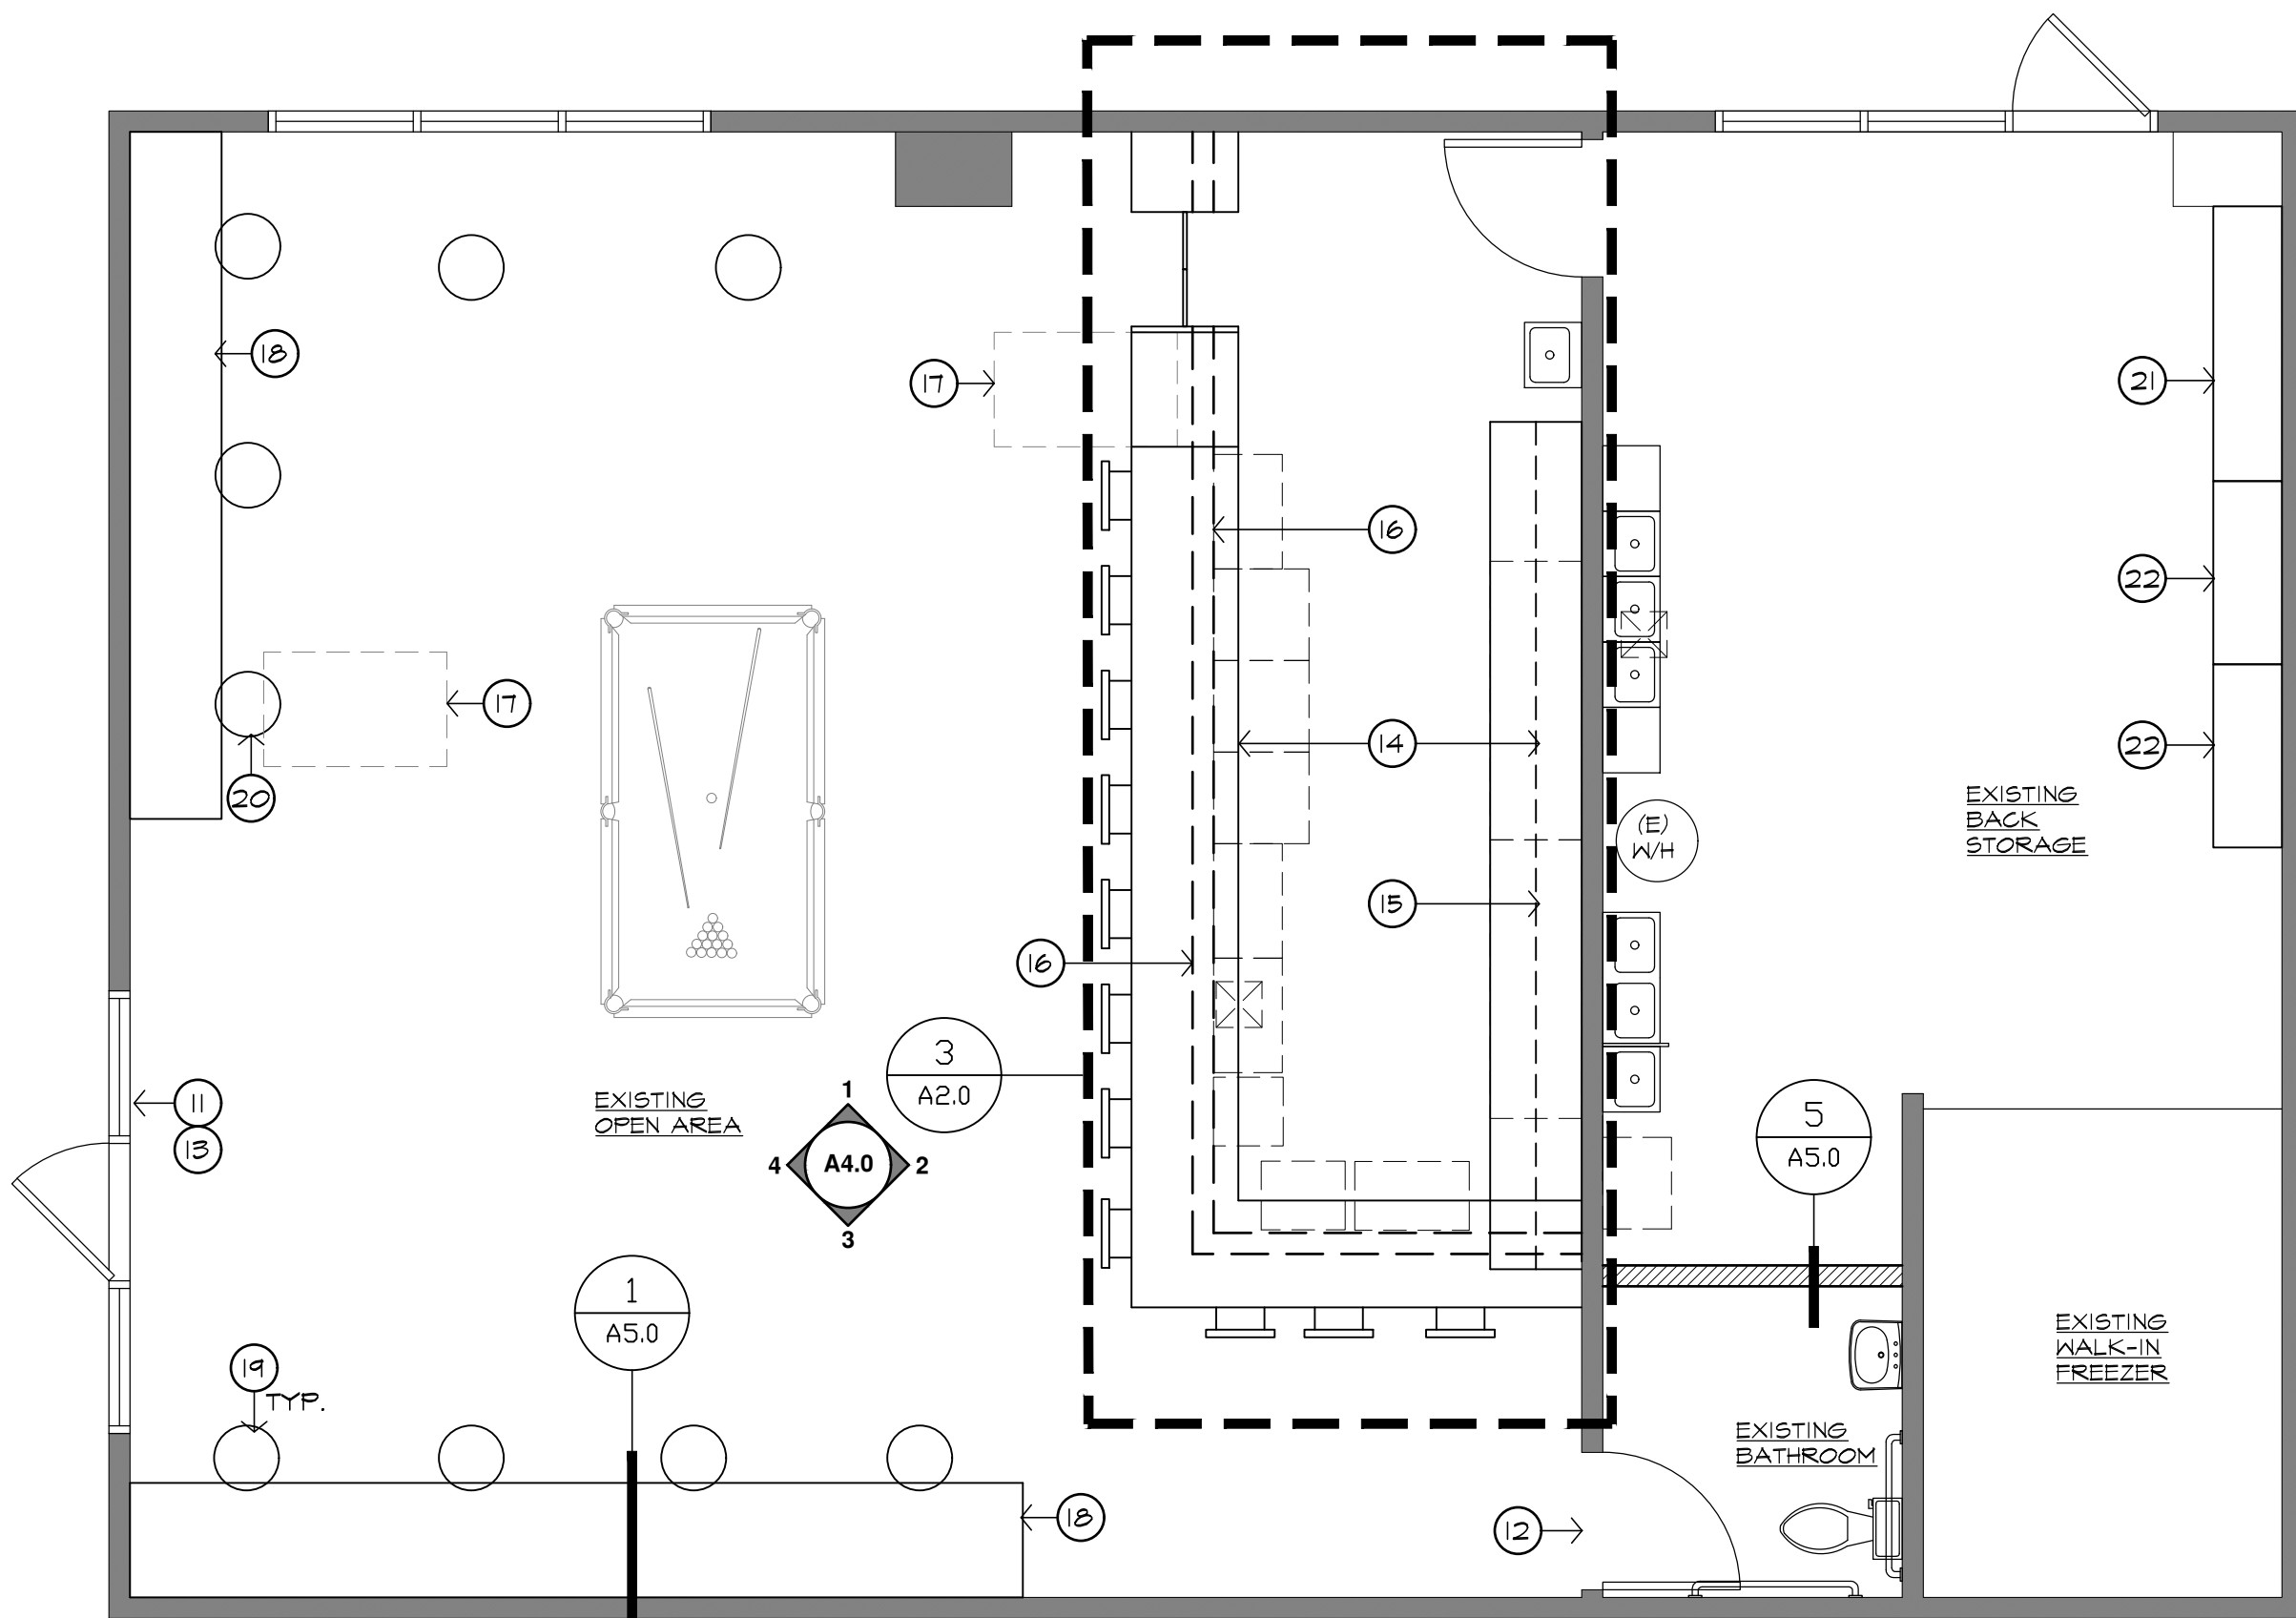


NEW FLOOR PLAN

SCALE: 1/4"=1' 2

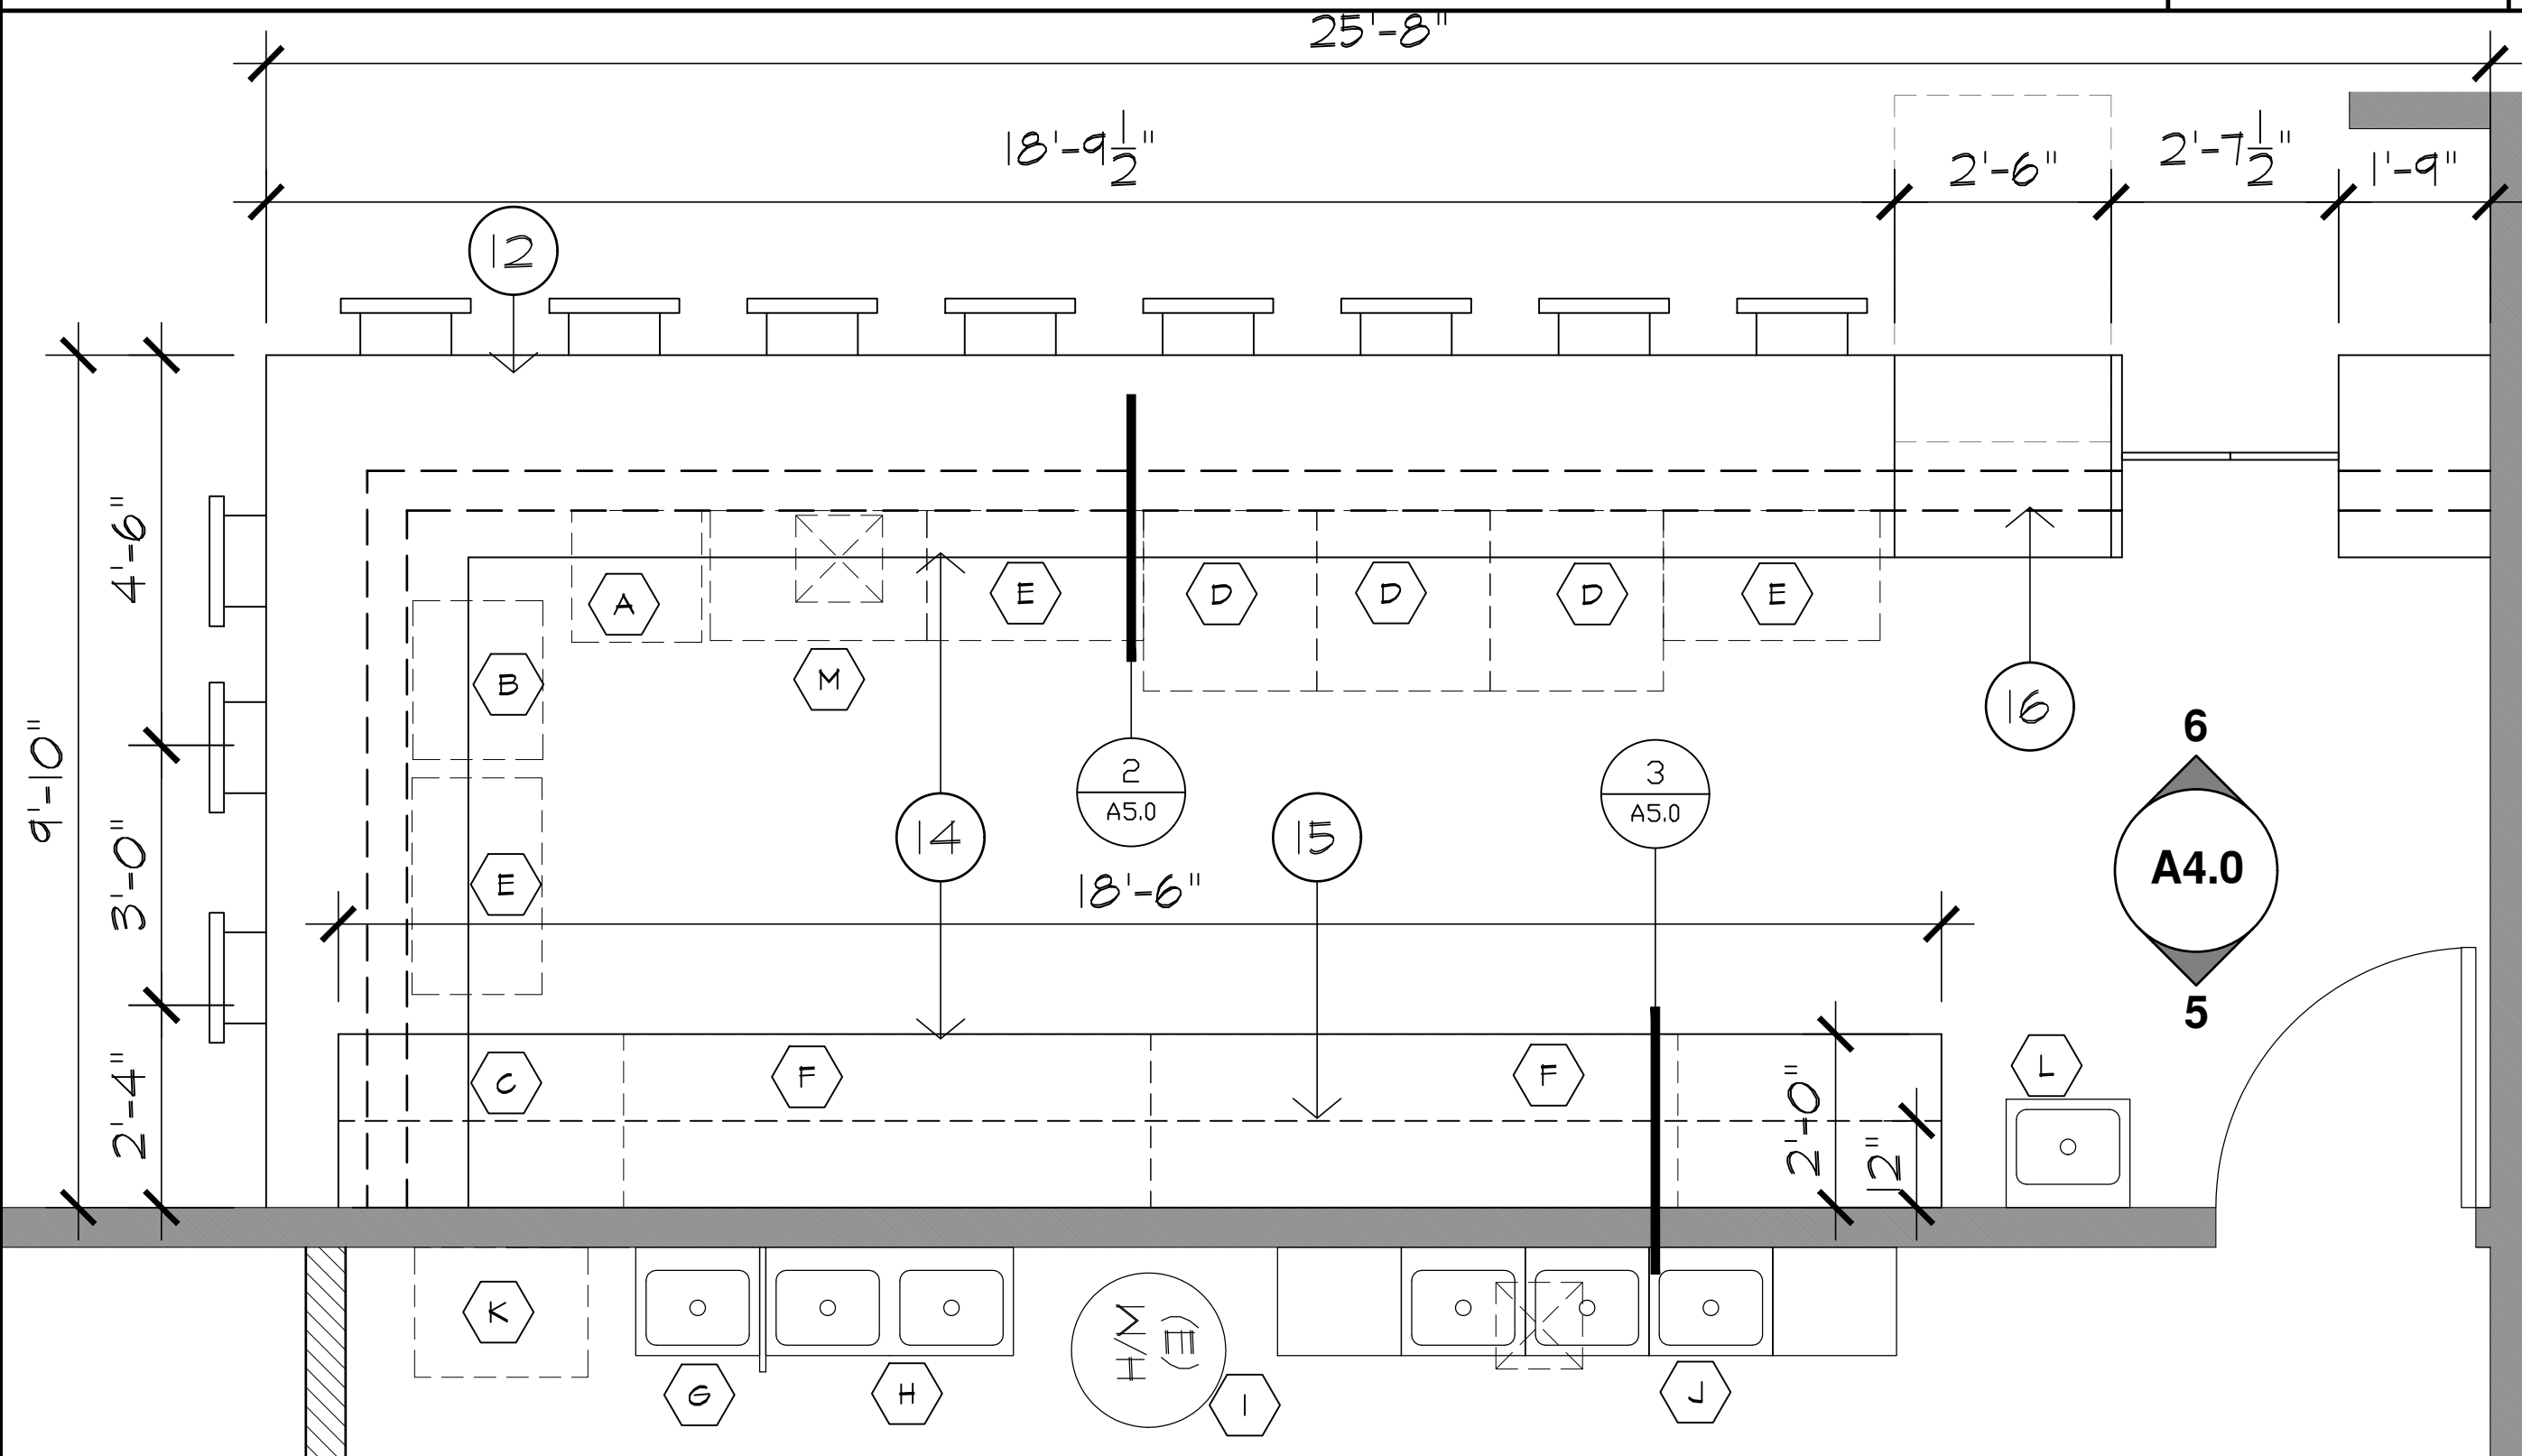


ENLARGED BAR PLAN

SCALE: 1/2"=1' 3

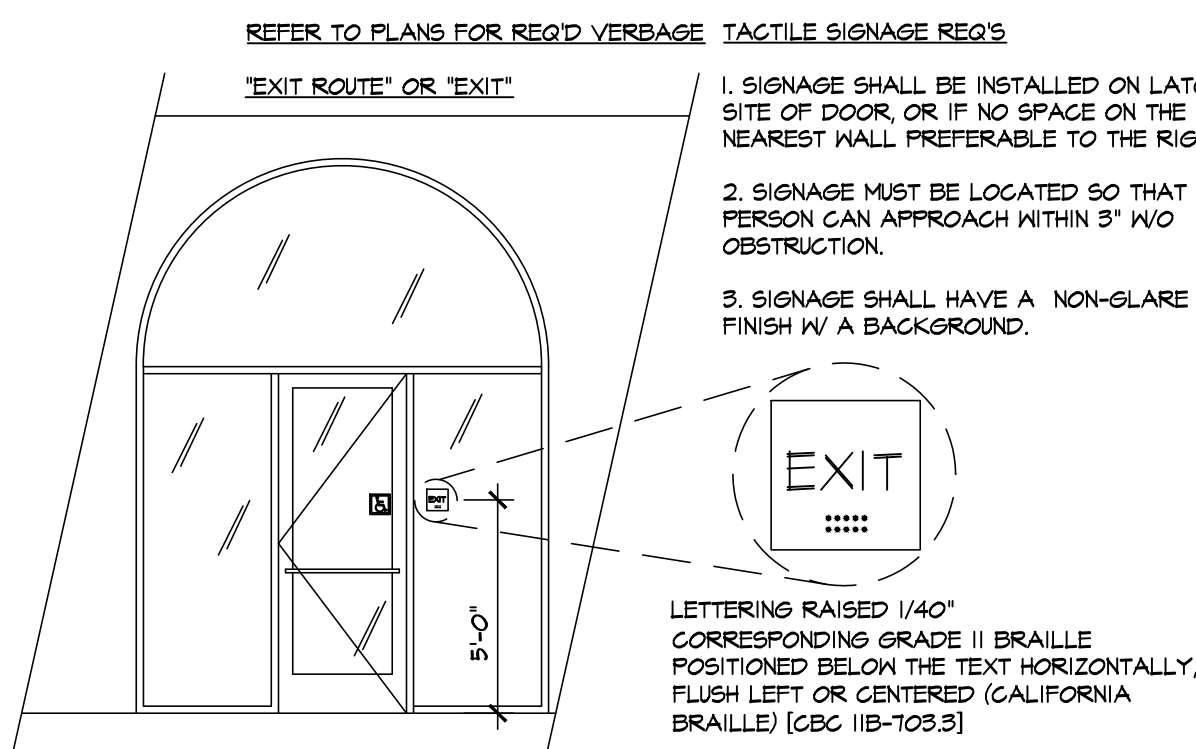


TACTILE EXIT SIGNAGE

SCALE: N.T.S. 4

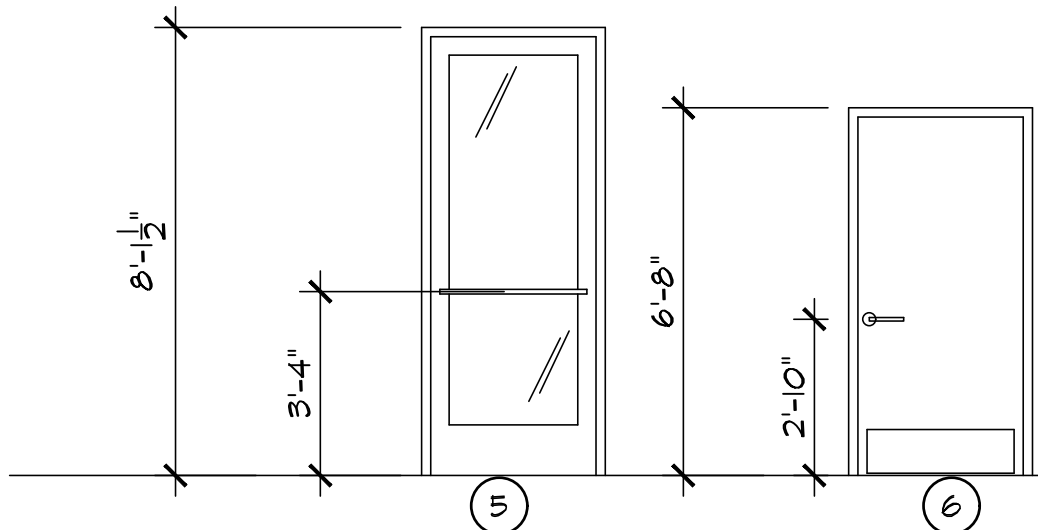


DOOR SCHEDULE

SCALE: N.T.S. 6

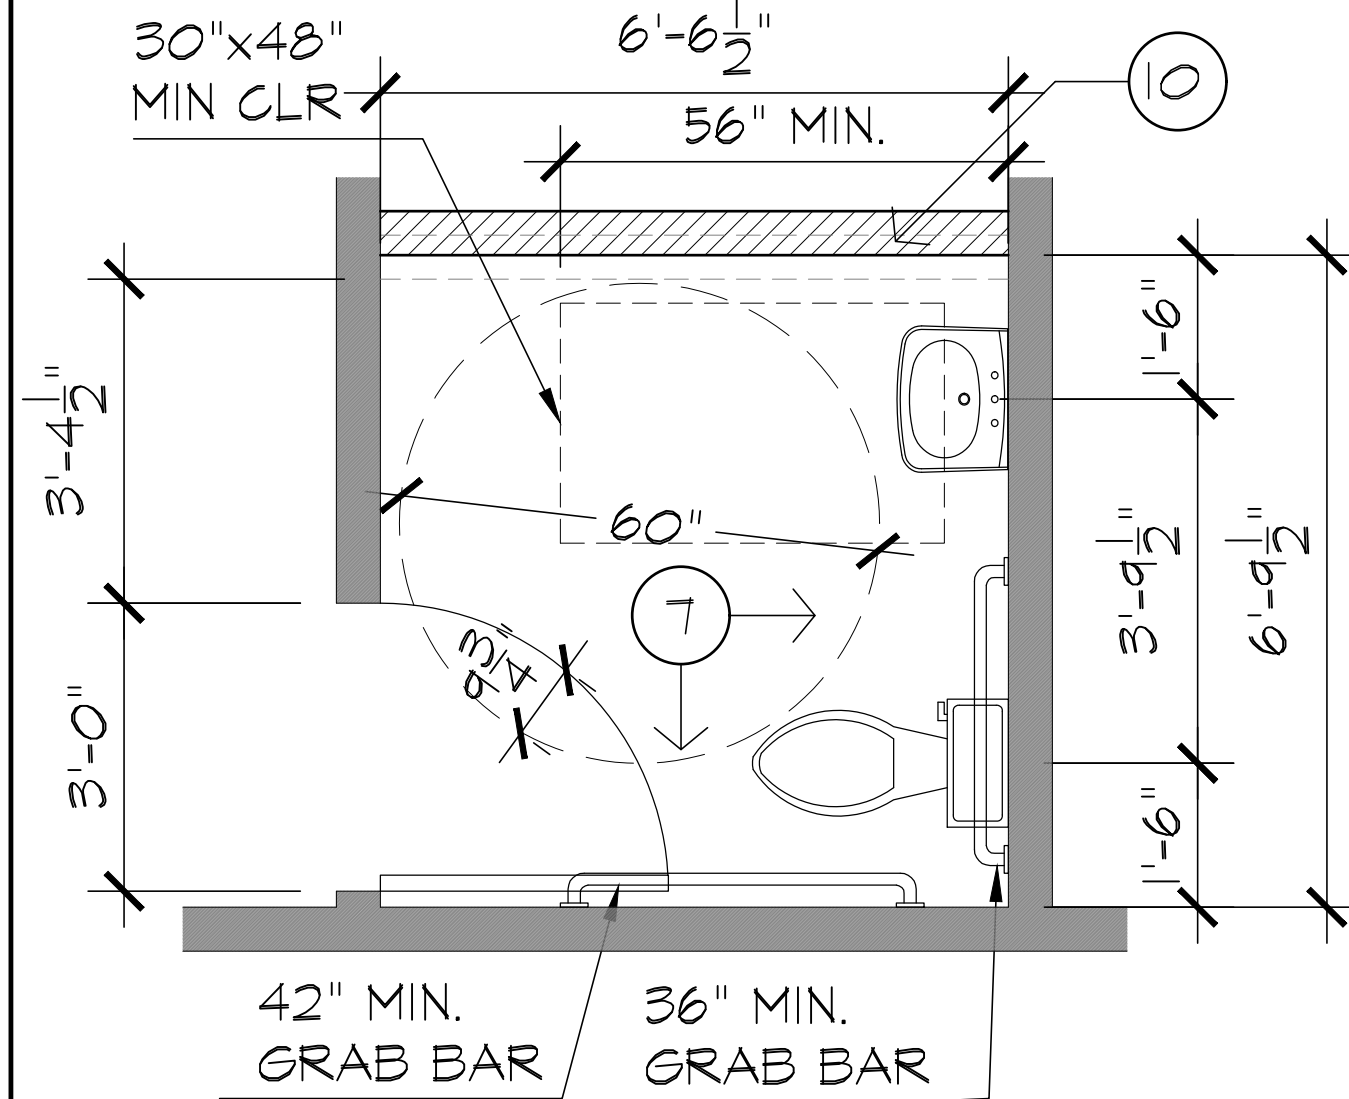

EXISTING RESTROOM

SCALE: 1/2"=1' 5

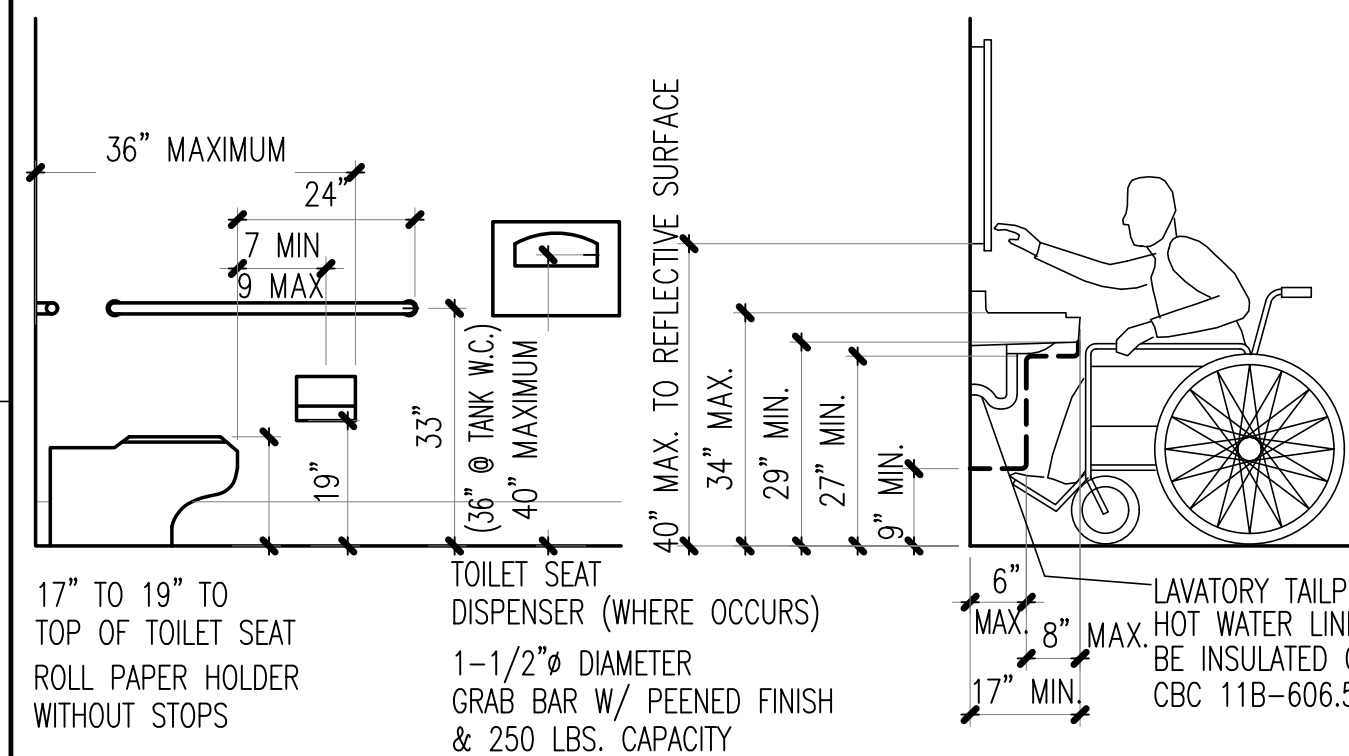

EXISTING RESTROOM

SCALE: N.T.S. 7

KEYNOTES

- EXISTING LAVATORY TO REMAIN AND REUSE.
- EXISTING 40 GAL. WATER HEATER TO REMAIN AND REUSE.
- EXISTING 3 SINK LAVATORY TO REMAIN AND REUSE.
- EXISTING WALK-IN FREEZER TO REMAIN AND REUSE.
- EXISTING STORE FRONT DOOR TO REMAIN. (SEE DOOR SCHEDULE FOR HARDWARE).
- EXISTING DOOR TO REMAIN. (SEE DOOR SCHEDULE HARDWARE).
- EXISTING BATHROOM FIXTURES TO REMAIN.
- EXISTING EXPOSED CONCRETE FINISH TO REMAIN.
- EXISTING FLOOR DRAIN TO REMAIN.
- EXISTING 2X4 NON-BEARING WALL TO BE REMOVED AND REPLACED TO COMPLY WITH ADA STANDARDS.
- LOCATION OF NEW EXIT TEXTILE SIGN.
- LOCATION OF NEW UNISEX RESTROOM SIGN. ALL SINGLE ACCOMMODATION RESTROOMS MUST BE IDENTIFIED AS ALL-GENDER TOILET FACILITIES. PER DSA POLICY, THE UNISEX RESTROOM COMPLIES WITH THIS REQUIREMENT.
- LOCATION OF OF NEW INTERNATIONAL ACCESSIBILITY SYMBOL.
- NEW 42" WOOD BAR COUNTERTOP.
- NEW 12" BAR BACK WOOD SHELVES.
- NEW 2X6 WALL UNDER COUNTERTOP. (SEE DETAIL /A4.0).
- 30X48 ADA CLEARANCE.
- NEW BUILT-IN BOOTH SEATING.
- NEW 42" HIGH 1" DIA. BAR TABLES.
- NEW 33" HIGH 1" DIA. BAR TABLE FOR ADA ACCESSIBILITY.
- NEW SALSBERY INDUSTRIES 62000 SERIES 36 IN. H X 78 IN. H X 18 IN. D 2-TIER METAL LOCKER.
- NEW 48"W X 72"H X 24"W 6-SHELF STEEL COMMERCIAL BAR DRY SHELVING UNIT.

- NEW 2X4 NON-BEARING WALL WITH 5/8" FIRE RATED WALL WITH FRP PANEL TO MATCH BATHROOM SIDE.
- EXISTING 2X6 WALLS WITH 5/8" FIRE RATED WALLS TO 14'-0" A.F.F.

A.M.P. SPORTS LOUNGE
68718 EAST PALM CANYON DRIVE, SUITE 201
CATHEDRAL CITY, CA 92234

VARIOUS PLANS

01.17.2018

REVISIONS

PROJECT NUMBER

1317.00

DRAWING NUMBER

A2.0

ROMEL FUENTES
PHONE: (760) 248-6603
EMAIL: RAF453@GMAIL.COM