


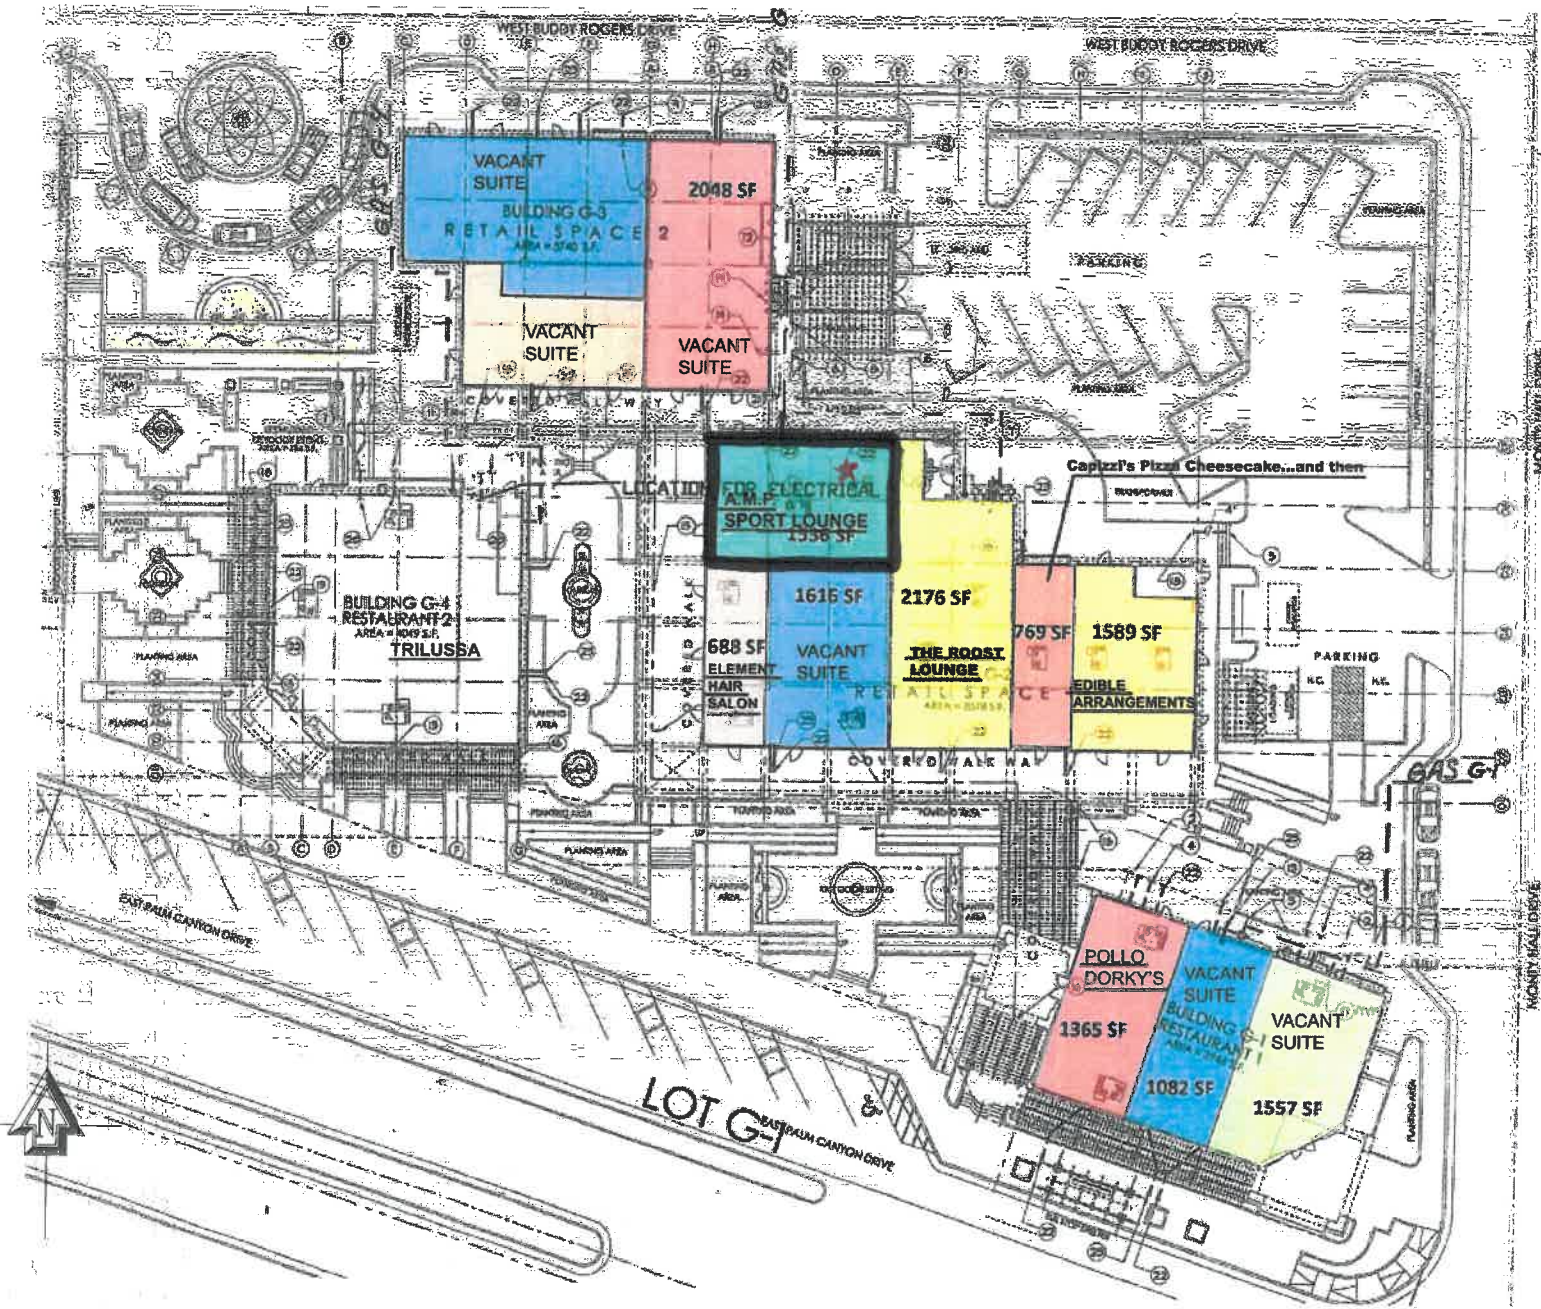

EGRESS PLAN

SCALE: 1/16"=1'-0" 1

A.M.P. SPORTS LOUNGE
68718 EAST PALM CANYON DRIVE, SUITE 201
CATHEDRAL CITY, CA 92234

SITE PLAN

DATE	01/17/2018
REVISIONS	
PROJECT NUMBER	1317.00
DRAWING NUMBER	

A1.0

ROYAL FREEDS
PHONE: (760) 543-5409