



CHARLES D. GARLAND
ARCHITECT

GEORGE SEPTIEN
DESIGN PRINCIPAL

74-991 Joni Dr. #9
Palm Desert, CA 92261
(760) 340.3528 Tel.
(760) 340.3728 Fax

-MAIL : gls@glsarchitecture.com



**TENANT IMPROVEMENT FOR
PANTHER BUDS LLC
APN # 687-162-002-2 68753 SUMMIT DR CITY OF CATHEDRAL CITY**

REVISION		B
1	PLANNING REVISION 12/15/2017	GLS
2	PLANNING REVISION 02/13/2018	GLS
3	PLANNING REVISION 02/26/2018	GLS
4	ENGINEERING REVISION 03/20/2018	GLS
5	ARCHITECTURAL REVIEW 03/26/2018	GLS

SHEET TITLE:

DIMENSION / FLOOR PLAN

DRAWN CHECKED
G.L.S. J.S.

COMMENCEMENT DATE
OCTOBER 2017


SCALE
AS NOTED

JOB NO.
6617

6 March 2018

HEET

A2.0

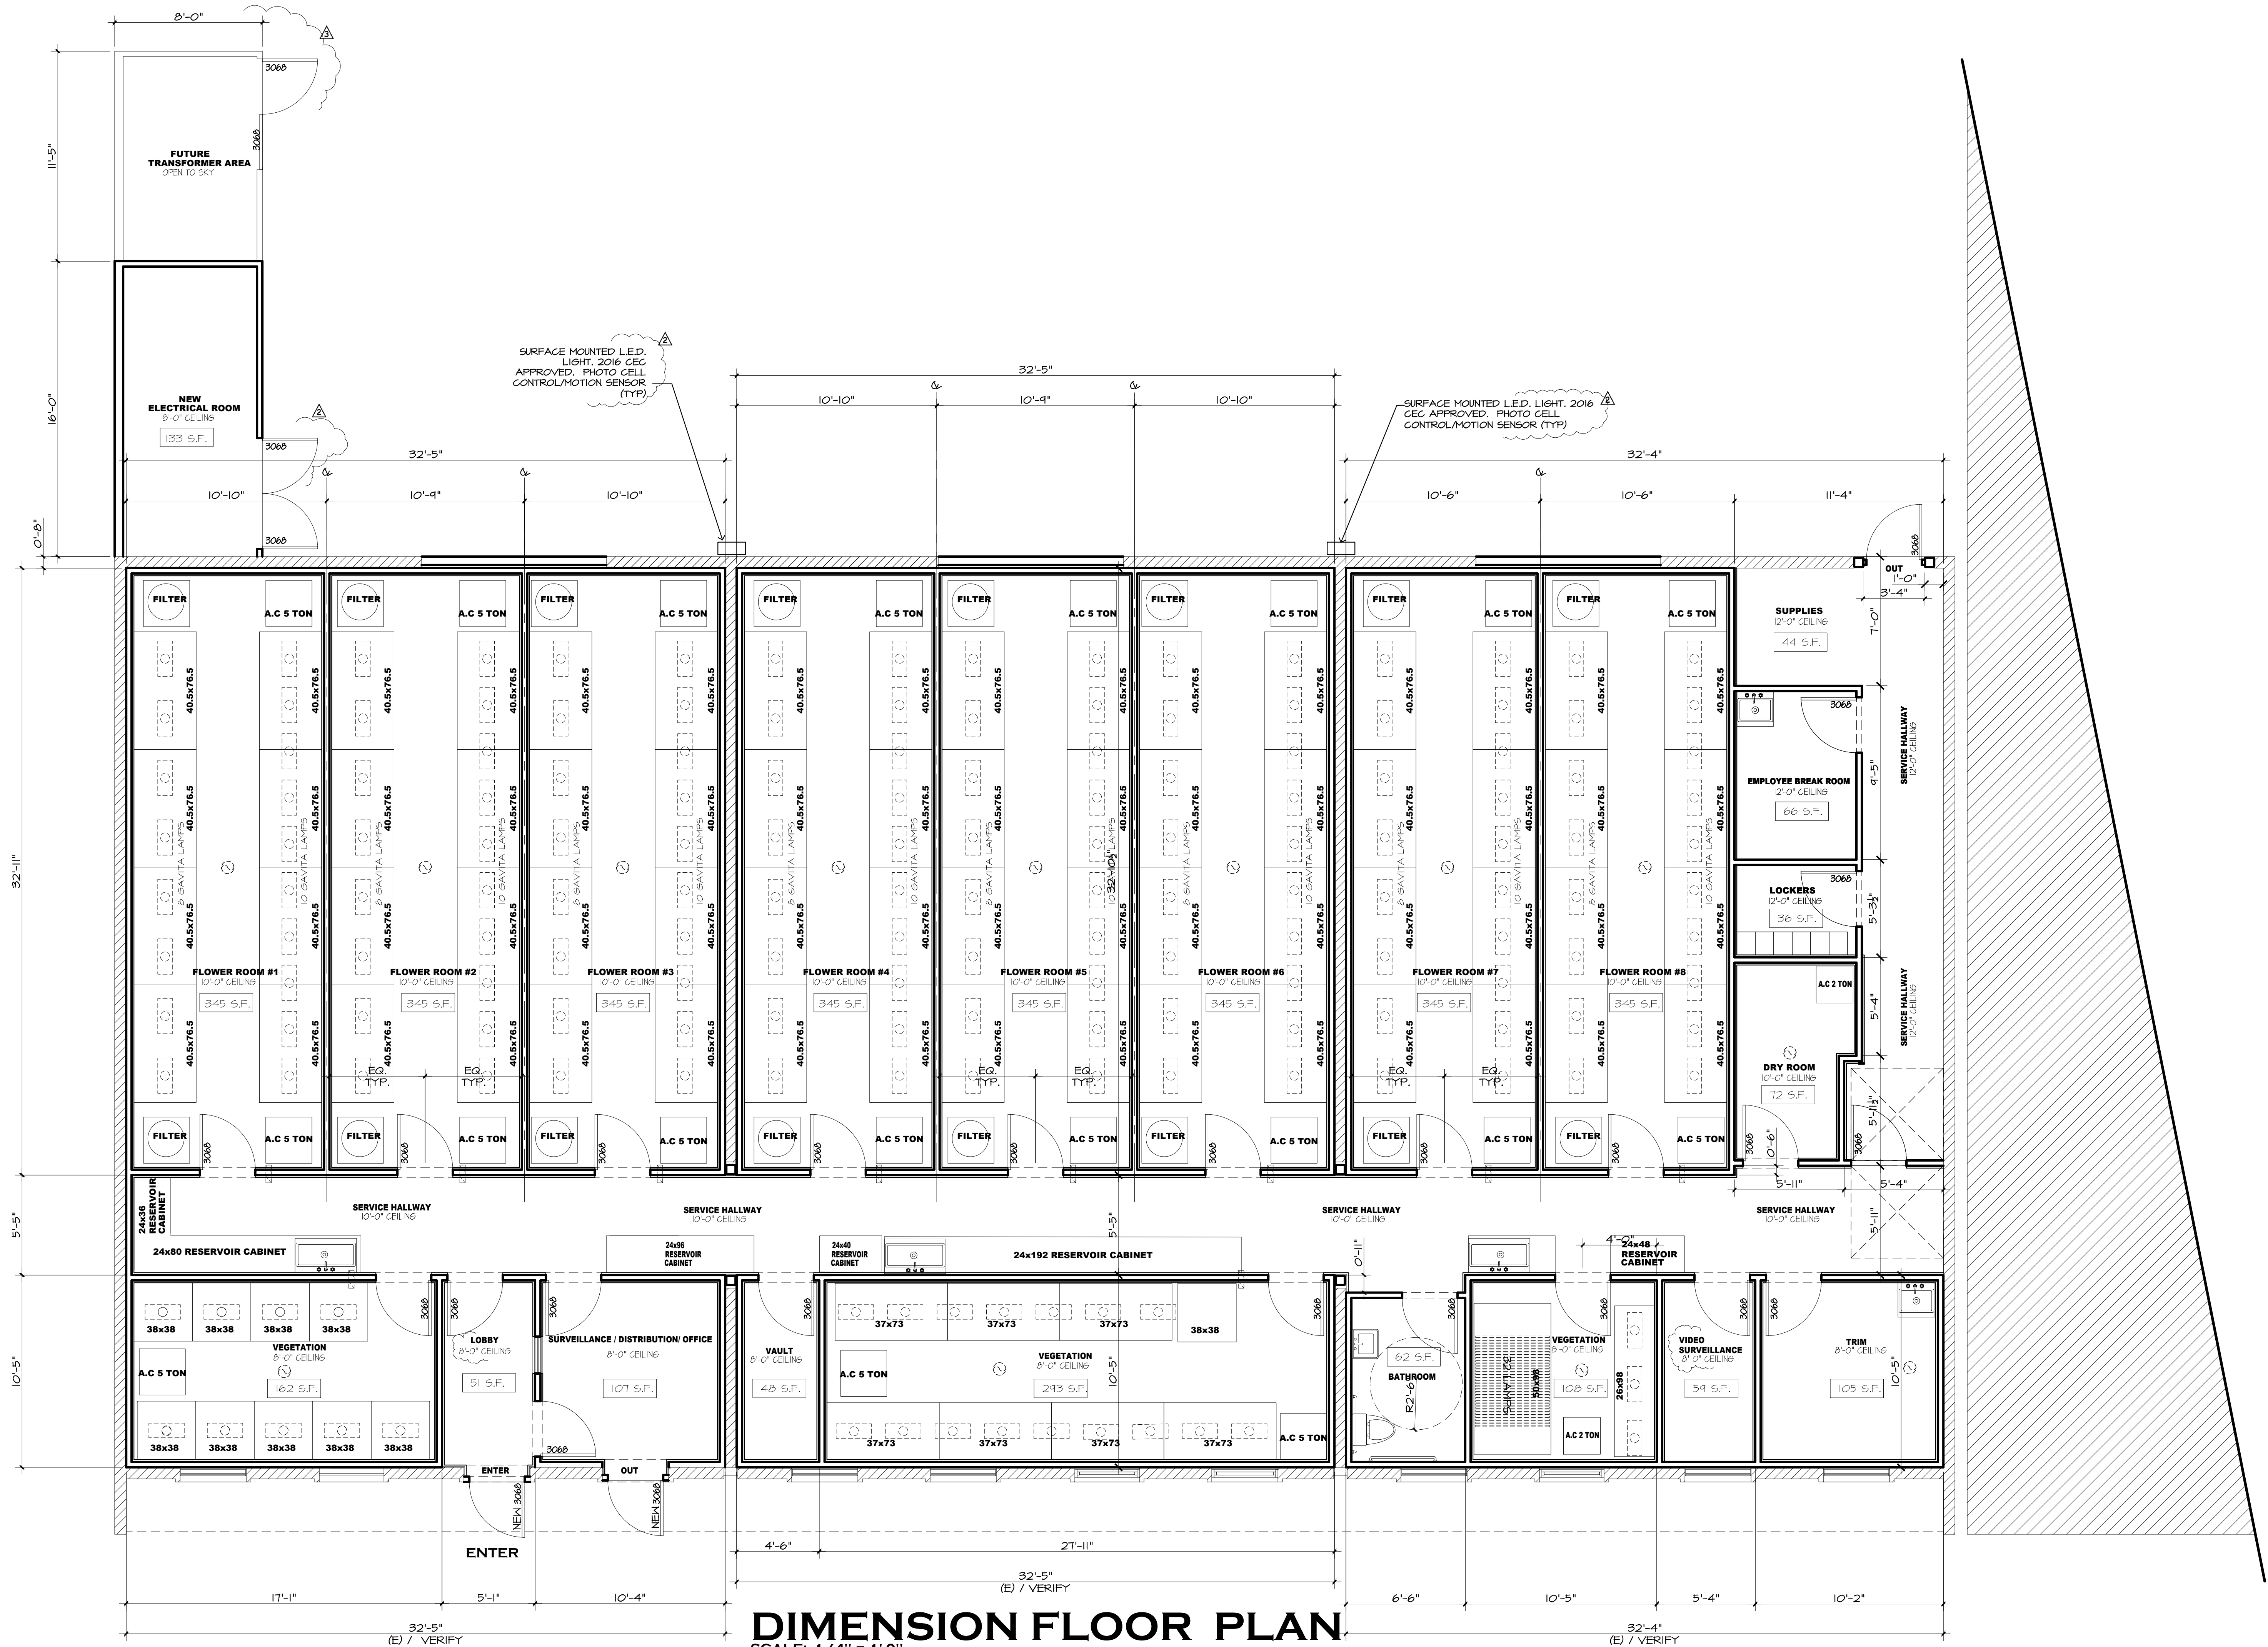

DIMENSION FLOOR PLAN

SCALE: 1/4" = 1'-0"
GENERAL CONTRACTOR SHALL VISIT THE JOB SITE AND VERIFY ALL EXISTING CONDITIONS

JUGLS 2017.081 - 68753 SUMMIT DR - WEED SHOW/CONDITIONAL USE #694117(03)- 68753 SUMMIT DR - A2 - FLOOR PLAN.dwg 3/26/2018 5:45:39 PM, AutoCAD PDF (General Documentation).pc3, 1.48