


FILE NAME: X:\Projects\Ecoplex Park\SD - Phase I\11 SITE PLAN.dwg
DATE/TIME: 05/02/2017 8:27am
USER: g298

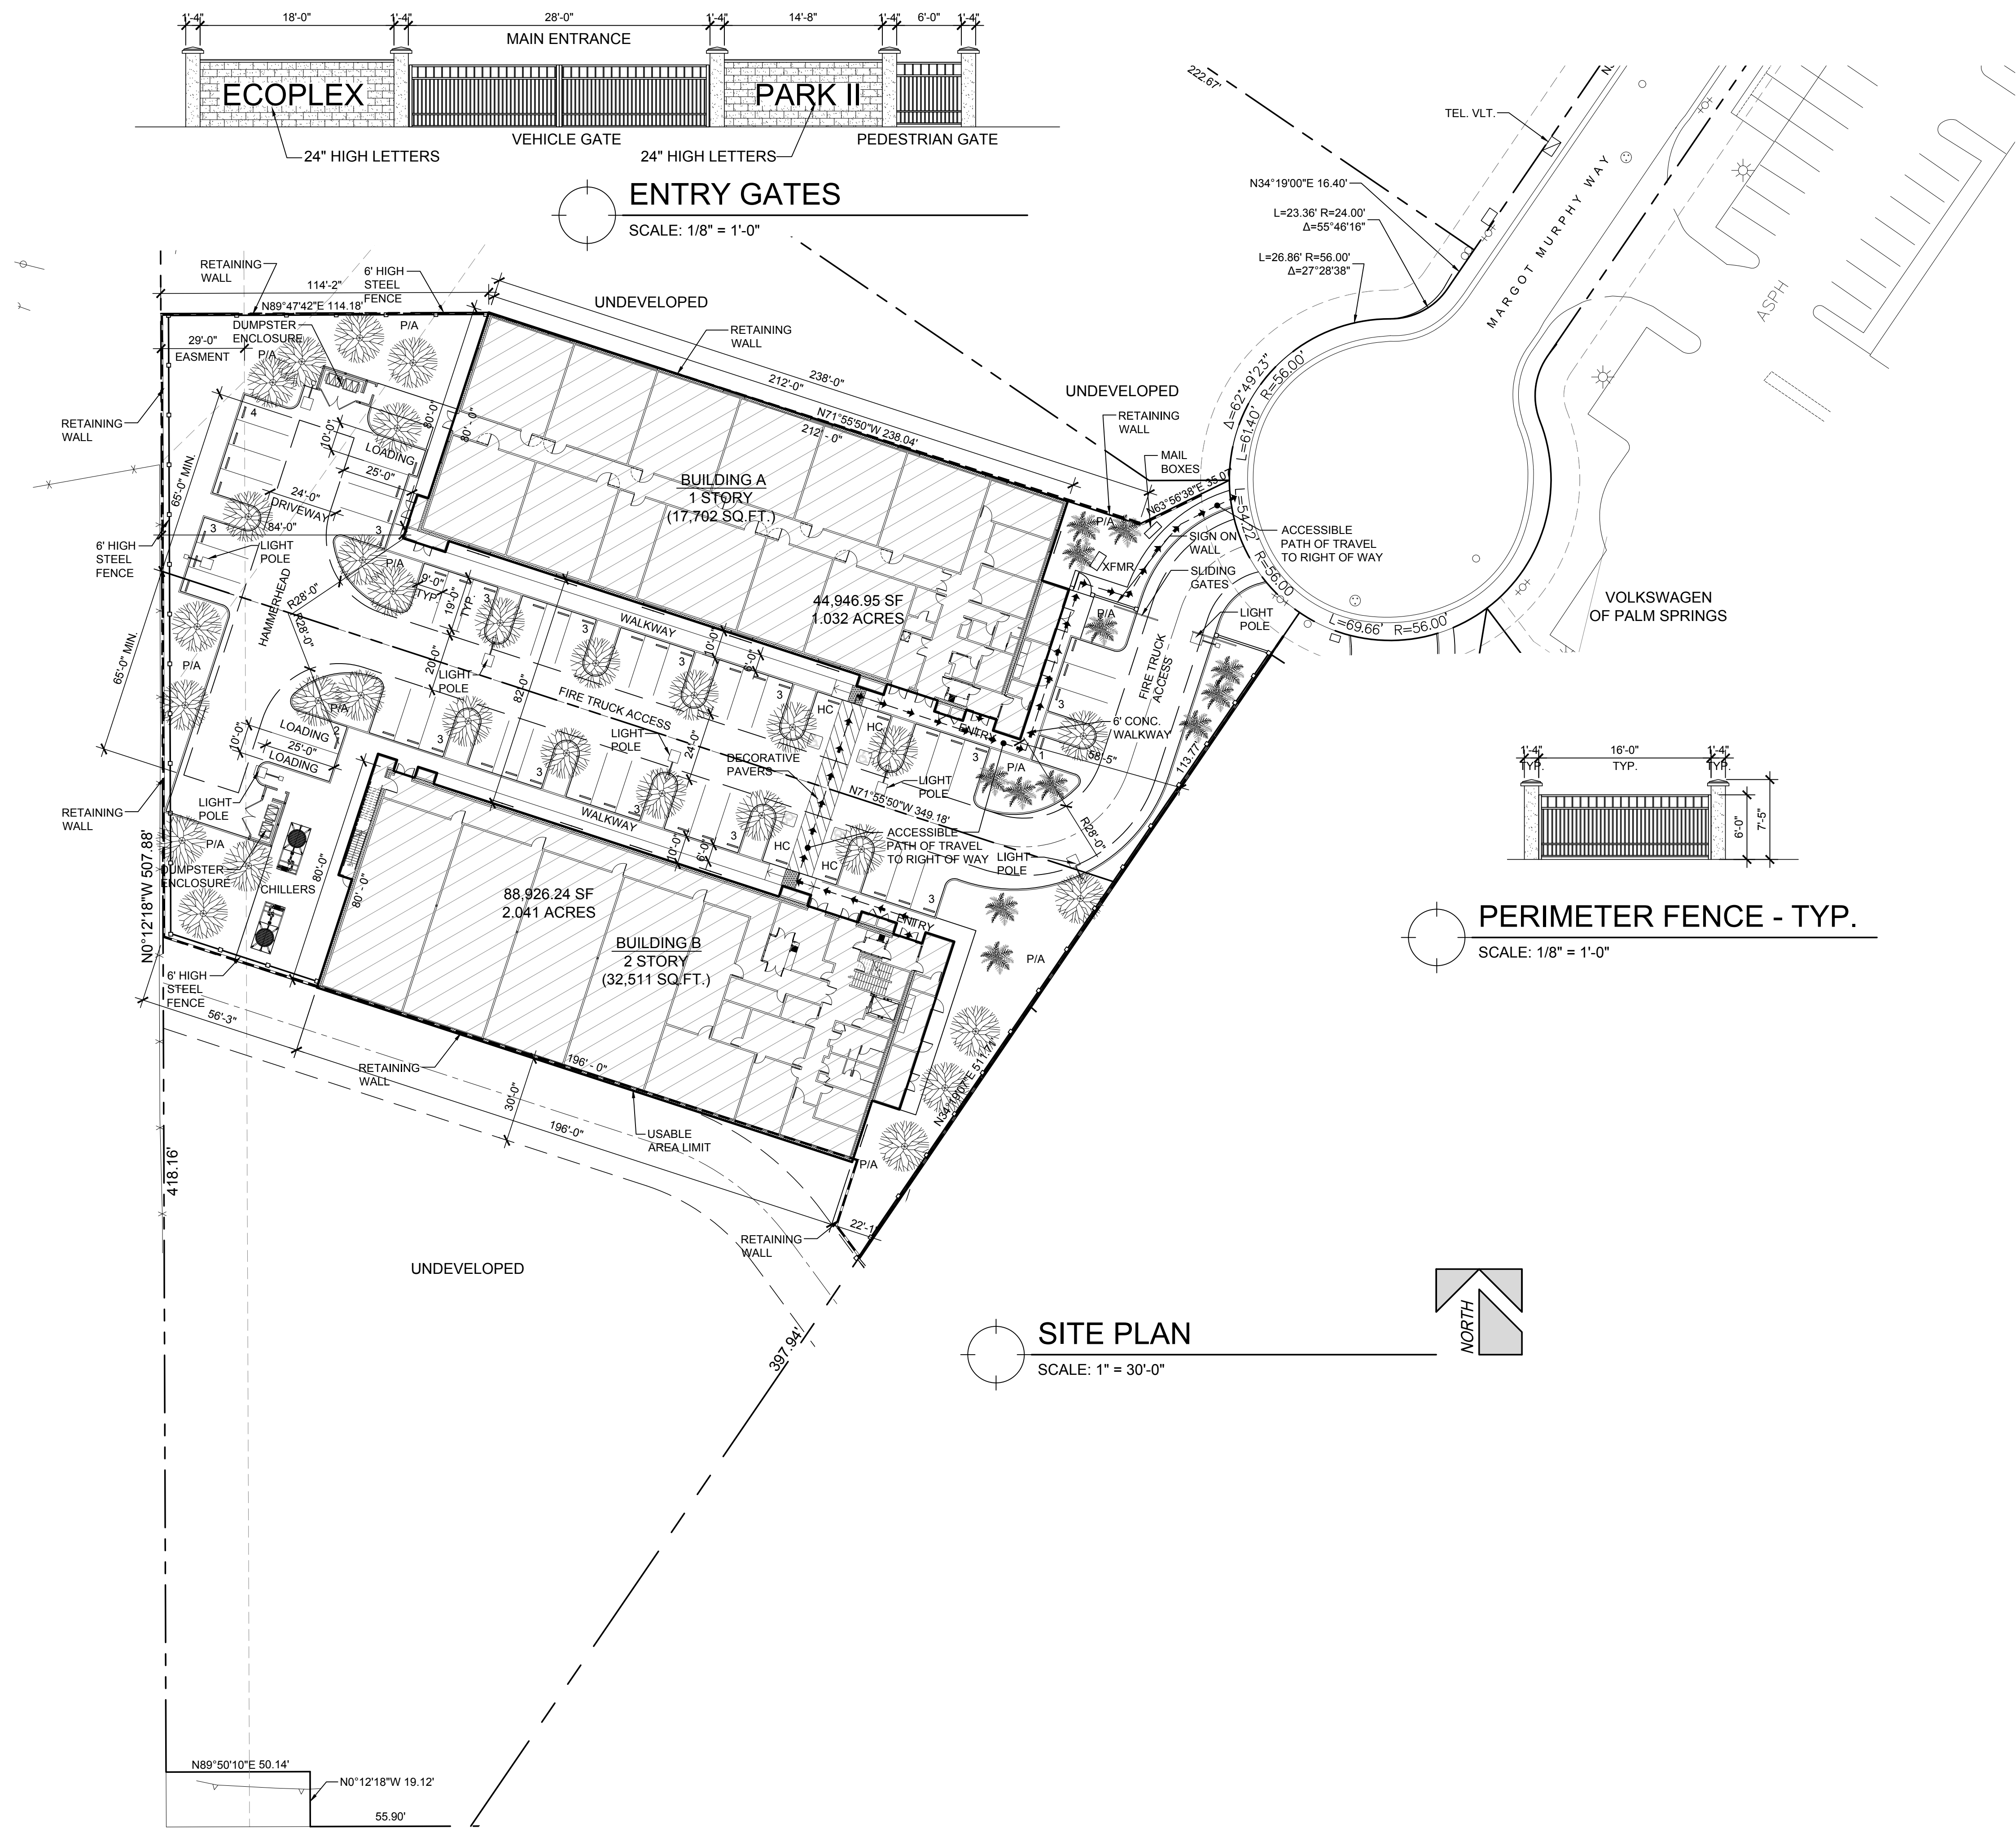


ABBREVIATIONS

ASPH	ASPHALT
HC	HANDICAP
P/A	PLANTING AREA
SF	SQUARE FOOTAGE
TEL	TELEPHONE
VLT	VAULT
XFMR	TRANSFORMER

NO.	REVISIONS	DATE

INSTRUMENT OF SERVICE
FOR THE PREPARED
INSTRUMENT OF SERVICE AND
PLANS FOR THE PROJECT
THEY ARE NOT TO BE REPRODUCED,
COPIED, OR OTHERWISE
ASSIGNED TO ANY THIRD PARTY
WITHOUT THE EXPRESS WRITTEN
CONSENT OF PEARSON ARCHITECTS, INC.

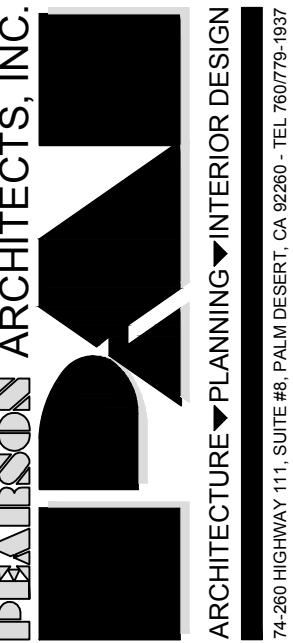

SITE PLAN

NEW GROWING FACILITIES AT:
ECOPLEX PARK II
67-893 EAST PALM CANYON DRIVE
CATHEDRAL CITY, CA 92234

Plot Date: 10/02/17
Scale: AS NOTED
Drawn: GUSRAYA
Job:

Sheet:
A1.0