


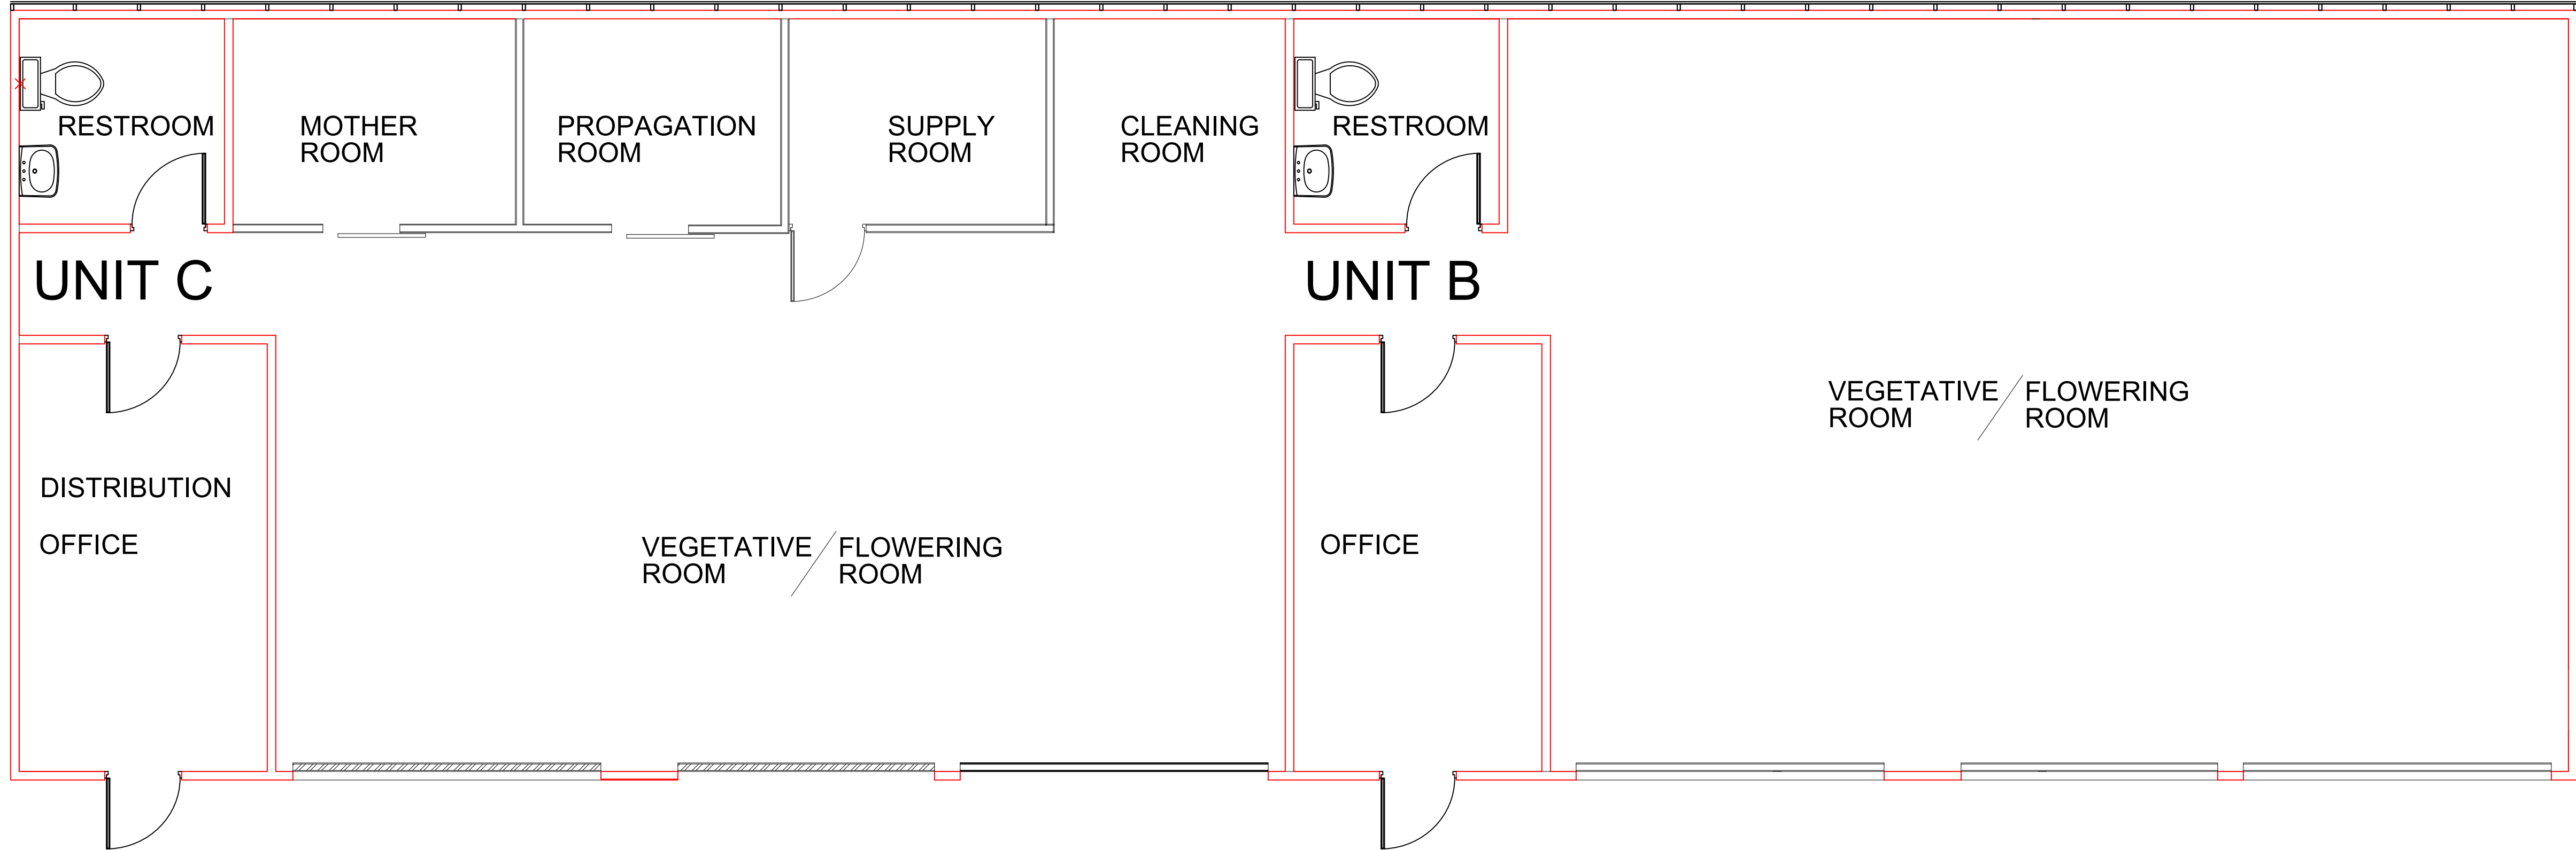

OWNER
MR. RICHARD GORDON
SITE ADDRESS
68415 PEREZ RD. CATHEDRAL CITY CALIFORNIA 92234
APN
687-322-00

PROJECT ENGINEER
ENG. LUIS ALBERTO CUENCA
ARCHITECT
ARCH. CESARE PELLATI S.
RESPONSIBLE PREPARING PLANS
ENG. LUIS ALBERTO CUENCA ARCH. CESARE PELLATI S.

REVISIONS



ACQUAFILA

APPLICANT
ACQUAFILA LLC
ADDRESS
36334 DALI DR. CATHEDRAL CITY CALIFORNIA 92234
PHONE
954-2844299 760-4203396
EMAIL
ACQUAFILA@GMAIL.COM
FAX
+(58) 212-9513290
PERSON OF CONTACT
ENG. LUIS ALBERTO CUENCA

SHEET TITLE
FLOOR PLAN

DATE:	01/08/2018
SCALE:	1/4" = 1'
DRAWN BY:	C. PELLATI
JOB:	CUP APPLICATION
SHEET:	FP