



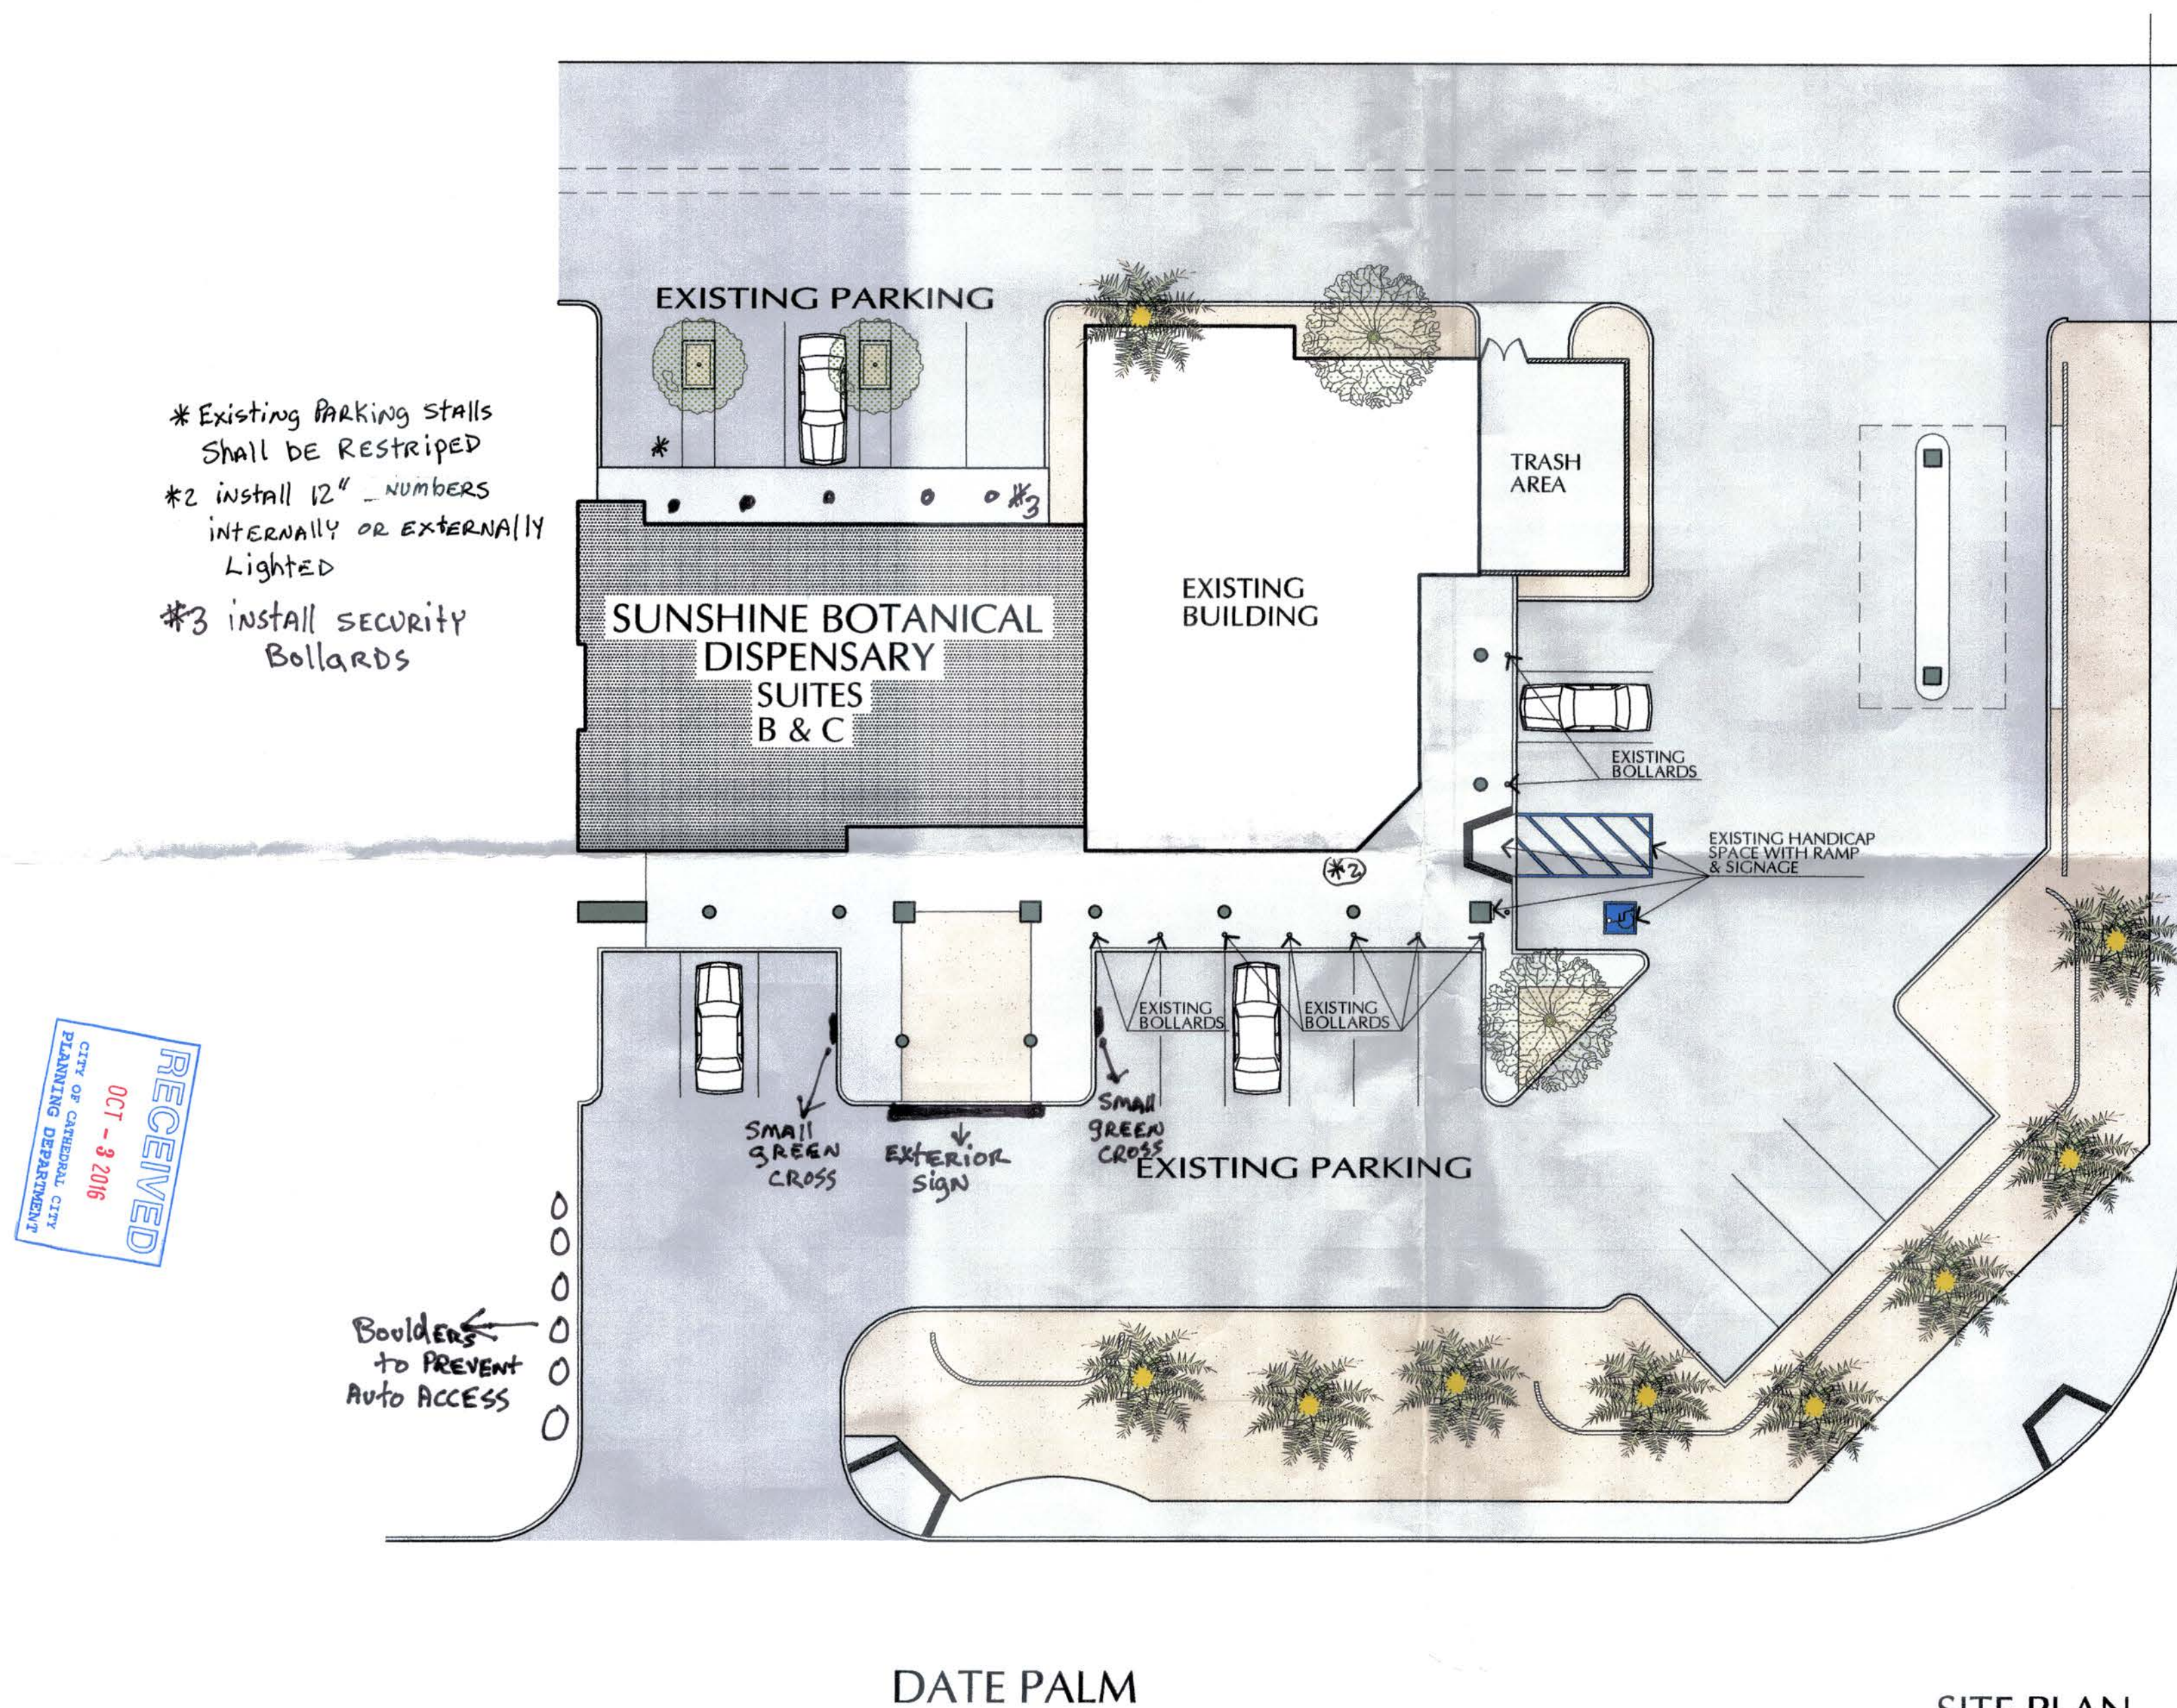

SITE PLAN

ADELINA RD

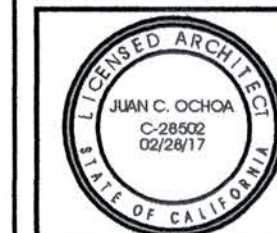

Ochoa Design Associates
architecture / design / planning
Juan Carlos Ochoa, Architect C28502
73-626 HIGHWAY 111, PALM DESERT, CA 92260

The plan, specific design, are not to be changed or copied in any form, nor are to be assigned to a third party without the written consent and proper compensation to Ochoa Design Associates.

The use of this plan shall be restricted to the original site for which they were prepared.

Copyright © 2016 Ochoa Design Associates

Drawings, specifications and other documents, including those in electronic form, prepared by the Architect and the Architect's consultants are the property of the Architect and shall remain the property of the Architect and shall not be used for any other project.

The Architect and the Architect's consultants shall be deemed the authors and owners of their respective instruments of service and shall retain

SUNSHINE BOTANICAL
DISPENSARY
SUITES B & C

28-201 DATE PALM

SITE PLAN/ EXISTING PARKING LAYOUT

FILE: Active/ Sunshine
Botanical / Floor Plan

DRAWN: A.A.

DATE: 9-26-16

SCALE:

SHEET.

1

OF SHEET