



the smart choice

Up to 20 lbs. per Hour

The Triple X-Tract™ System is a 20 L alcohol extraction system, designed for maximum extraction of plant essentials with the least amount of effort. Our solvent extraction system utilizes three easy-to-change inline, step down filters. All Triple X-Tract™ components are ergonomically located for safe and quick operation with minimal movements.

The Triple X-Tract™ system can be quickly and easily relocated to any location and is designed to work seamlessly with the SprayVap™ system or any other oil-solvent separator to operate as one continuous closed loop system.



CHILLED ALCOHOL EXTRACTION

- 4 STEP HIGH EFFICIENCY FILTRATION
- FAST EXTRACTION RATES
- EASY TO USE AND CLEAN
- HIGH RELIABILITY
- CONSISTENT THROUGHPUT
- VISUAL CONFIRMATION OF SYSTEM HEALTH AND OPERATION
- REDUCED FLOOR SPACE REQUIREMENTS
- FDA COMPLIANT (GRAS)
- LOW, ON CONDITION MAINTENANCE
- MINIMAL MOVING COMPONENTS
- MODULAR DESIGN AND CONSTRUCTION

SMART EXTRACTION SYSTEMS

Colorado Extraction Systems manufactures oil extraction, solvent recovery and distillation equipment for a variety of industries. Our extraction and distillation systems utilize cutting-edge precision for total chemical separation. We use only the best in class, Made-in-America components for extraction in the industry today.



SCHEDULE A DEMO

coloradoextraction.com | 1.800.513.5580 | sales@coloradoextraction.com



the smart choice

Up to 68 Liters per Hour

The SprayVap™ is a continuous, closed loop liquid-liquid phase separation system designed for those who seek to produce high quality oil in a high throughput system with minimal maintenance and labor. Utilizing falling film technology in a safe, non-pressurized, reliable, easy-to-use design, the SprayVap™ quickly and efficiently separates tinctures into two distinct streams, concentrated oil and purified distillate.

When closed looped with the Triple X-tract™ system, SprayVap™ can convert 20 – 100 pounds per hour to oil. Low temperatures and short residence time helps preserve all the essentials for the highest quality oil.



CHILLED ALCOHOL EXTRACTION

- VISUAL CONFIRMATION OF SYSTEM HEALTH AND OPERATION
- SHORT RESIDENCE TIME IN HEATING ZONE
- REDUCED FLOOR SPACE REQUIREMENTS (45" X 20" (45" X 48" X 13))
- HIGH HEAT TRANSFER COEFFICIENTS DUE TO PARTIAL TWO-PHASE FLOW
- ABILITY TO HANDLE FOAMY LIQUIDS
- FDA COMPLIANT (GRAS)
- SELF CLEANING
- MINIMAL MOVING COMPONENTS
- LOW, ON CONDITION MAINTENANCE
- MODULAR DESIGN AND CONSTRUCTION
- CLOSED LOOP, CONTINUOUS FEED
- ETHANOL EVAPORATION RATE UP TO 68 LPH
- HIGH RELIABILITY

SMART EXTRACTION SYSTEMS

Colorado Extraction Systems manufactures oil extraction, solvent recovery and distillation equipment for a variety of industries. Our extraction and distillation systems utilize cutting-edge precision for total chemical separation. We use only the best in class, Made-in-America components for extraction in the industry today.



SCHEDULE A DEMO

coloradoextraction.com | 1.800.513.5580 | sales@coloradoextraction.com



the smart choice

Up to 68 Liters per Hour

The SprayVap™ is a continuous, closed loop liquid-liquid phase separation system designed for those who seek to produce high quality oil in a high throughput system with minimal maintenance and labor. Utilizing falling film technology in a safe, non-pressurized, reliable, easy-to-use design, the SprayVap™ quickly and efficiently separates tinctures into two distinct streams, concentrated oil and purified distillate.

When closed looped with the Triple X-tract™ system, SprayVap™ can convert 20 – 100 pounds per hour to oil. Low temperatures and short residence time helps preserve all the essentials for the highest quality oil.



CHILLED ALCOHOL EXTRACTION

- VISUAL CONFIRMATION OF SYSTEM HEALTH AND OPERATION
- SHORT RESIDENCE TIME IN HEATING ZONE
- REDUCED FLOOR SPACE REQUIREMENTS (45" X 20" (45" X 48" X 13))
- HIGH HEAT TRANSFER COEFFICIENTS DUE TO PARTIAL TWO-PHASE FLOW
- ABILITY TO HANDLE FOAMY LIQUIDS
- FDA COMPLIANT (GRAS)
- SELF CLEANING
- MINIMAL MOVING COMPONENTS
- LOW, ON CONDITION MAINTENANCE
- MODULAR DESIGN AND CONSTRUCTION
- CLOSED LOOP, CONTINUOUS FEED
- ETHANOL EVAPORATION RATE UP TO 68 LPH
- HIGH RELIABILITY


SMART EXTRACTION SYSTEMS

Colorado Extraction Systems manufactures oil extraction, solvent recovery and distillation equipment for a variety of industries. Our extraction and distillation systems utilize cutting-edge precision for total chemical separation. We use only the best in class, Made-in-America components for extraction in the industry today.



SCHEDULE A DEMO

coloradoextraction.com | 1.800.513.5580 | sales@coloradoextraction.com

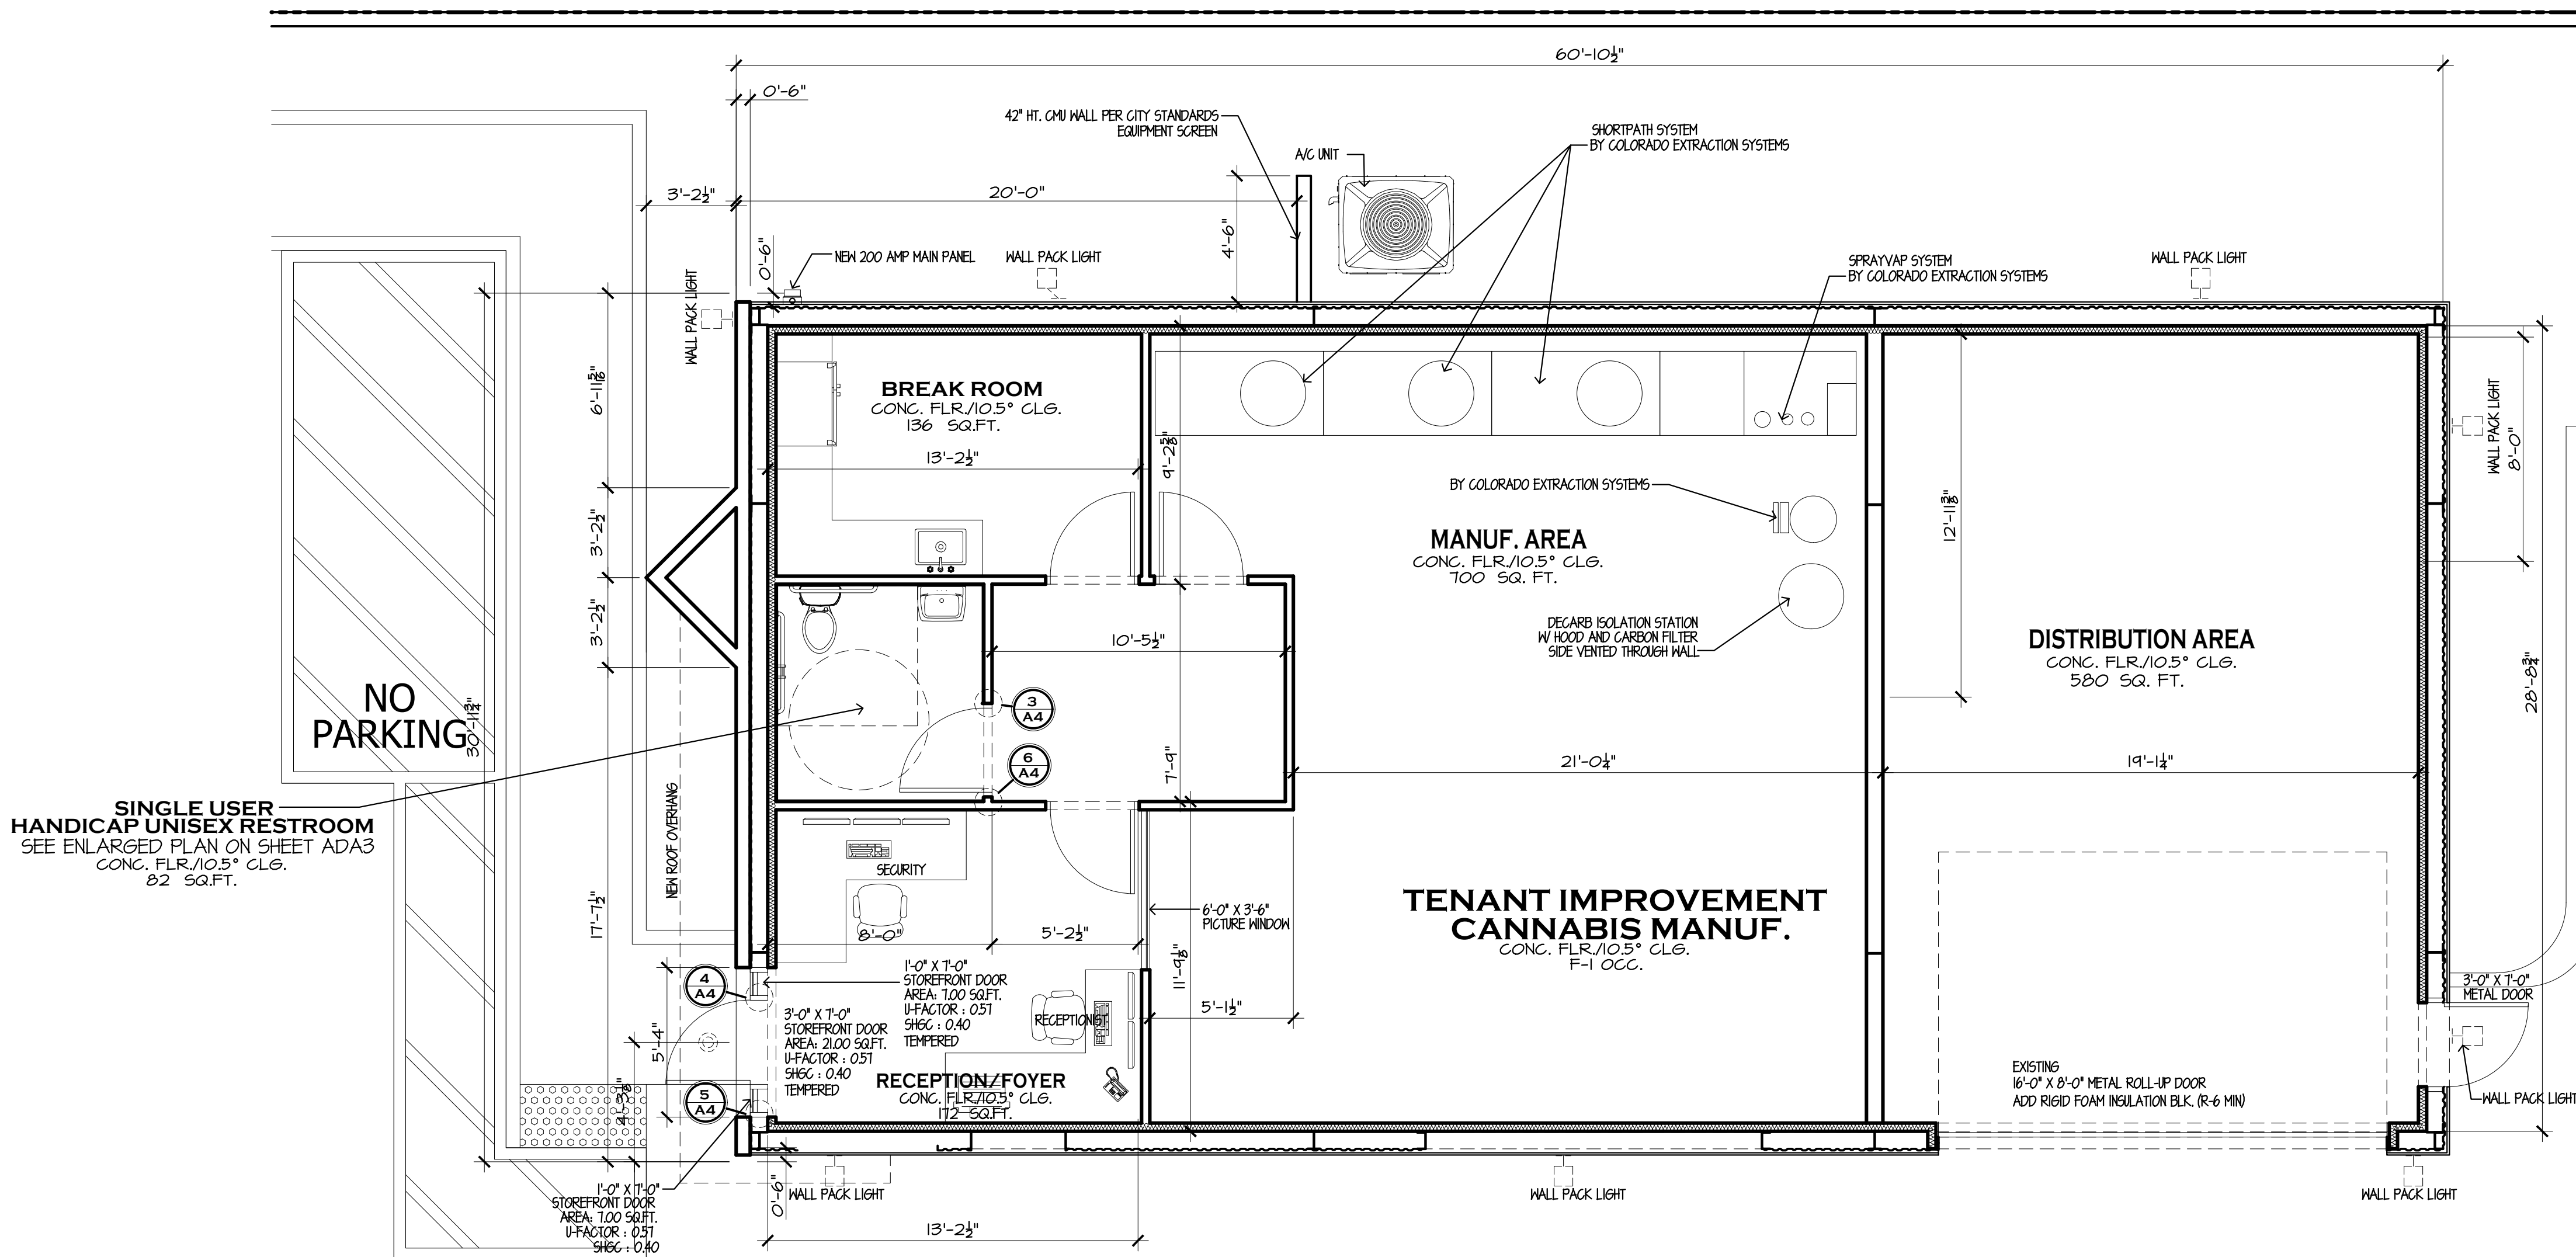

OCCUPANT LOAD "F-1" OCCUPANCY

HEMP PRODUCTS 1800 S.F./100 = 18


OCCUPANT LOAD 18 @ "F-1" OCCUPANCY

EXITS REQUIRED PER TABLE 1006.2.1 = 1

EXITS PROVIDED 2

WALL LEGEND

- EXISTING WALL TO REMAIN
- NEW 2X4 WALLS
- NEW 2X4 WALLS W/ R-5 INSULATION
- NEW 2X6 WALLS
- FIXTURES, DOORS AND WINDOWS

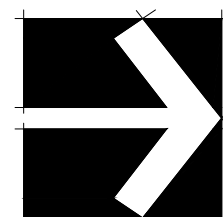

FLOOR PLAN
SCALE: 1/4" = 1'-0"

**TENANT IMPROVEMENT FOR
MIRACLE EDUCATION DIST., INC.
68366 KIELEY RD. CATHEDRAL CITY, CA 92234**

REVISION	BY

APN: 687-072-029
RECORDED BOOK/PAGE: MB 59/9
SUBDIVISION NAME: TR 3627
LOT/PARCEL: 37
TRACT NUMBER: 3627

SHEET TITLE:

FLOOR PLAN

DRAWN **G.L.S.** CHECKED **J.S.**
COMMENCEMENT DATE
DECEMBER 2017
SCALE
AS NOTED
JOB NO.
CC17-106

Monday, May 21, 2018

SHEET

A1