

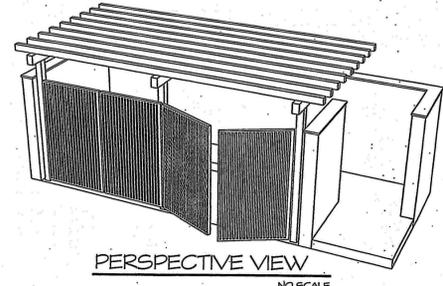



THESE DRAWINGS AND SPECIFICATIONS ARE PREPARED BY GABRIEL LUJAN & ASSOCIATES, INC. FOR THE ARCHITECT. THE ARCHITECT'S RESPONSIBILITY IS TO PROVIDE A COMPLETE SET OF DRAWINGS AND SPECIFICATIONS THAT WILL BE USED TO CONSTRUCT THE PROJECT. GABRIEL LUJAN & ASSOCIATES, INC. IS NOT RESPONSIBLE FOR THE ACCURACY OF THE INFORMATION PROVIDED BY OTHER SOURCES. THE ARCHITECT'S RESPONSIBILITY IS TO VERIFY THE INFORMATION PROVIDED BY OTHER SOURCES. THE ARCHITECT'S RESPONSIBILITY IS TO VERIFY THE INFORMATION PROVIDED BY OTHER SOURCES.

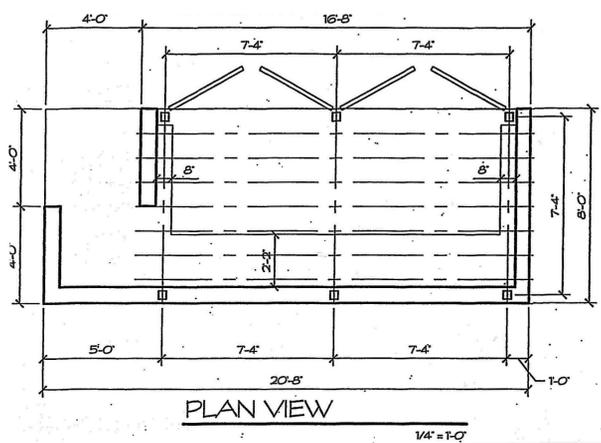

PERSPECTIVE VIEW
NO SCALE

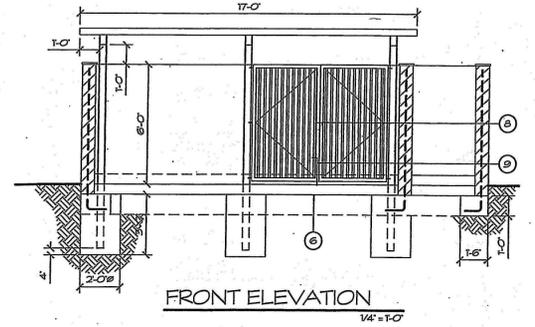

FRONT ELEVATION
1/4" = 1'-0"

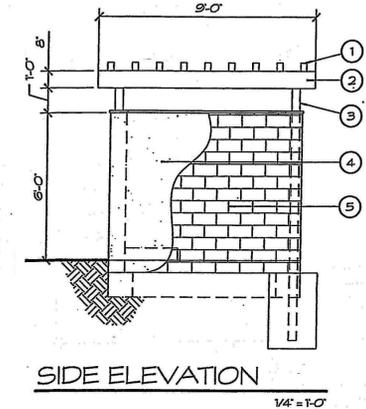


SIDE ELEVATION
1/4" = 1'-0"

- NOTES:
1. 3x4 @ 12" OC TRELLIS.
 2. 4x6 BEAM.
 3. 4x4 SUPPORT COLUMNS; SET IN 24" x 3' DEEP FOOTING.
 4. SKIM COAT STUCCO.
 5. 8x8x16 CONCRETE BLOCK #4 REBAR VERT. @ 24" OC CENTERED, #4 REBAR HORIZ. BOND BEAM @ 24" OC, SOLID GROUTED, DECORATIVE BLOCK CAP.
 6. 6" CONCRETE SLAB W/ #3 REBAR @ 18" OC EACH WAY OVER 80% COMPACTED BASE, 4% MAX. SLOPE TO DRAIN.
 7. 6" CONCRETE CURB (WHEEL STOP), TYP. AT INSIDE PERIMETER.
 8. SLIDE BOLT PER CITY STANDARDS.
 9. CANE BOLT PER CITY STANDARDS.
 10. 2x3 TS GATE FRAME; MITER CUT & WELDED CORNERS, GRIND ALL CORNERS SMOOTH; 1/2" x 3/8" BAR STOP WELDED FLUSH WITH INSIDE FACE OF FRAME.

Cathedral City City of Cathedral City 68-700 Avenida Lido Este Cathedral City, CA 92234 Ph. (760) 770-0340	TRASH ENCLOSURE STANDARD	Date: AS SHOWN Date: MAY 2008 Sheet: 1 of 2 Sheets Drawn By: KSL Checked By: DP/RM
	BUILDING DEPARTMENT	

Cathedral City City of Cathedral City 68-700 Avenida Lido Este Cathedral City, CA 92234 Ph. (760) 770-0340	TRASH ENCLOSURE STANDARD	Date: AS SHOWN Date: MAY 2008 Sheet: 2 of 2 Sheets Drawn By: KSL Checked By: DP/RM
	BUILDING DEPARTMENT	

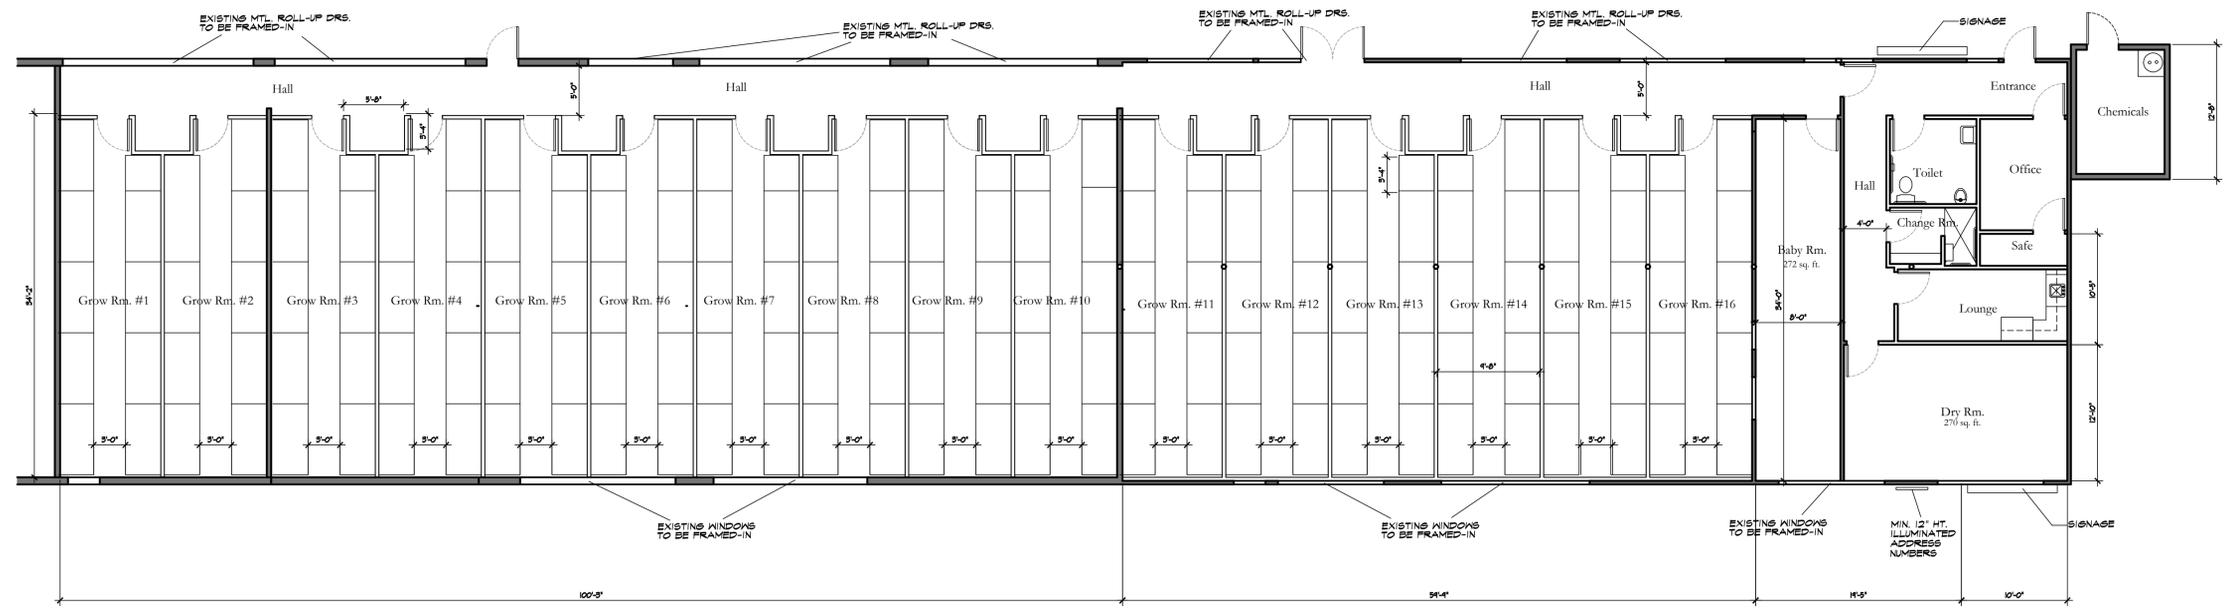

WALL/PARTITIONS LEGEND	
	(EXISTING) 2X WALLS
	NEW 5 5/8" MTL STUDS @ 16" O.C. W/ 5/8" GYP. BD.

FLOOR PLAN

1/8" = 1'-0"



GABRIEL LUJAN & ASSOCIATES
 DRAFTING • DESIGN • LAND PLANNING
 GABRIEL LUJAN
 PRINCIPAL DESIGNER
 36947 COOK ST., STE. 104
 PALM DESERT, CA 92211
 CELL: (760) 770-0340 FAX: (760) 770-0341
 EMAIL: g@glaj.com

A CONDITIONAL USE PERMIT FOR:
NARDI GLOBAL, A COOPERATIVE CORPORATION
 67625 EAST PALM CANYON DRIVE, SUITE C1-C5, CATHEDRAL CITY, CA 92234

REVISIONS	BY

SHEET TITLE:
PRELIMINARY FLOOR PLAN

DRAWN:	G.L.A.
CHECKED:	G.L.A.
DATE:	AUGUST 2016
SCALE:	AS NOTED
JOB NO.:	(C-0724-2K16)

SHEET

P2