
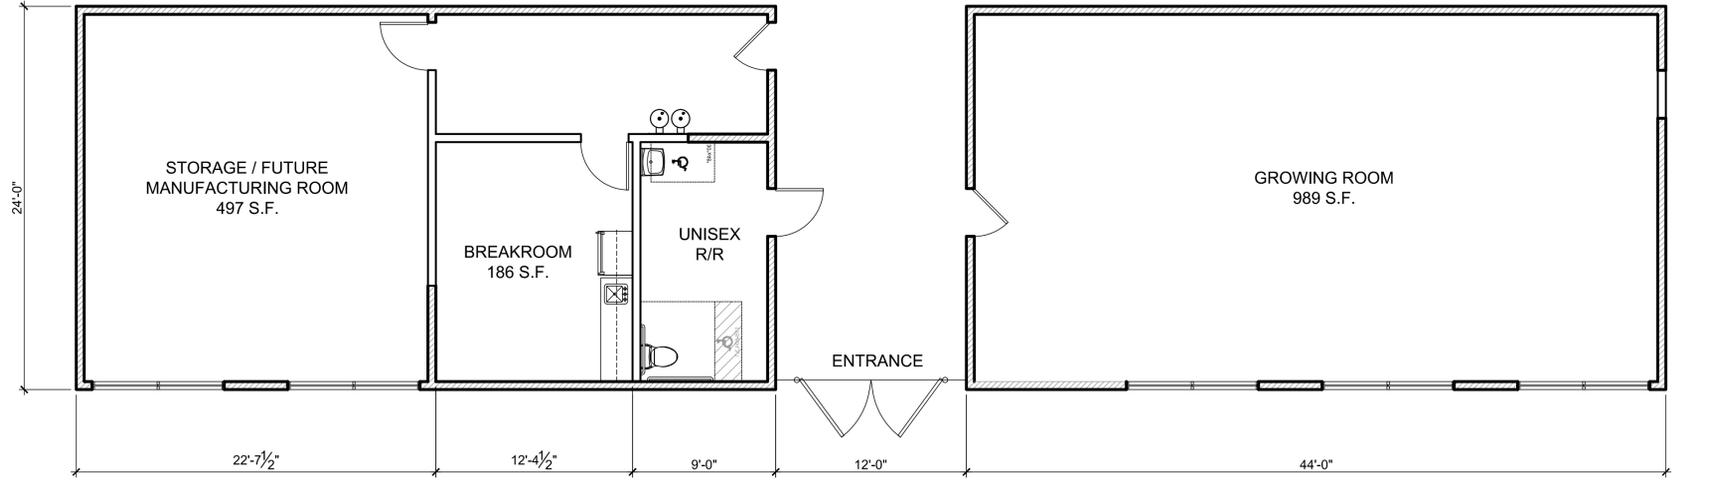
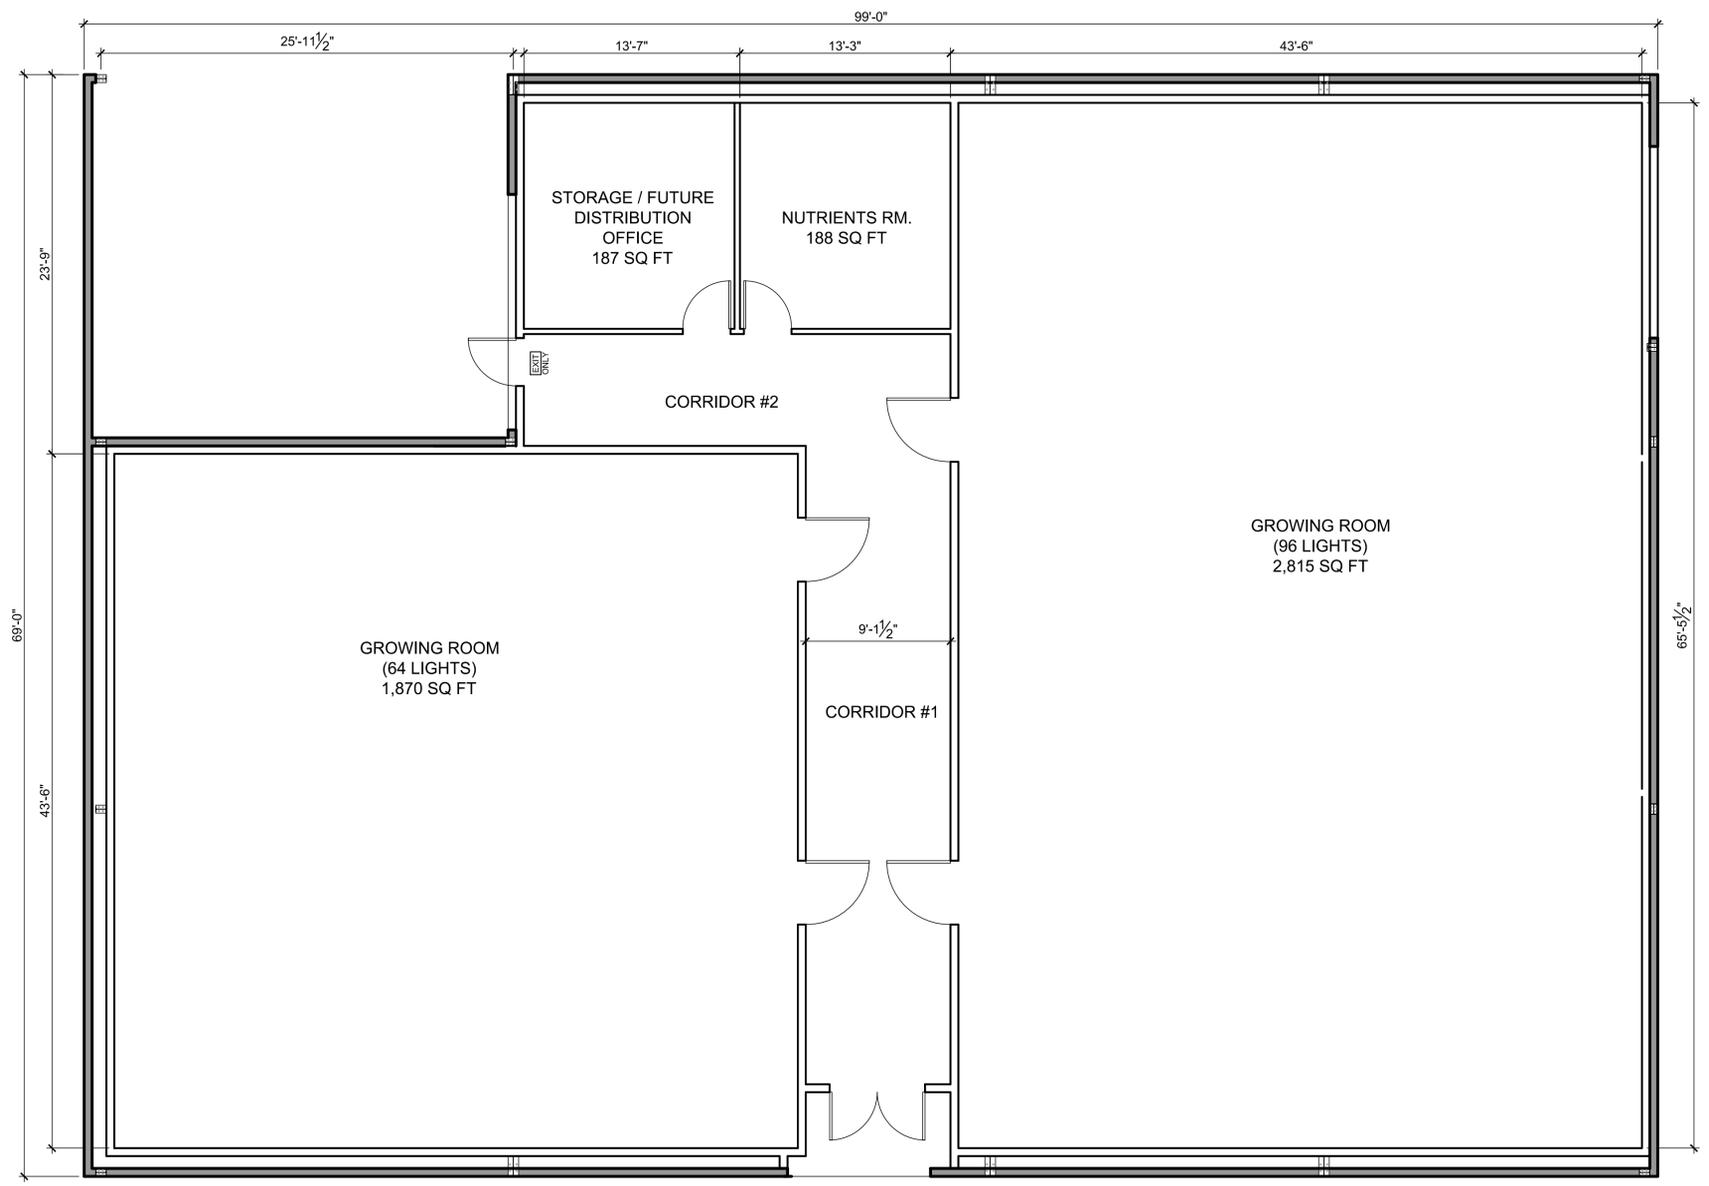
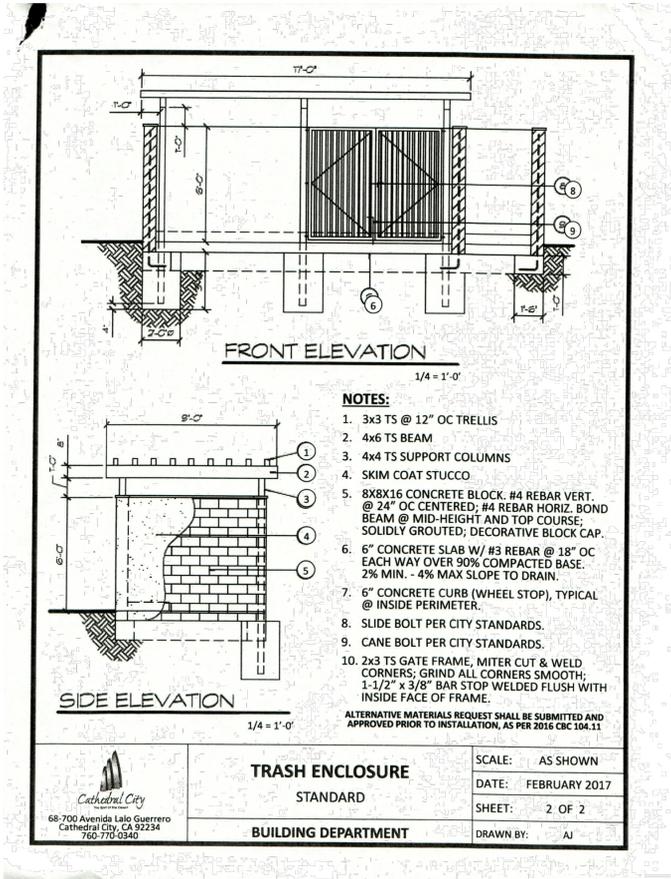


THESE DRAWINGS ARE THE PROPERTY OF GABRIEL LUJAN & ASSOCIATES. ANY REPRODUCTION OR TRANSMISSION OF THESE DRAWINGS WITHOUT THE WRITTEN CONSENT OF GABRIEL LUJAN & ASSOCIATES IS STRICTLY PROHIBITED. THE DRAWING REPRESENTS A PRELIMINARY DESIGN AND IS NOT TO BE USED FOR CONSTRUCTION. THE DESIGNING ENGINEER SHALL BE RESPONSIBLE FOR THE ACCURACY OF THE INFORMATION PROVIDED HEREON. GABRIEL LUJAN & ASSOCIATES SHALL NOT BE RESPONSIBLE FOR THE CONSTRUCTION OF THE PROJECT OR THE PERFORMANCE OF THE PROJECT.

ALL FILLED IN DOORS OR STOREFRONTS SHALL MATCH TO THE EXISTING BUILDINGS IN COLOR, DESIGN AND CHARACTER.

WALL/PARTITIONS LEGEND	
	EXISTING METAL BUILDING WALLS
	EXISTING 2x STUD WALL @ 16' O.C.
	NEW 5/8' MTL STUDS @ 16' O.C. W/ 5/8' GYP. BD.

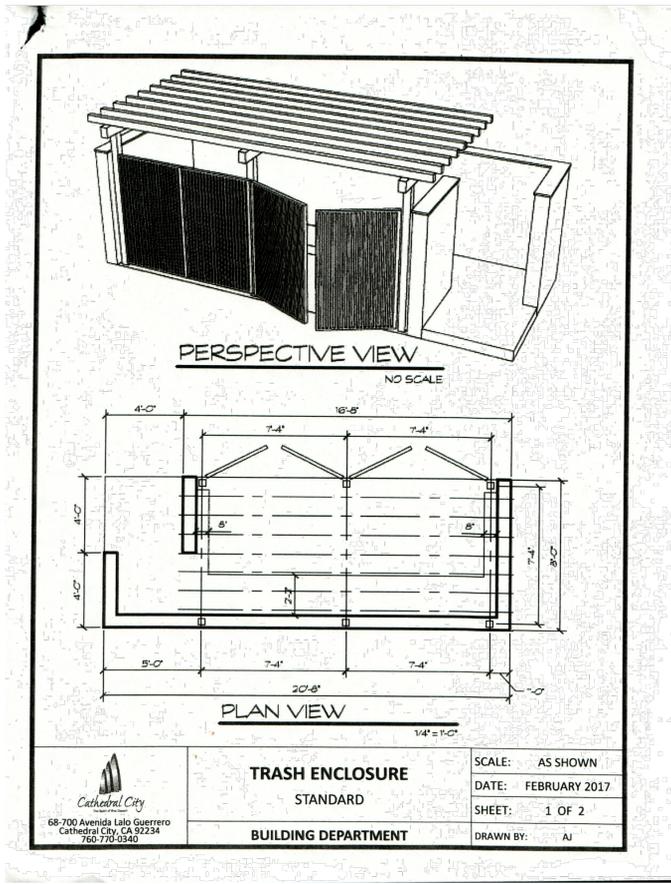

GABRIEL LUJAN & ASSOCIATES

GABRIEL LUJAN & ASSOCIATES
 DESIGN • LAND PLANNING
 DRAFTING • ARCHITECTURE
 GABRIEL LUJAN
 PRINCIPAL DESIGNER
 36-947 COOK ST., STE. 104
 PALM DESERT, CA. 92211
 CELL: 760.770.0340
 EMAIL: g@glaj.com

A CONDITIONAL USE PERMIT FOR:
GREEN ON PEREZ
 68-734 PEREZ RD., CATHEDRAL CITY, CA.

REVISIONS	BY

SHEET TITLE:

FLOOR PLAN

DRAWN	G.L.A.
CHECKED	G.L.A.
DATE	NOVEMBER 2017
SCALE	AS NOTED
JOB NO.	CG-0305-2K17
SHEET	

P2

FLOOR PLAN
3/16" = 1'-0"

Printed On: 04/12/18