
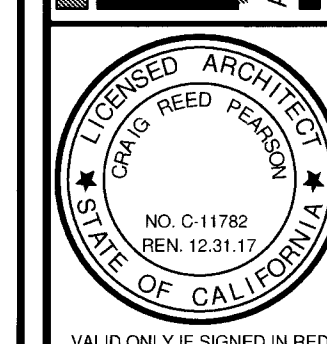


[illegible]

INSTRUMENTS OF SERVICE:  
THESE DRAWINGS ARE AN  
INSTRUMENT OF SERVICE AND  
REMAIN THE PROPERTY OF  
PEARSON ARCHITECTS, INC.  
THEY ARE NOT TO BE REPRODUCED,  
OR ALTERED, DISCLOSED OR  
ASSIGNED TO ANY THIRD PARTY  
WITHOUT THE EXPRESS WRITTEN  
PERMISSION OF  
PEARSON ARCHITECTS, INC.

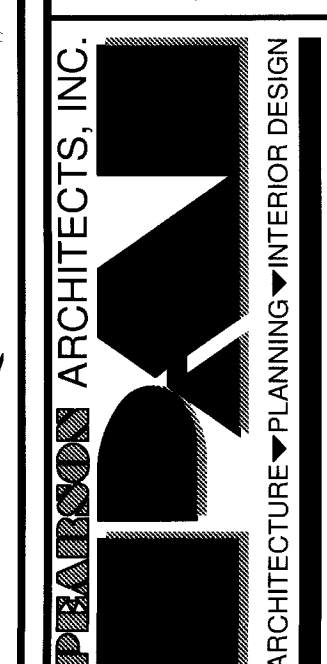

# EXISTING SITE PLAN

TENANT IMPROVEMENT FOR:  
**BANKSIDE CULTIVATION  
FACILITIES**  
36-555 BANKSIDE DRIVE  
CATHEDRAL CITY, CA 92234

Plot Date: 09/13/16

Scale: AS NOTED

Drawn: G. RIOS

Job:

Sheet:

## A1.0

