
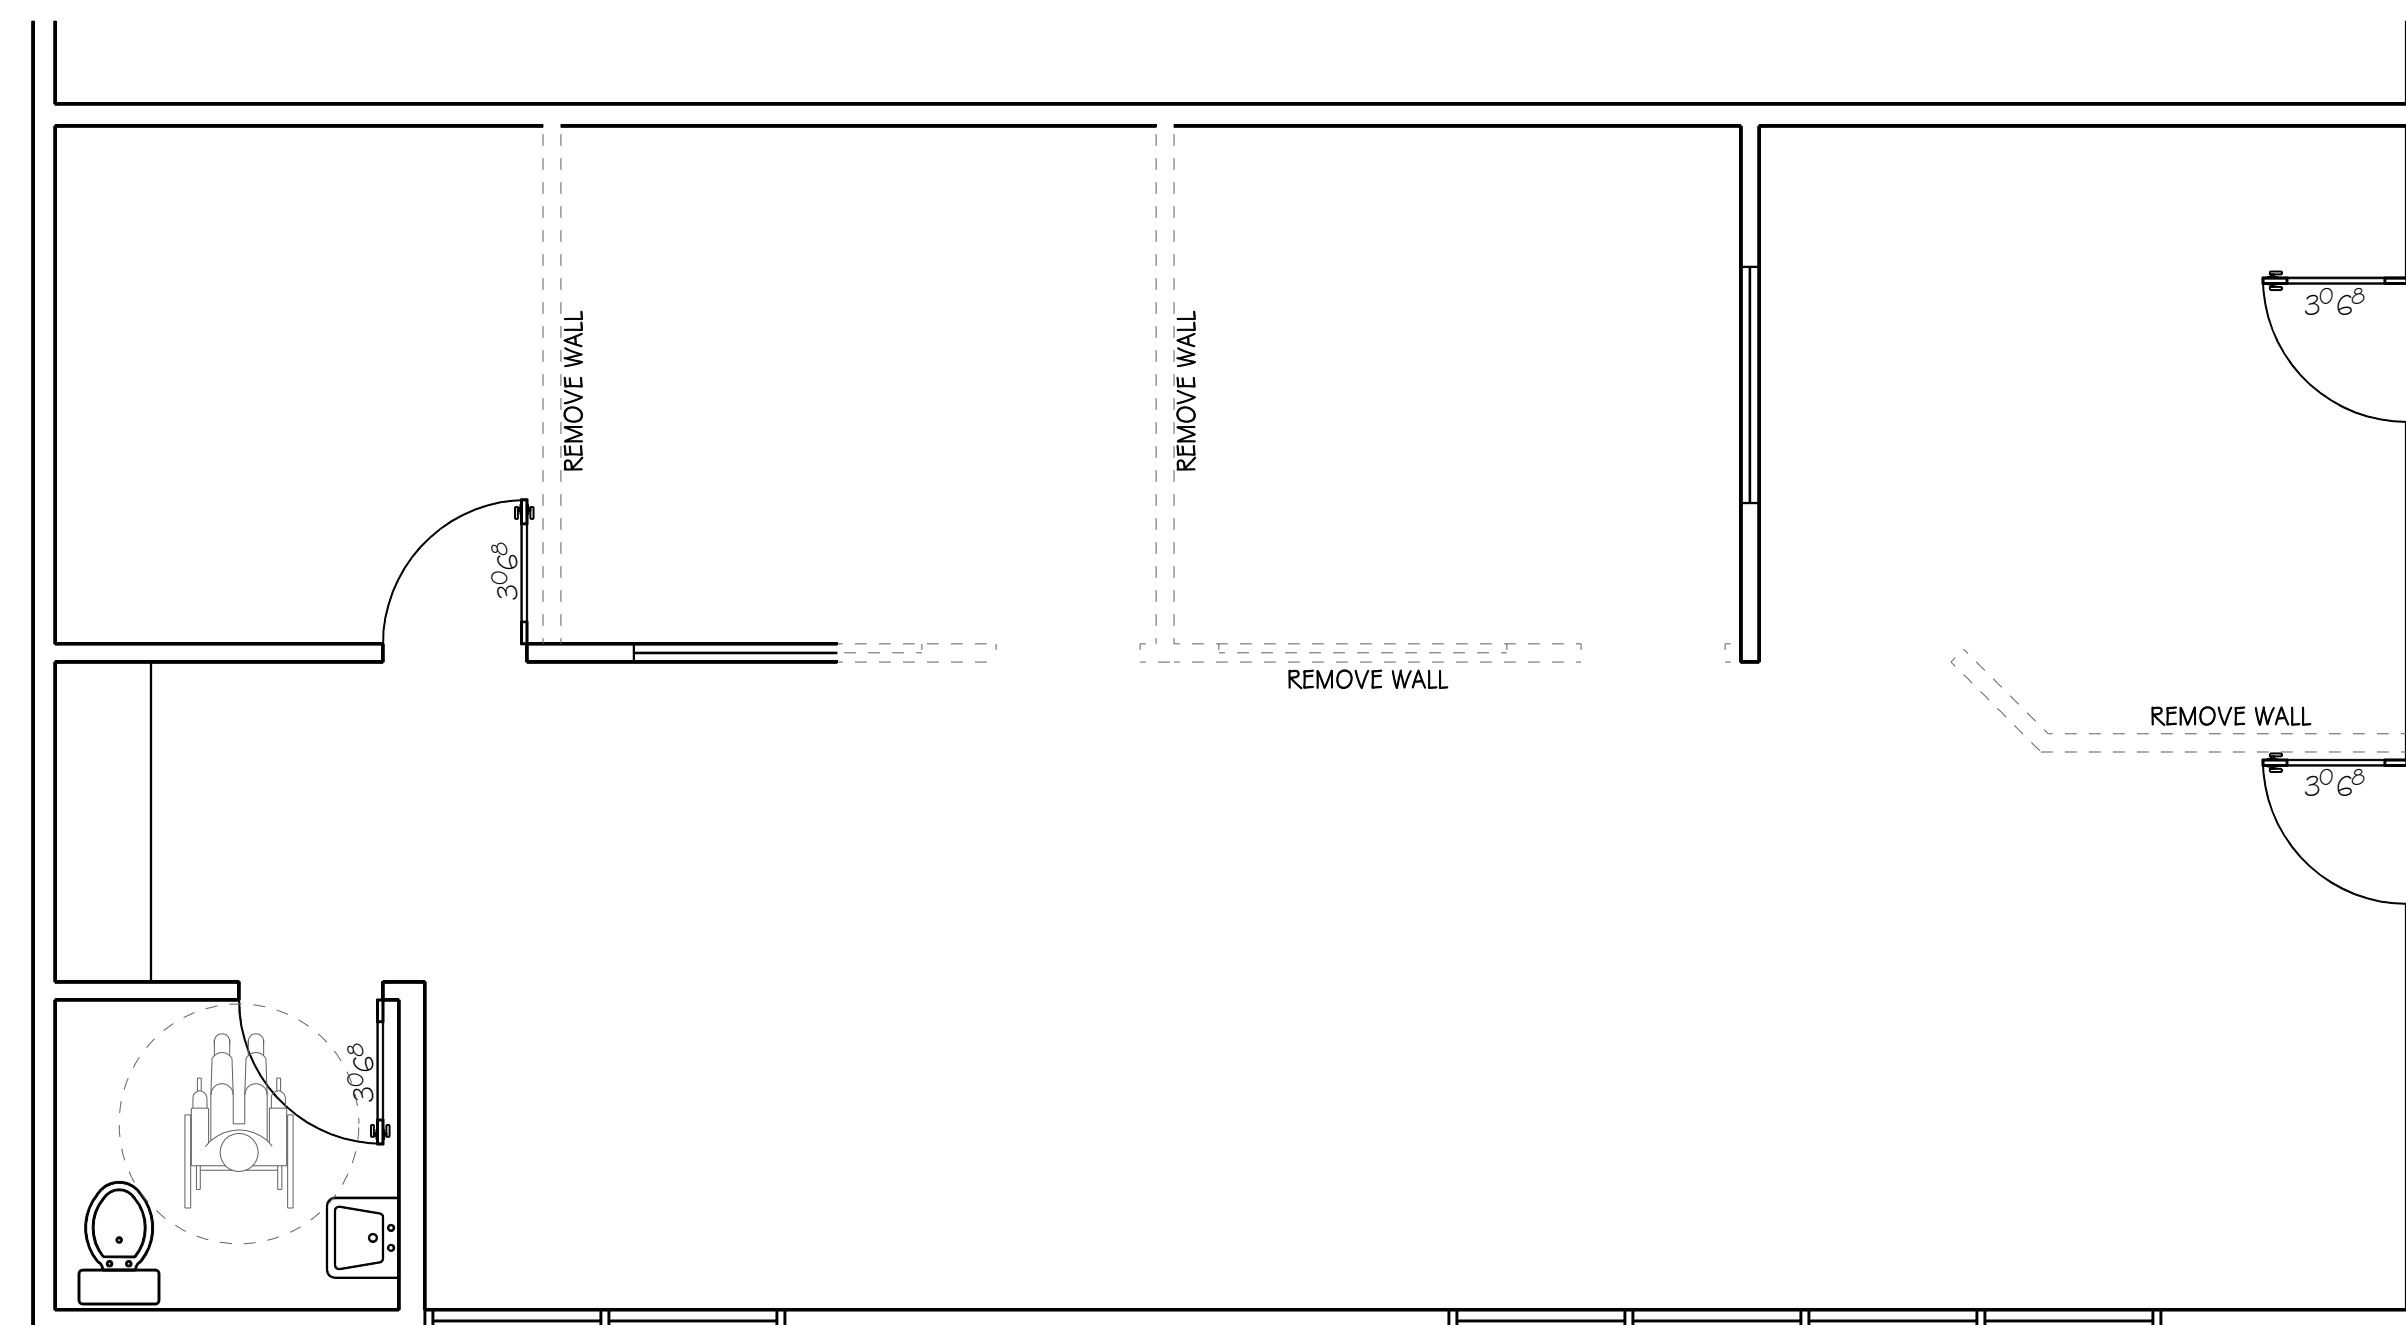


Revisions By




[illegible]

## DEMO PLAN


----- REMOVE DASHED WALLS

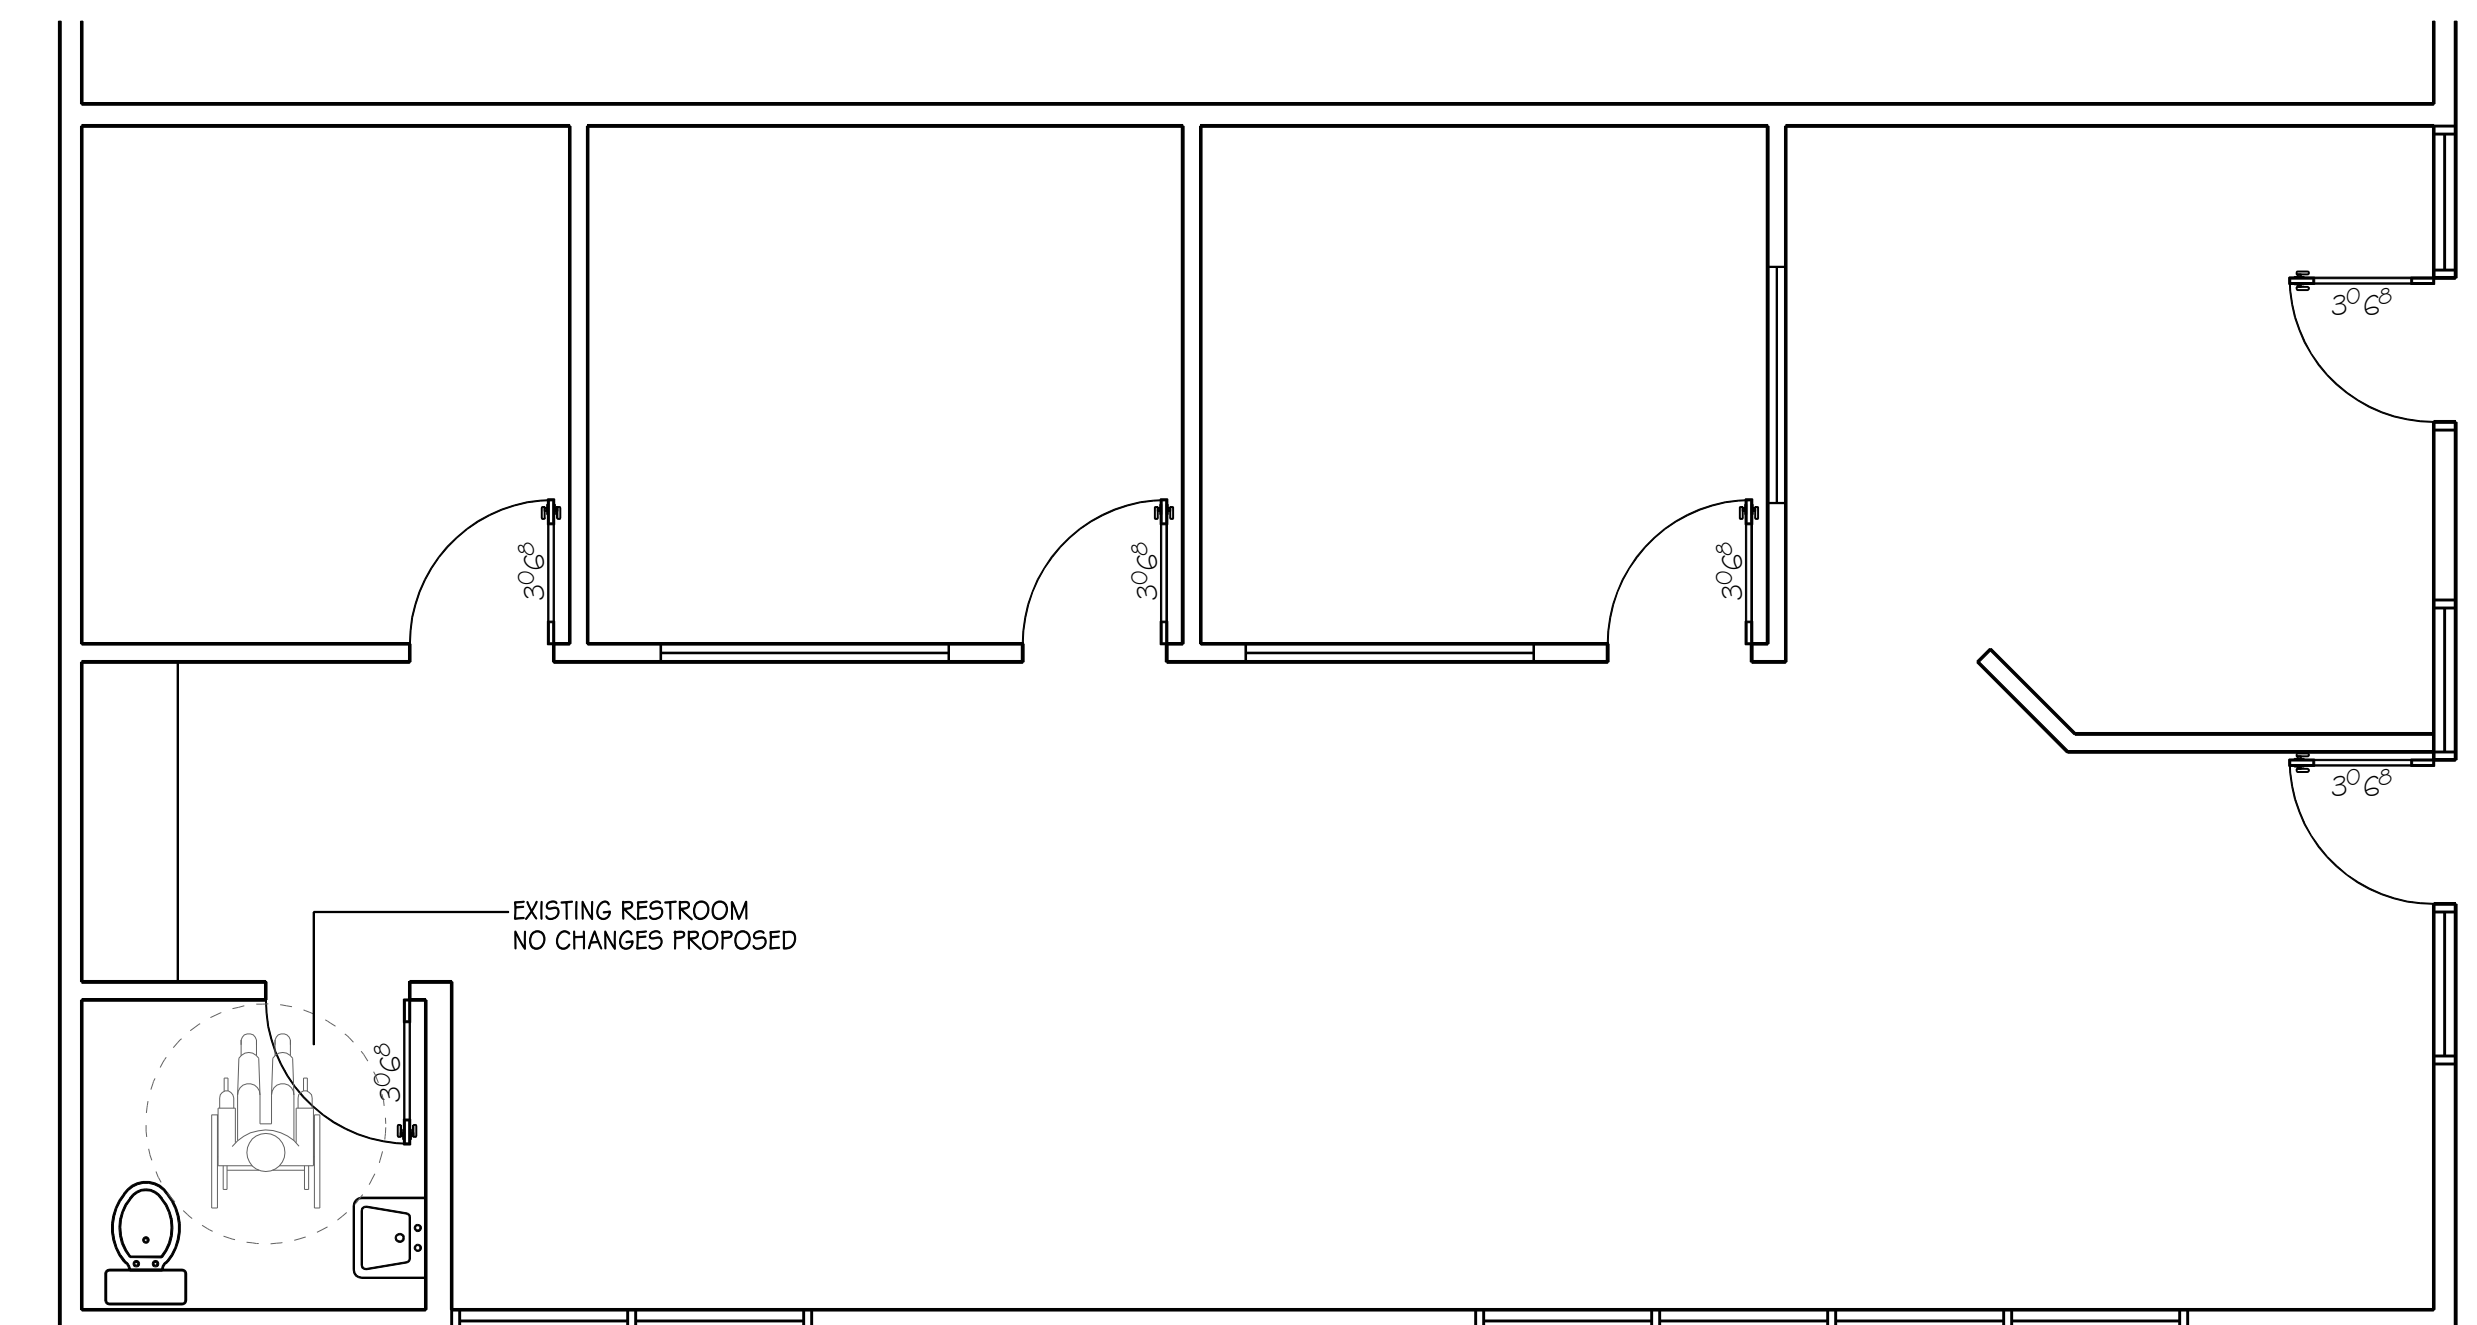

EXISTING FLOOR PLAN

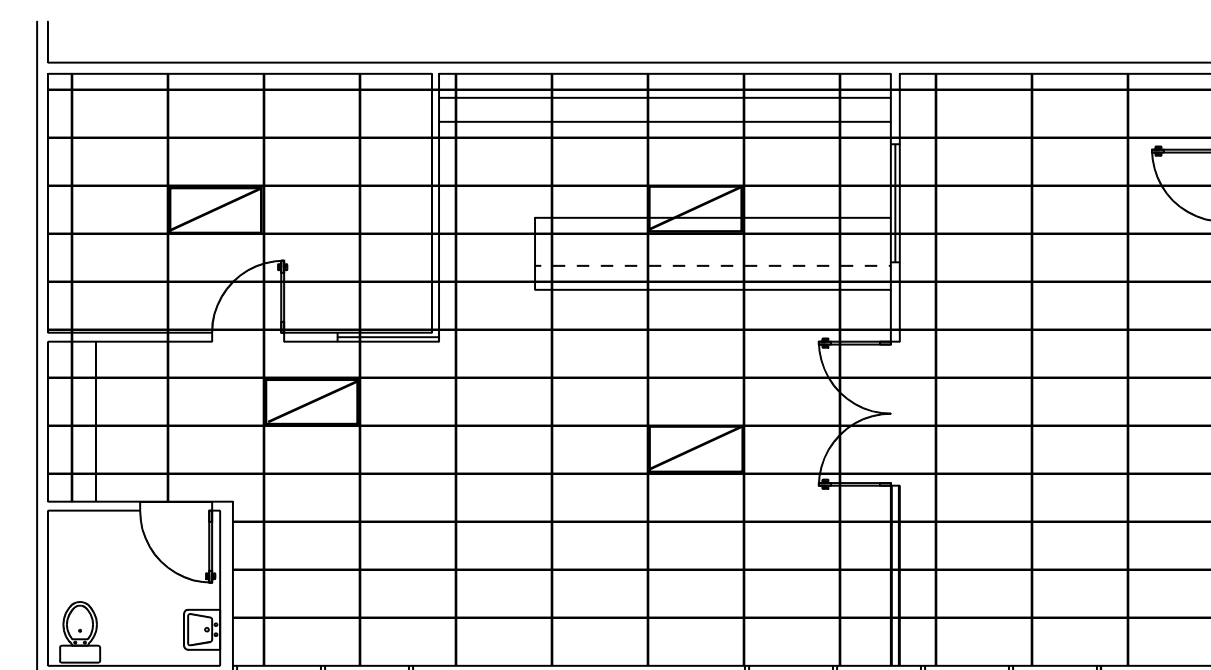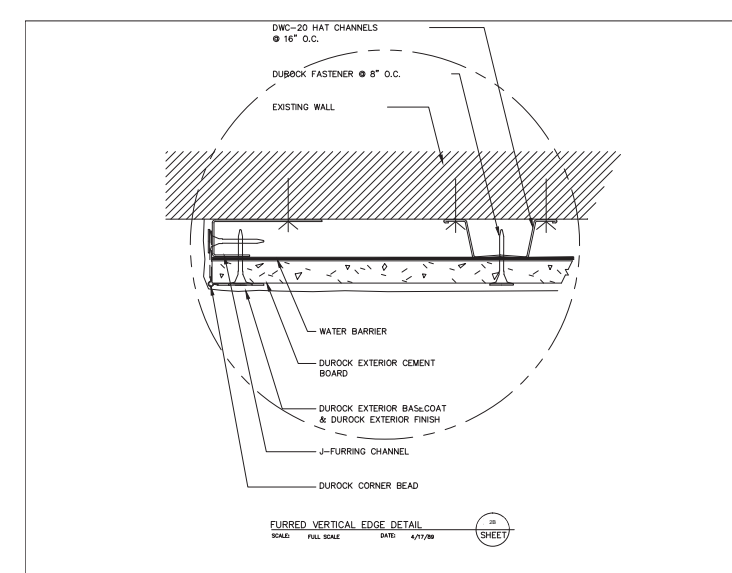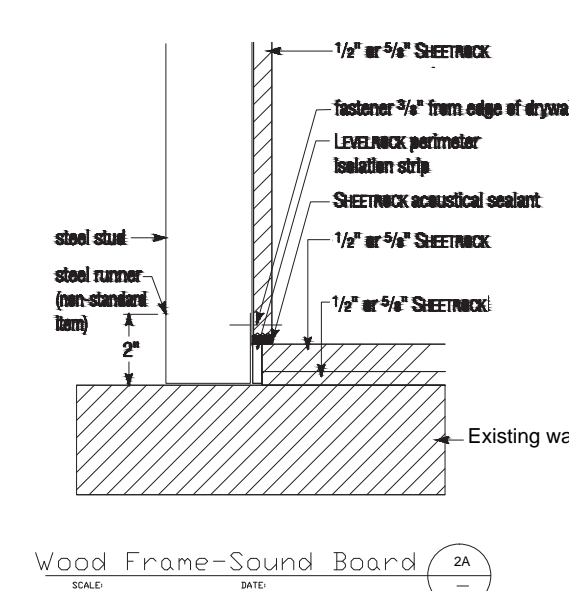


T-BAR REWORK LIMITED  
TO REPAIRING WHERE WALLS  
ARE BEING REMOVED  
NO NEW T-BAR PROPOSED

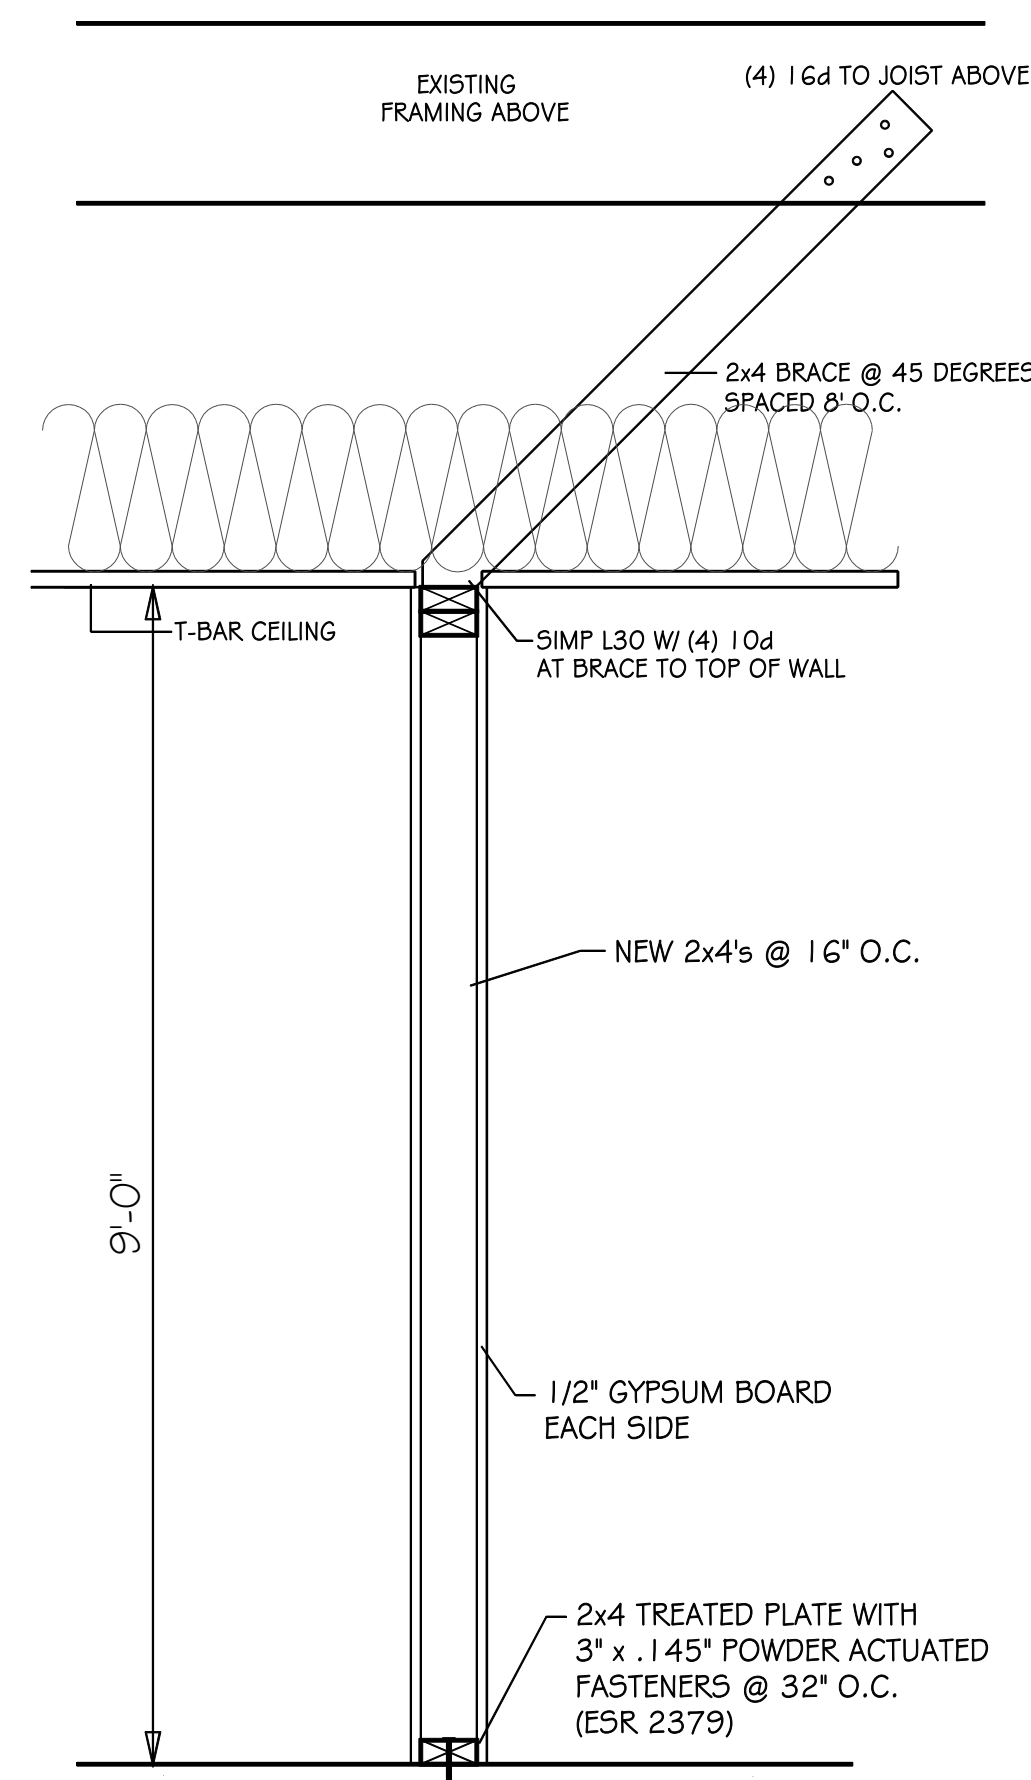


### Wall Framing Detail

Scale: 1" = 1'-0"

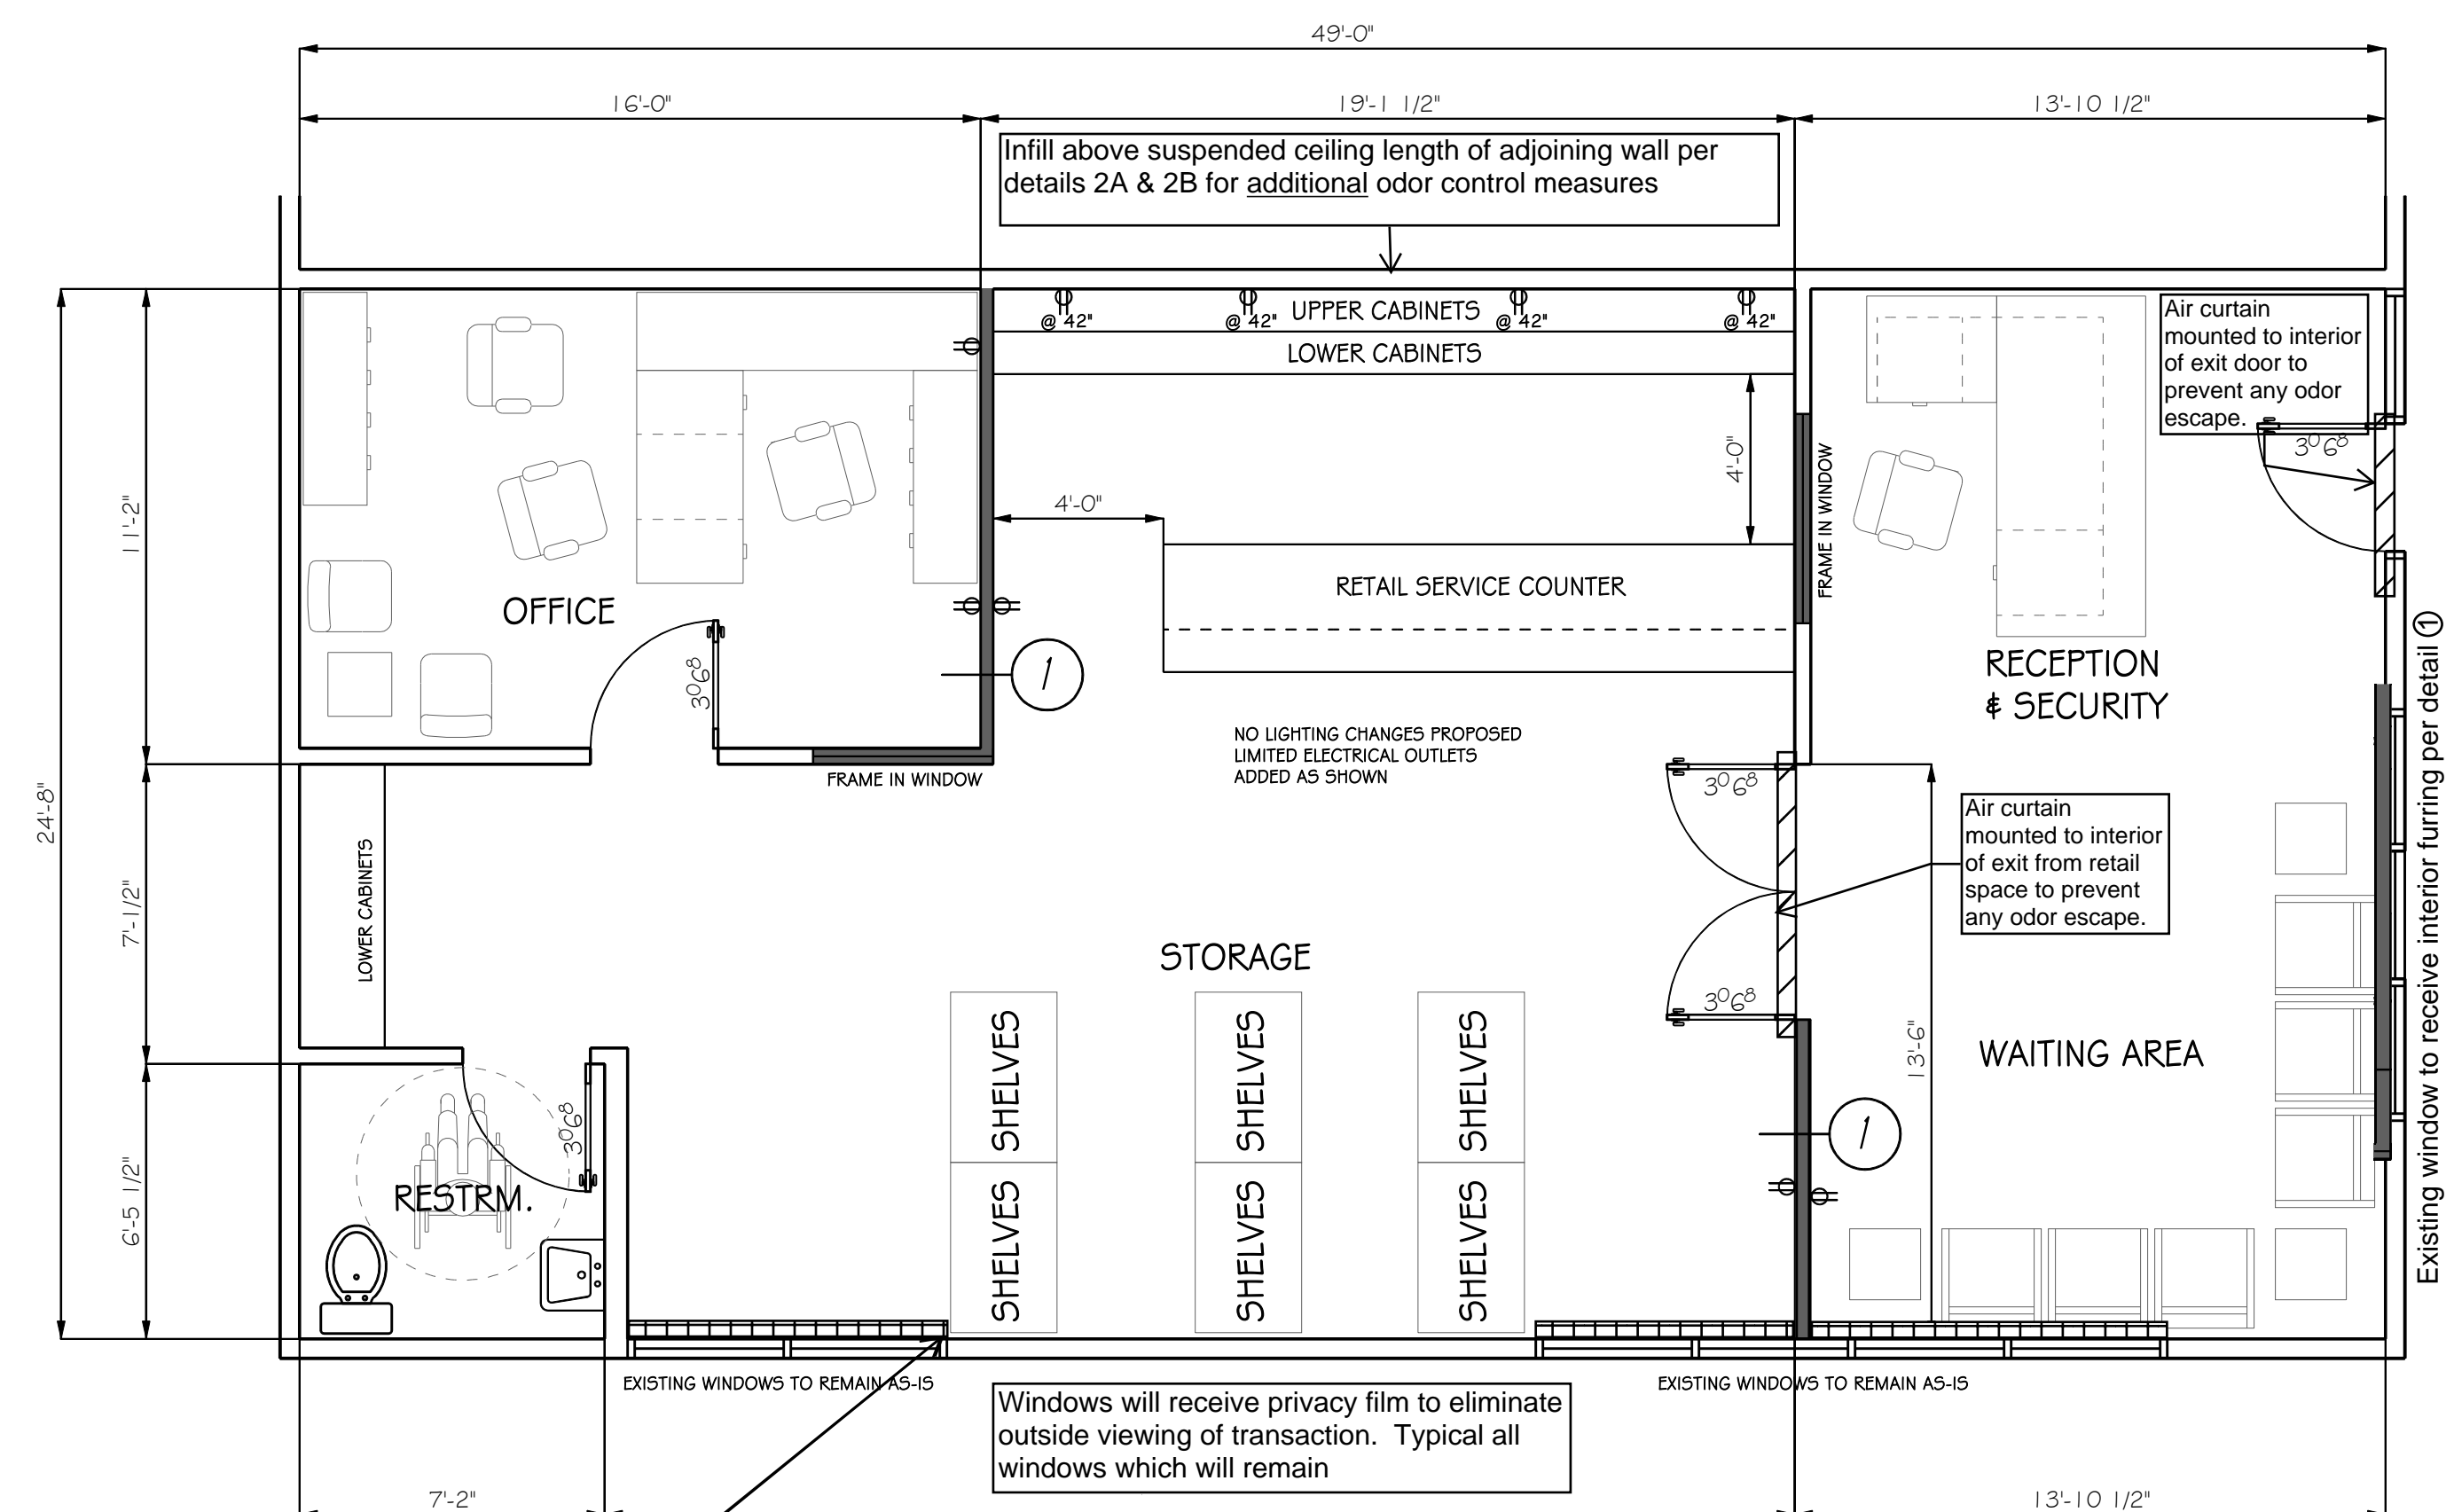

In addition to window sensors installed by SoCal Alarms, Lockable security fixtures will be added at all existing windows to remain. Fixtures will remain locked during all non operation hours to prevent unauthorized entry to facility.

-  NEW WALLS (2x4's @ 16" O.C.)  
 EXISTING WALLS  
 Lockable Security Fixture

== EXISTING WALLS

 Lockable Security Fixture

## FLOOR PLAN

**DESIGN CONCEPTS**  
DRAFTING AND DESIGN SERVICE  
7345 20th Avenue, Suite 204

DRAFTING AND DESIGN SERVICE  
57445 29 Palms Hwy., Suite 304

Yucca Valley, CA 92284

Phone (760) 365-8742

Fax (760) 365-8743

---

ANN

PIAN T ZIEBON

CKED

TE

06/09/16

SALE

$$|/4^{11} \approx |'$$

NUMBER

Tam Lopez

ETN

2

SHEETS