




THESE DRAWINGS ARE COPYRIGHTED INSTRUMENTS OF SERVICE. AS REFERRED BY THE CALIFORNIA LAND SURVEYING CODE, THEY ARE OWNED BY GABRIEL LUJAN & ASSOCIATES. THEY ARE FOR THE EXCLUSIVE USE OF THE OWNER NOTED AT THESE ENCLOSURES. ANY REUSE OR REPRODUCTION WITHOUT THE WRITTEN CONSENT OF GABRIEL LUJAN & ASSOCIATES IS PROHIBITED. THESE DRAWINGS REPRESENT A PRELIMINARY DESIGN. GABRIEL LUJAN & ASSOCIATES SHALL NOT BE RESPONSIBLE FOR THE ACCURACY OF THE INFORMATION PROVIDED HEREIN. THESE DRAWINGS ARE NOT TO BE USED FOR ANY OTHER PURPOSES WITHOUT THE WRITTEN CONSENT OF GABRIEL LUJAN & ASSOCIATES.

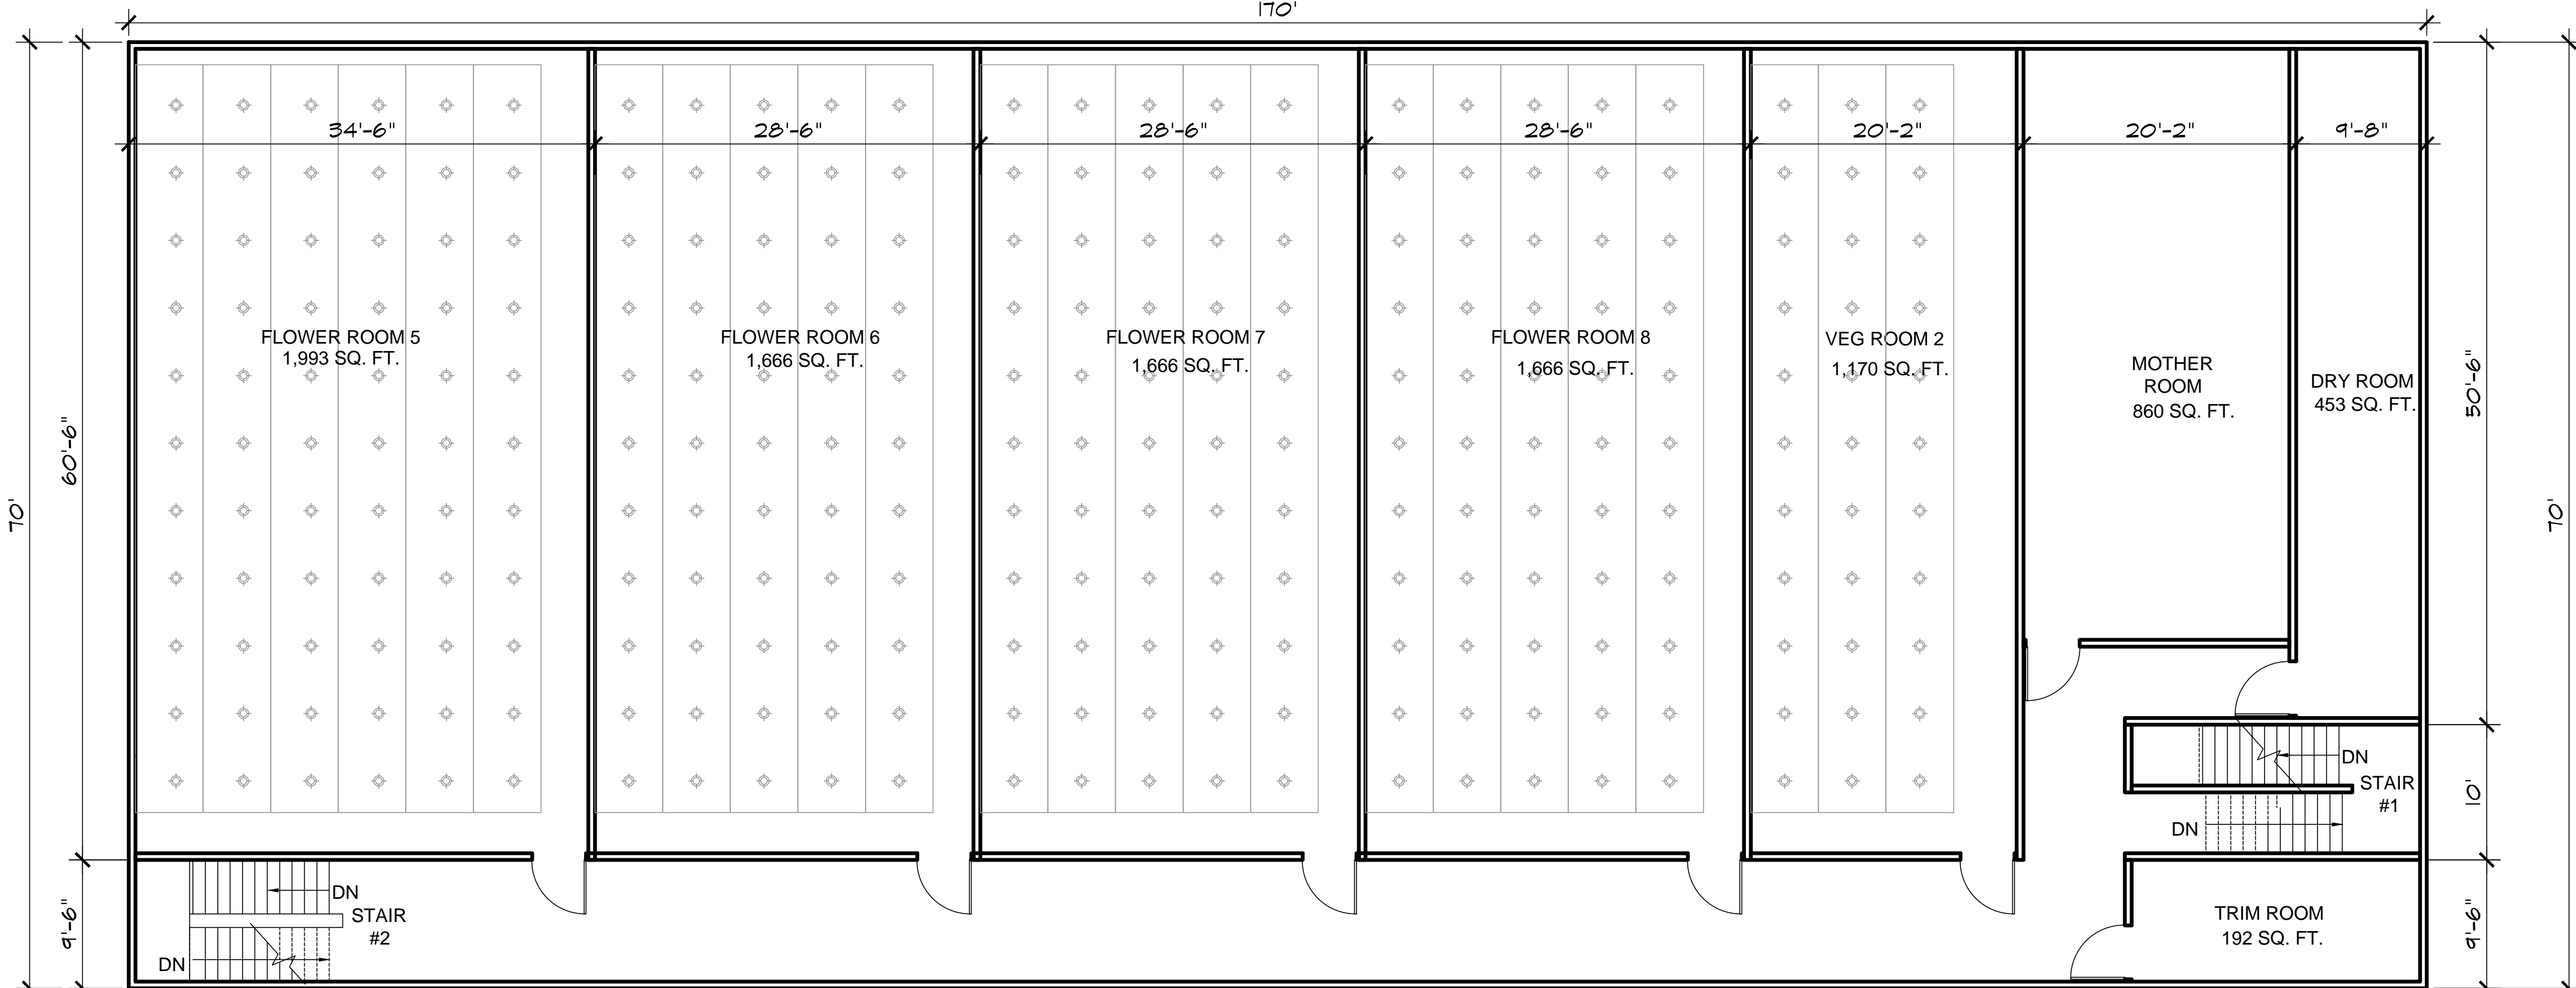


UPPER LEVEL FLOOR PLAN
SCALE: 1/8" = 1'-0"

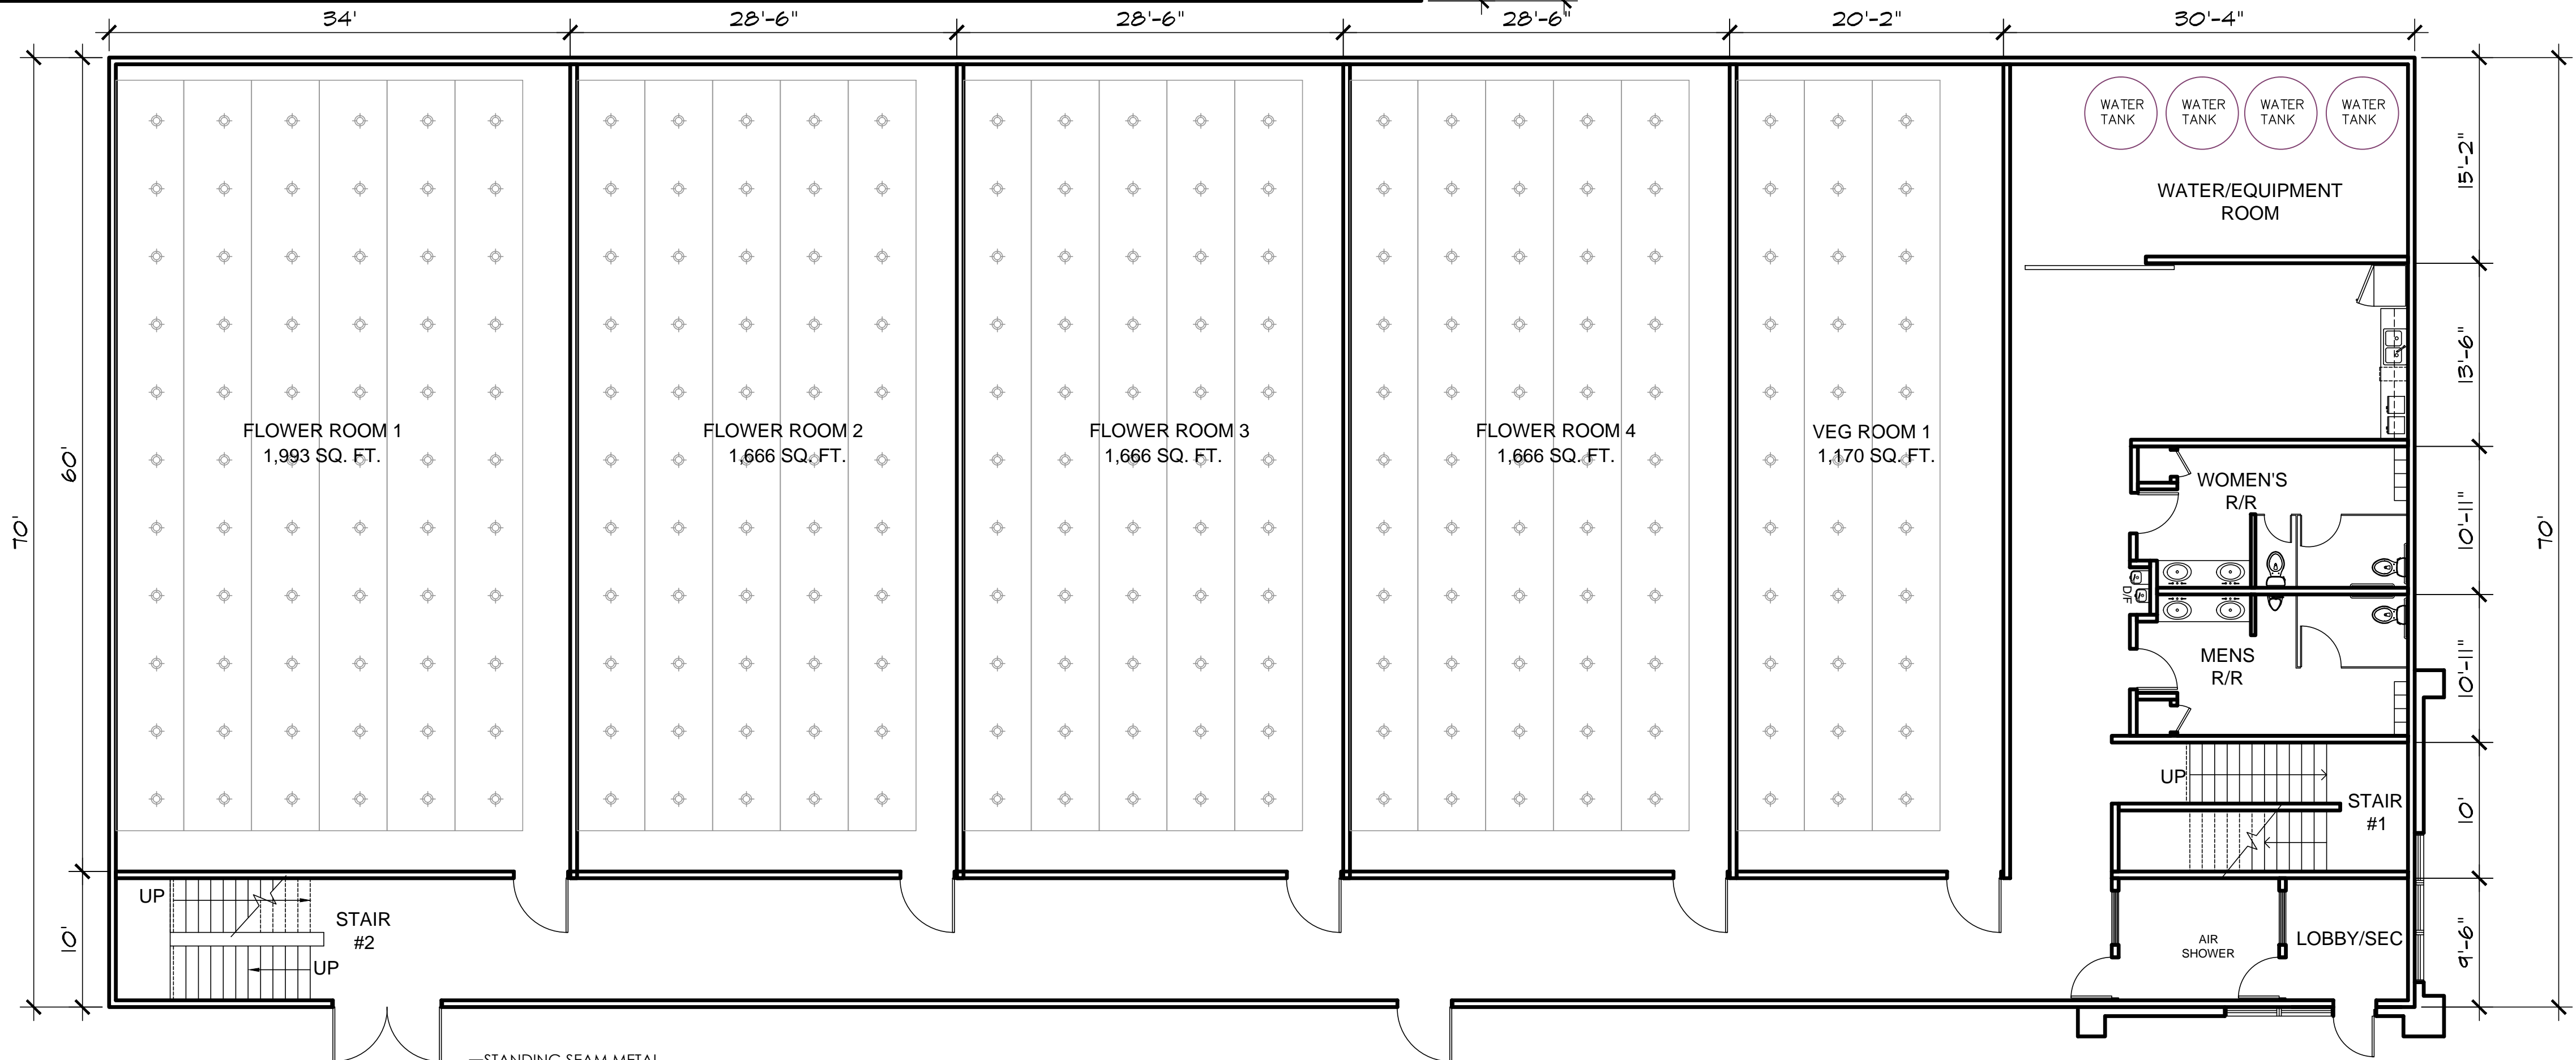

LOWER LEVEL FLOOR PLAN
SCALE: 1/8" = 1'-0"

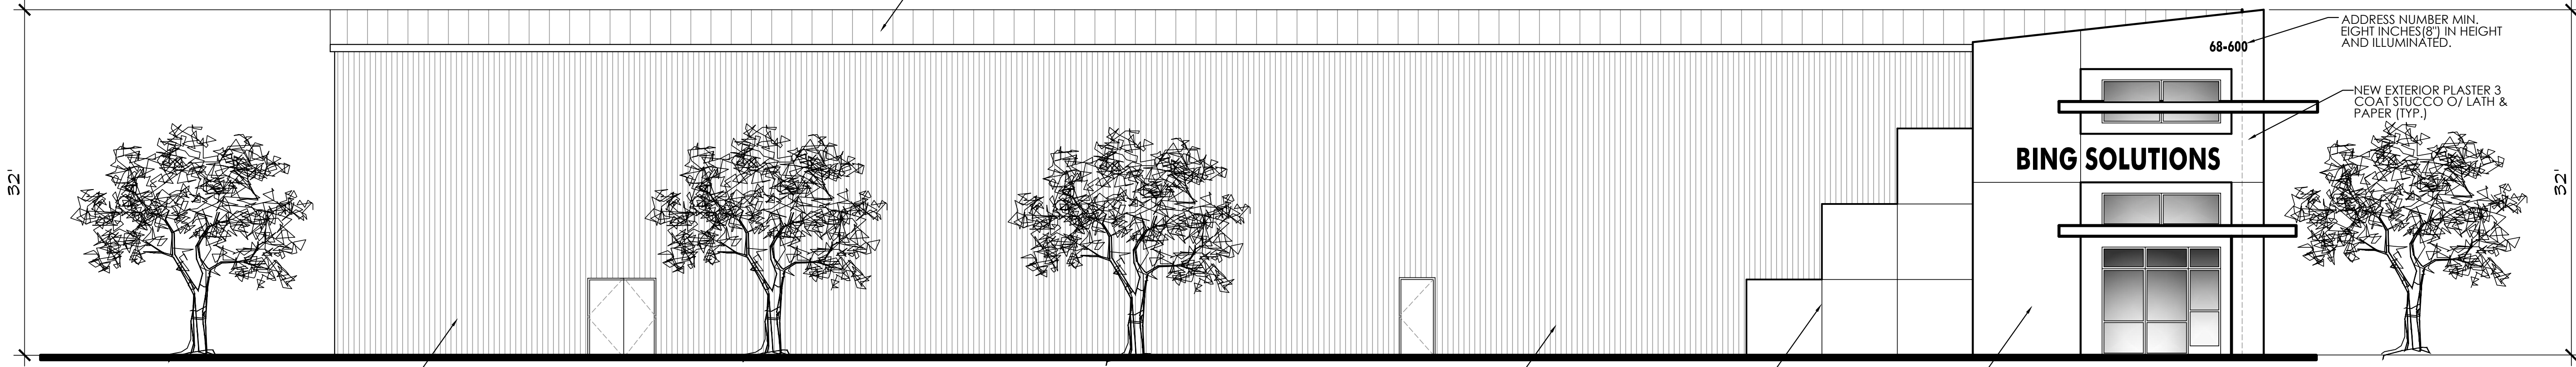

SOUTH EXTERIOR ELEVATION
SCALE: 1/8" = 1'-0"

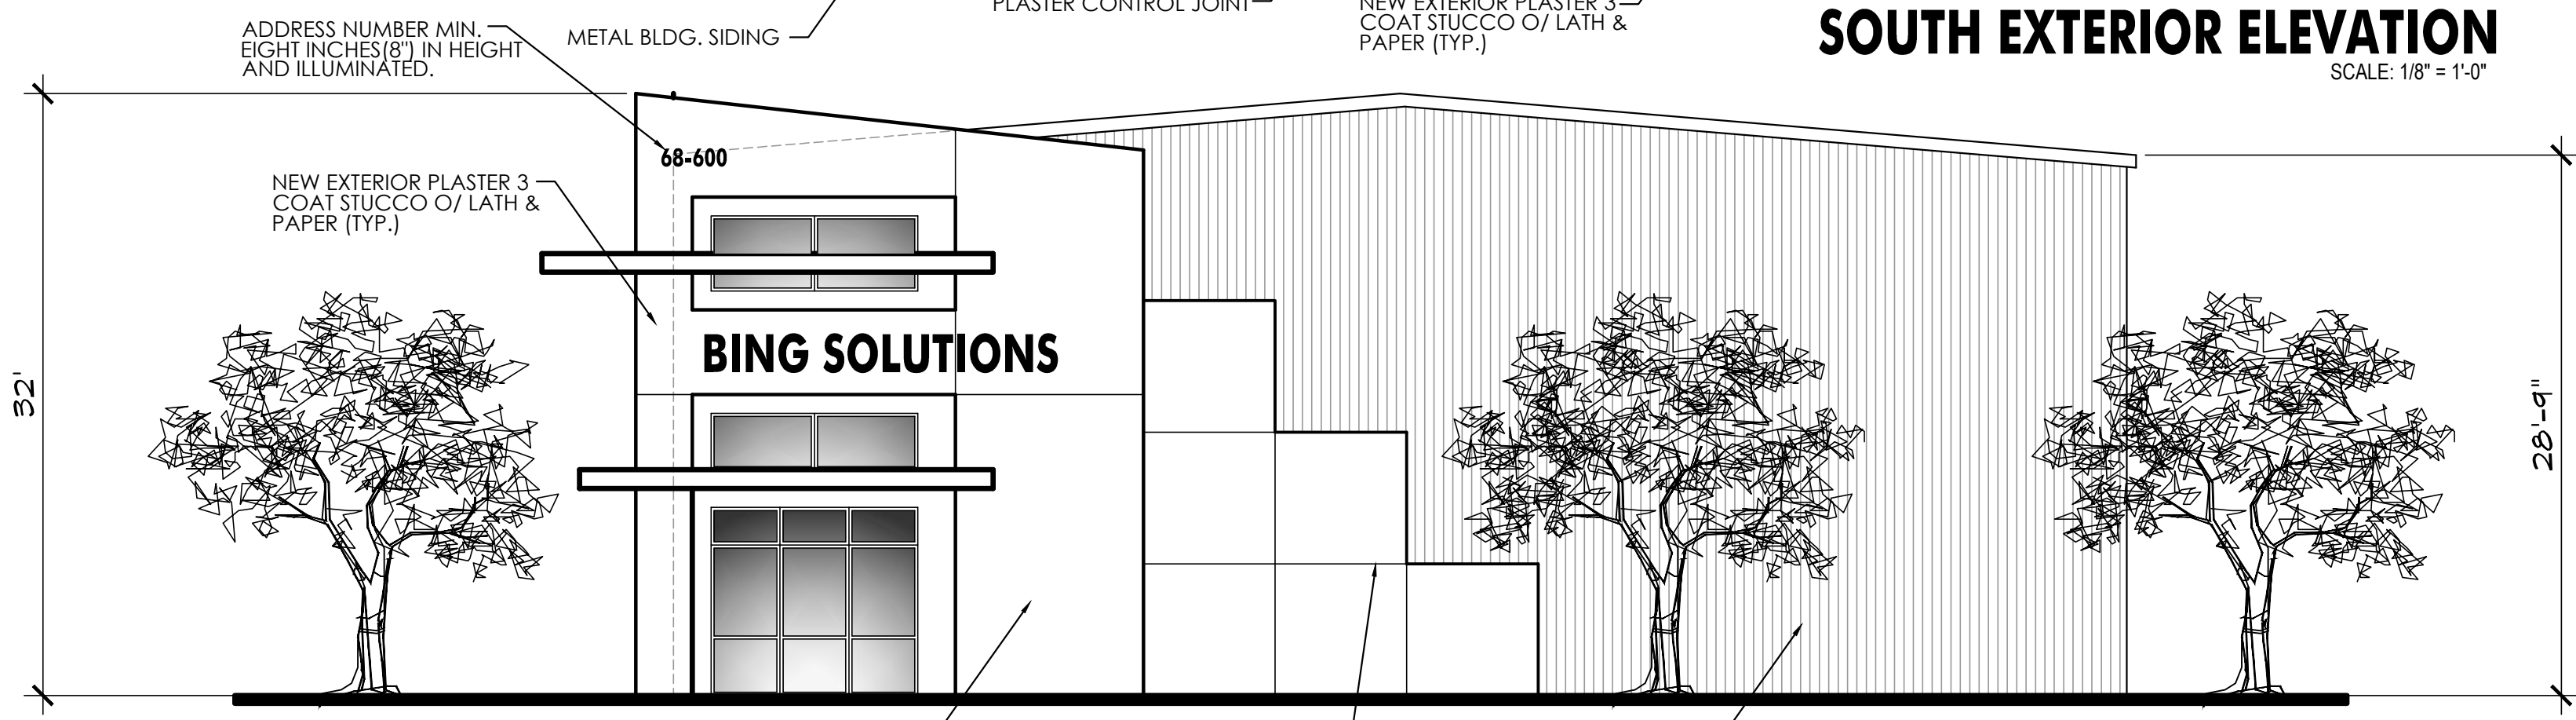

EAST EXTERIOR ELEVATION
SCALE: 1/8" = 1'-0"



GABRIEL LUJAN
& ASSOCIATES

DRAFTING • DESIGN • LAND PLANNING

GABRIEL LUJAN
PRINCIPAL DESIGNER

36-947 COOK ST., STE. 104
PALM DESERT, CA. 92211
CELL: (760) 578-8545 FAX: (760) 674-8100
EMAIL: glujan@gladesigngroup.com

CONSULTANT'S LOGO:

These drawings are an instrument of service and remain the property of GLA DESIGN GROUP. They are not to be reproduced or altered to any third party without the express written permission of GLA DESIGN GROUP.

NO.	REVISIONS	DATE
1		
2		

ARCHITECT'S STAMP (if required)

A CUP FOR:

BING
SOLUTIONS
LLLC

68-600 PEREZ RD.
CATHEDRAL CITY,
CA. 92211

SHEET TITLE
**PRELIMINARY
FLOOR PLAN
EXTERIOR ELEVATIONS
PHASE 2 BLDG.**

DRAWN
G.L.A.
CHECKED
G.L.A.
DATE
MAY 2017
SCALE
AS NOTED

SHEET NUMBER

P3

JOB NO.

CC-0511-2K17

Printed On: 01/03/18