


PHIL'S AUTO REPAIR
F-1 OCC.






JIMMY'S EQUIPMENT
LAWN MOWER SHOP
F-1 OCC.

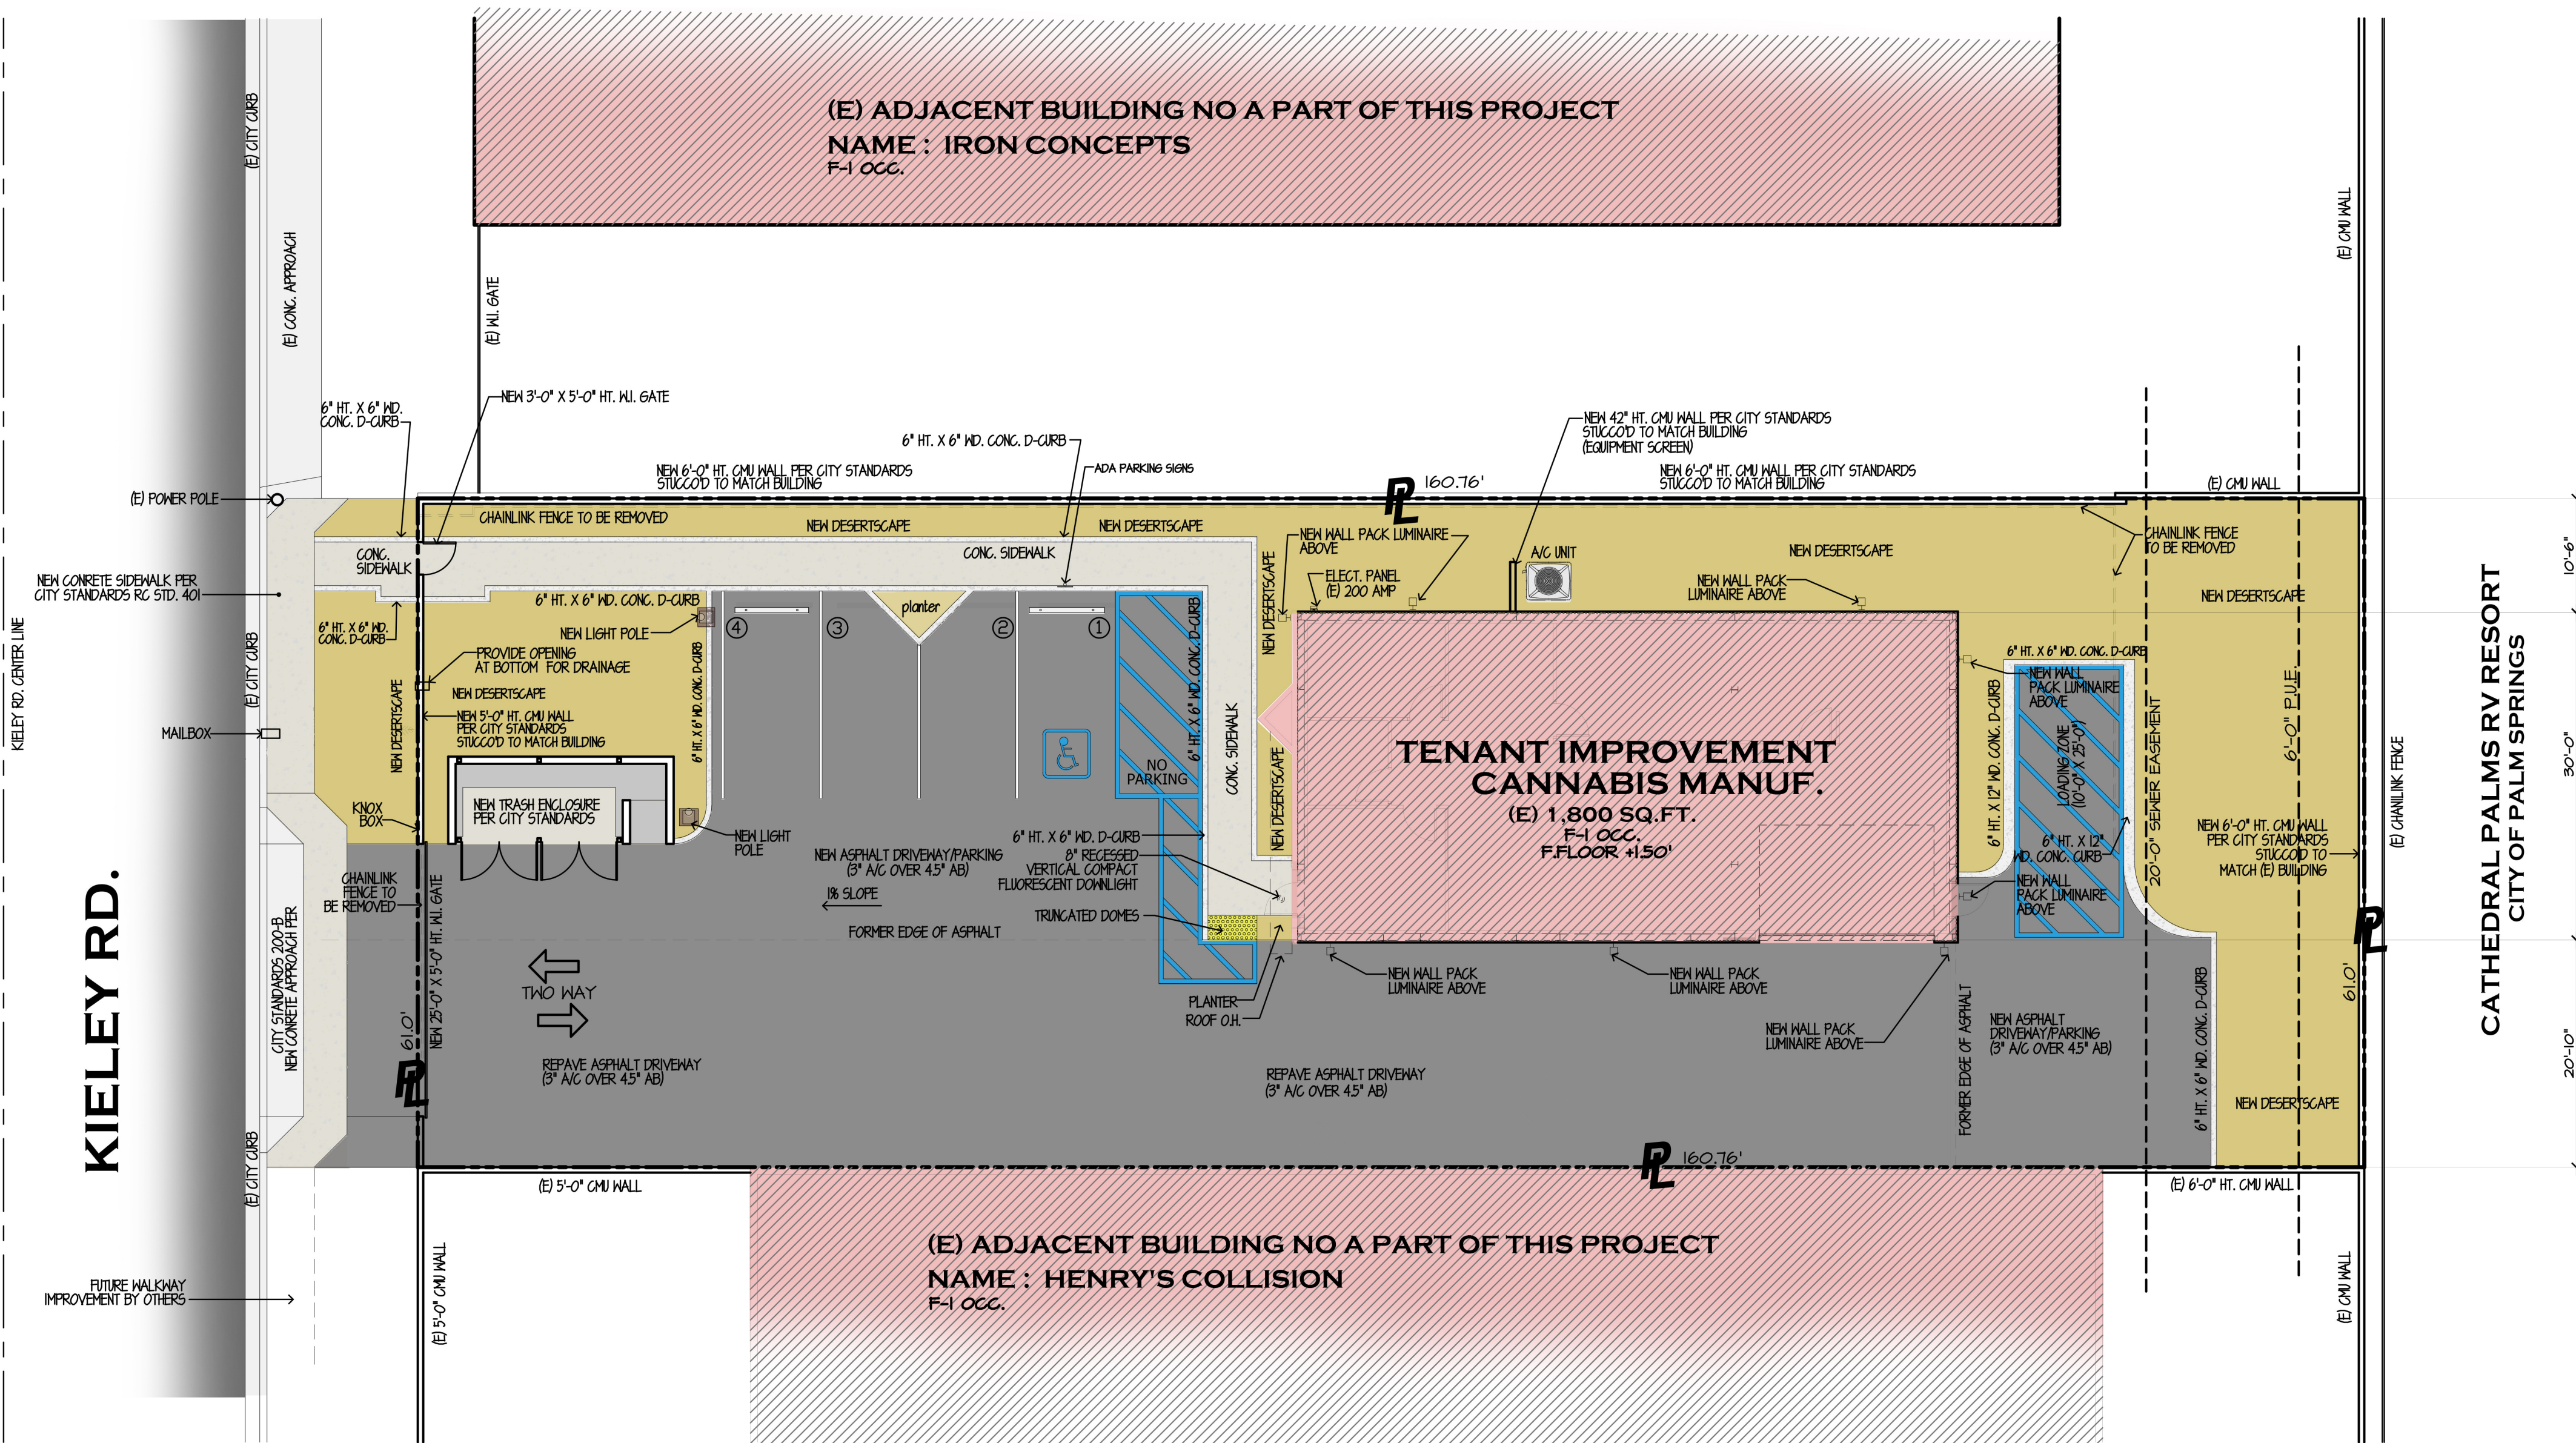


SITE PLAN

SCALE: 3/32" = 1'-0"

ALL UTILITIES SHALL BE UNDERGROUNDED
EXISTING PROPERTY IS CONNECTED TO SEWER

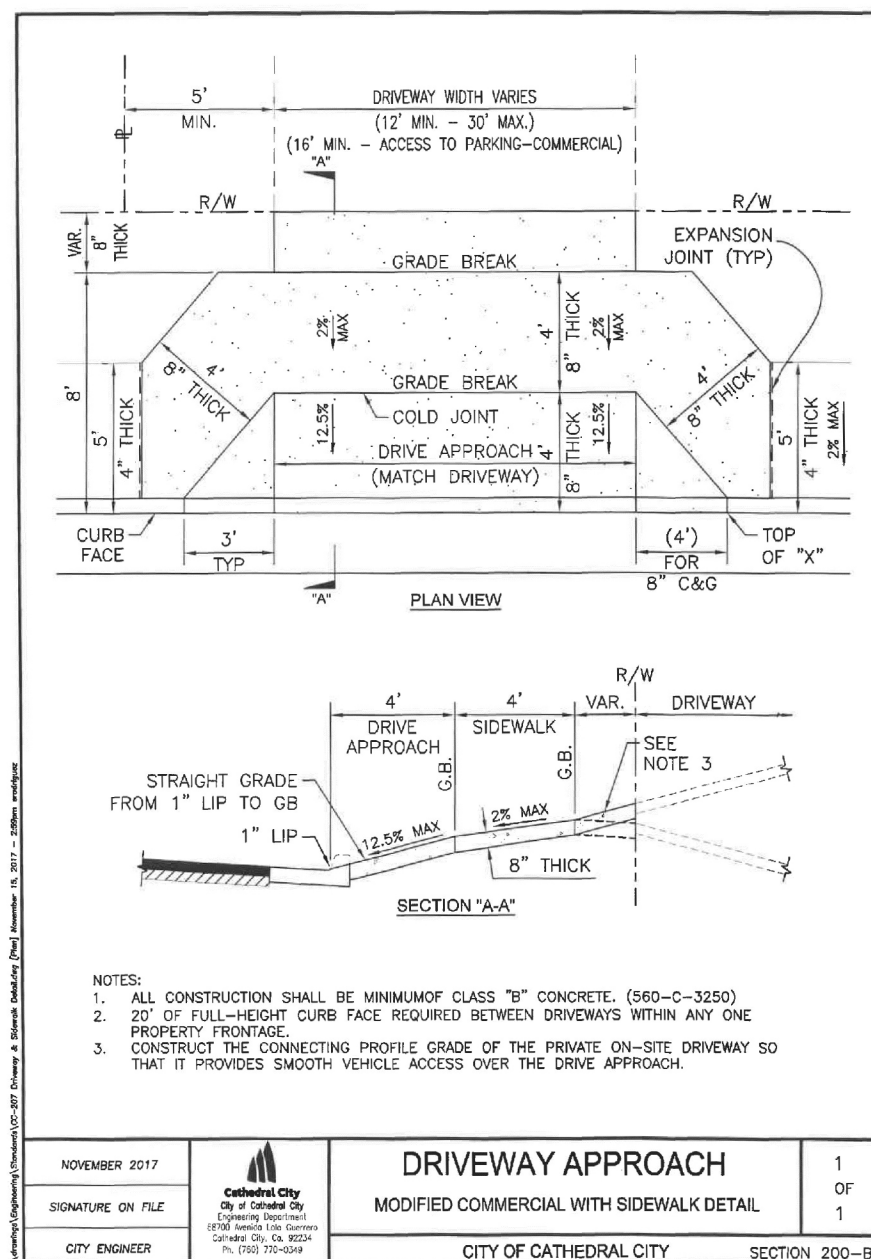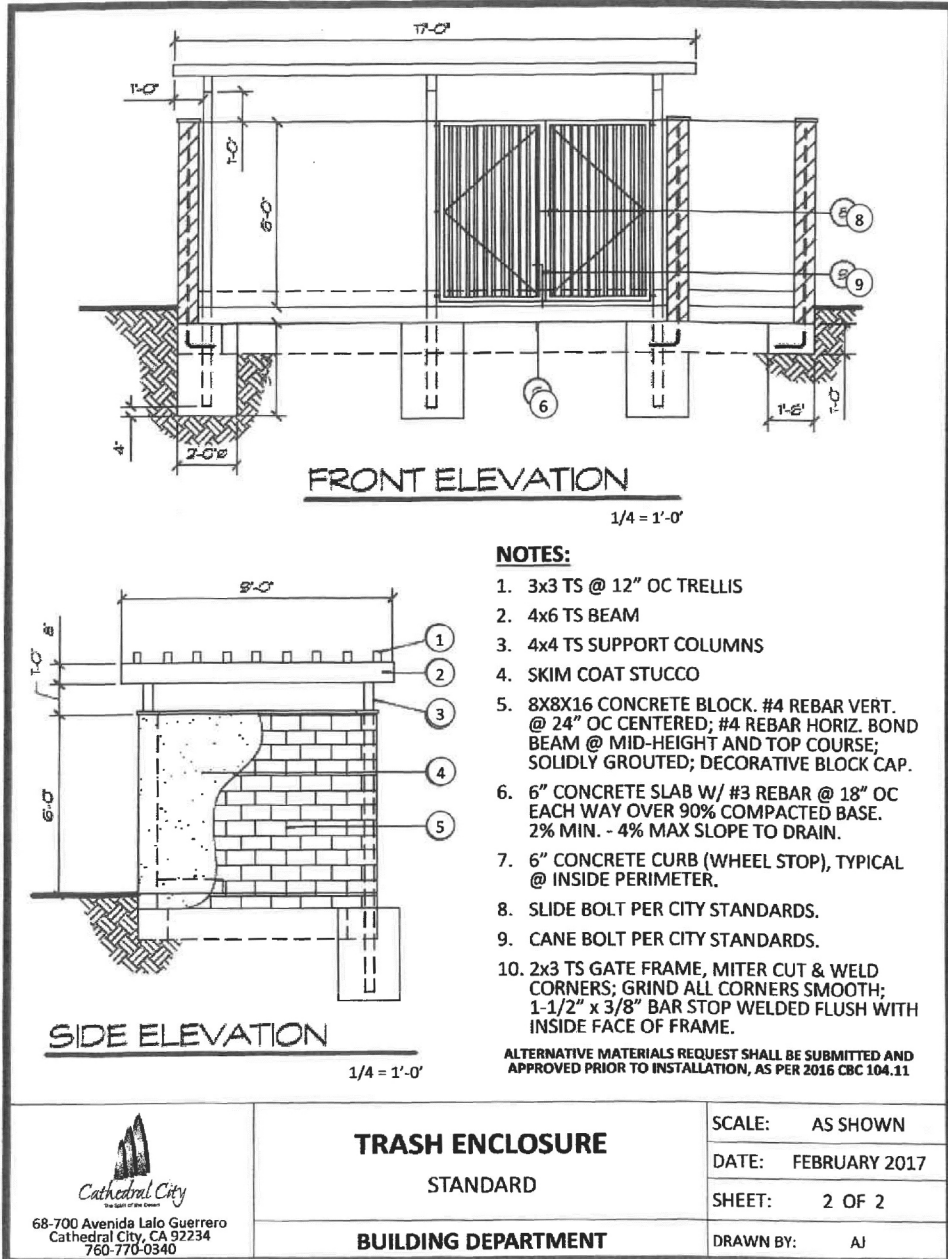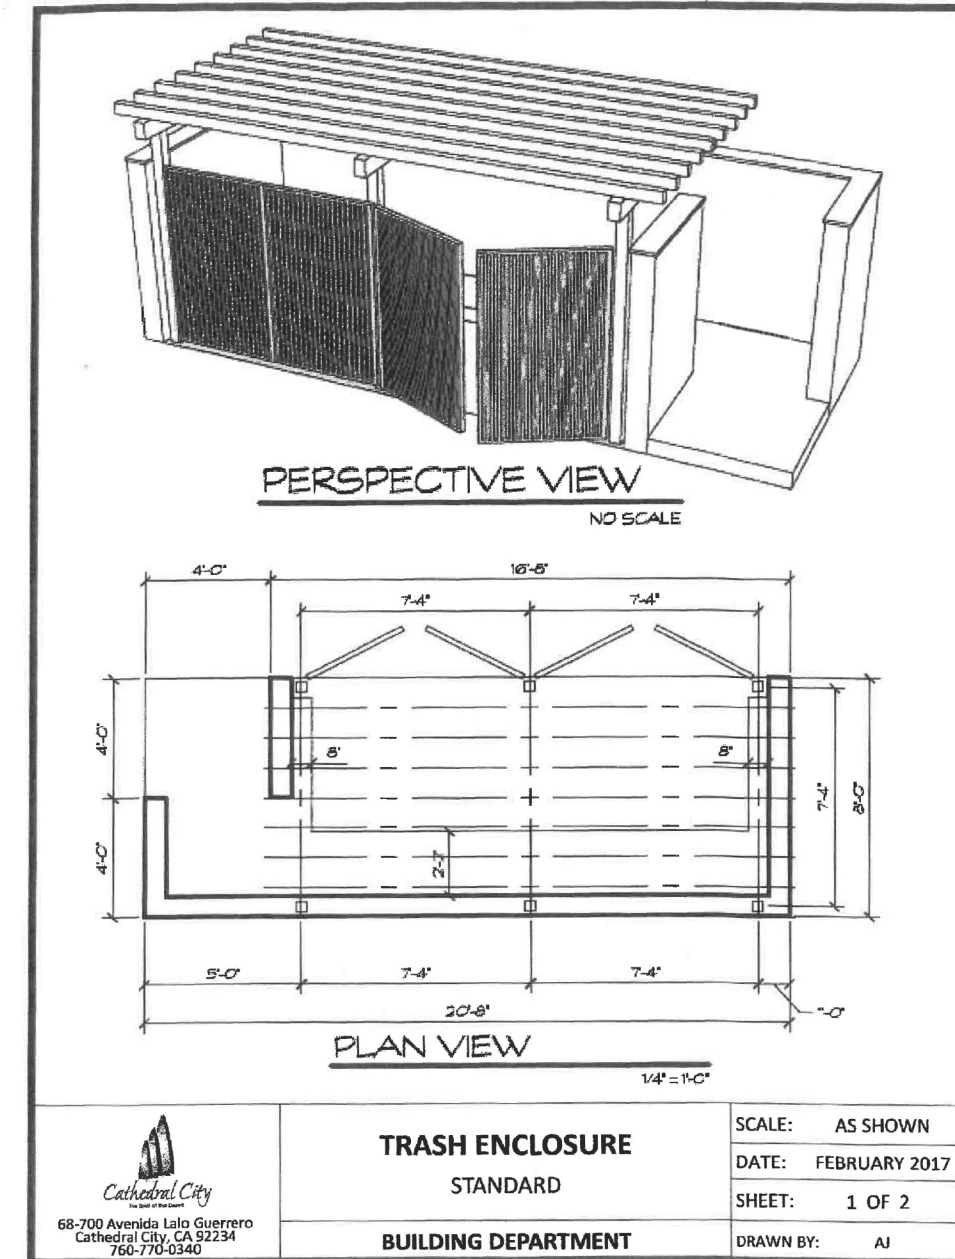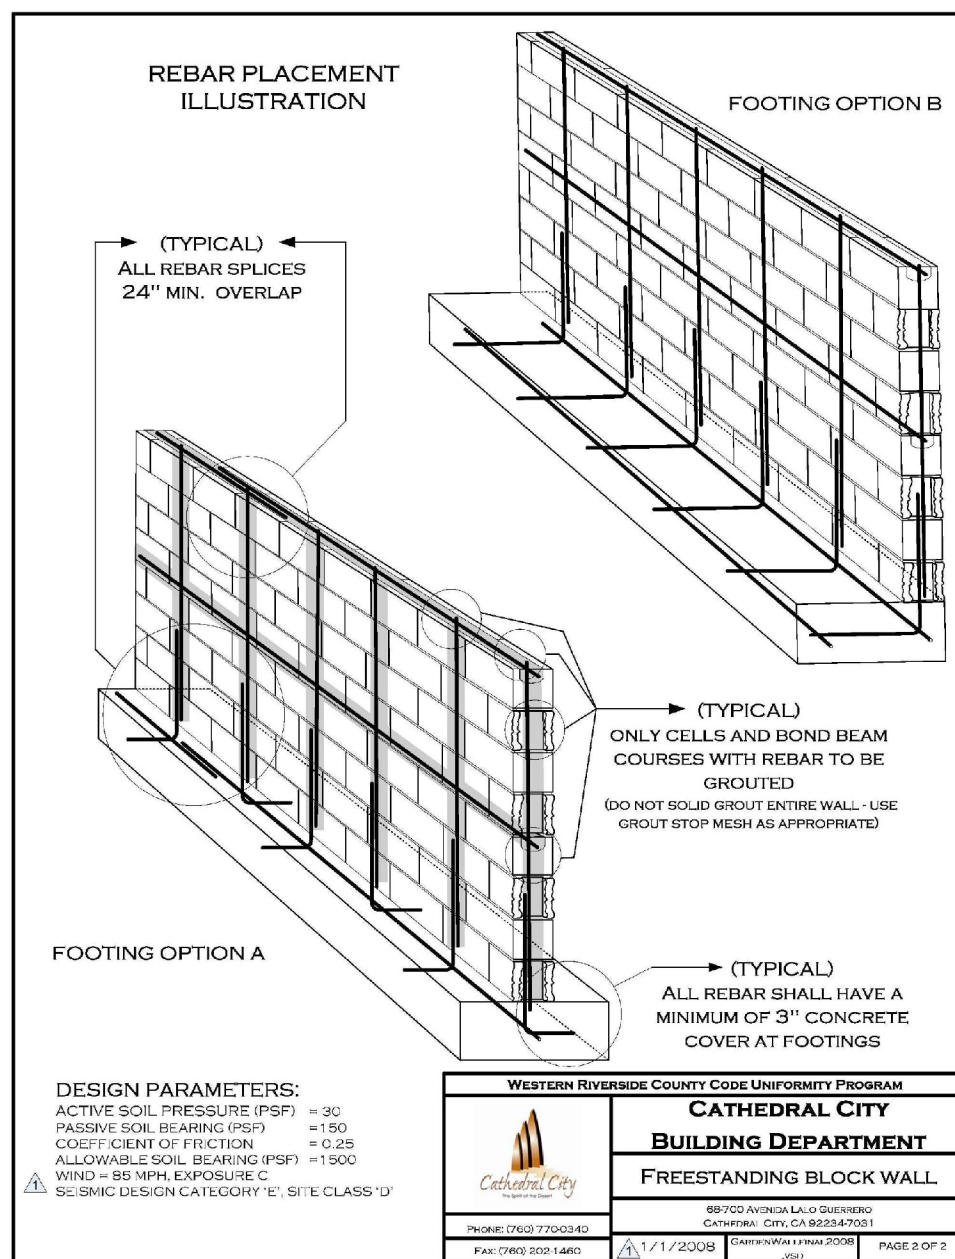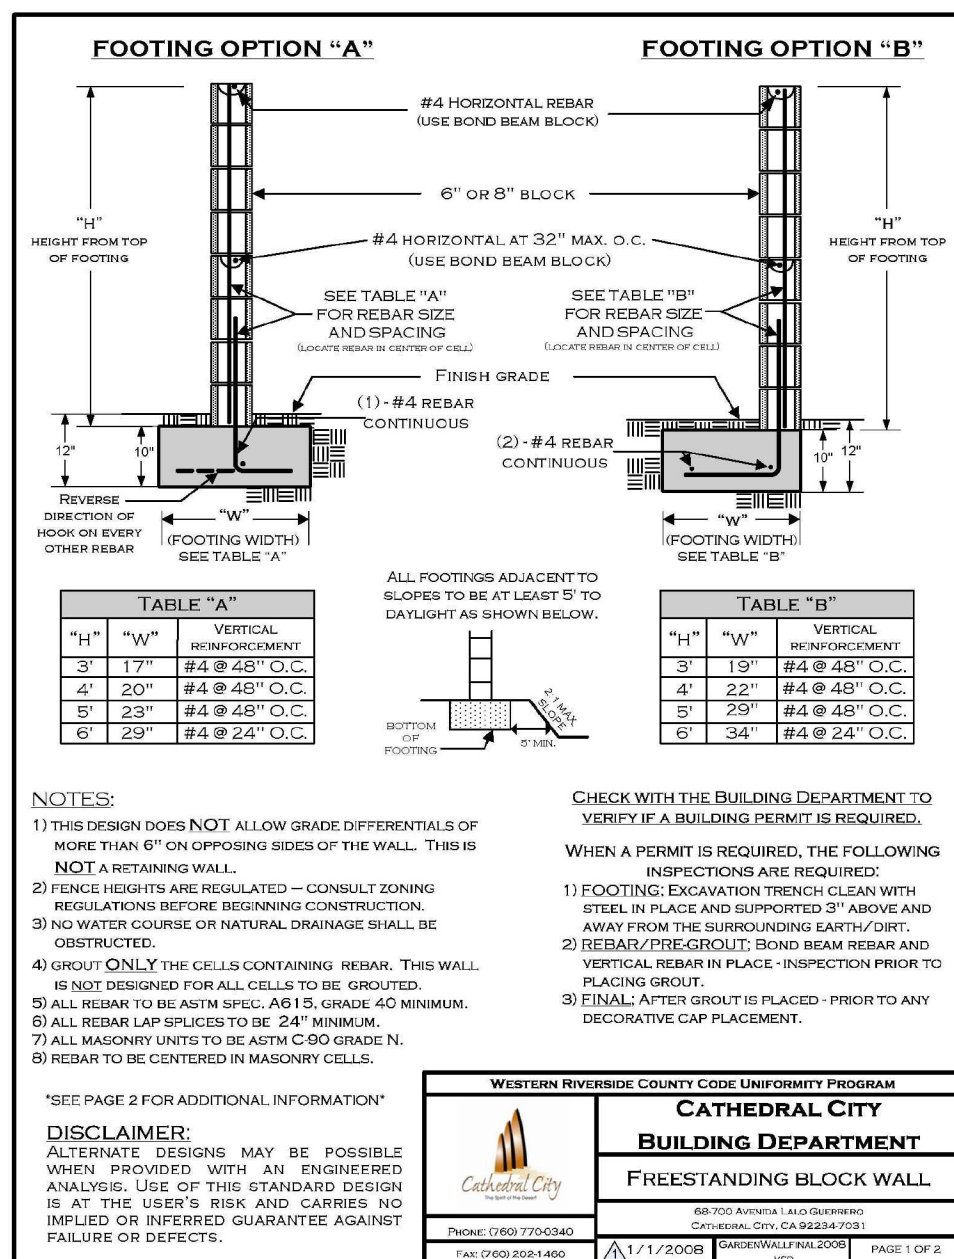

CHARLES D. GARLAND
ARCHITECT
JORGE SEPTIEN
DESIGN PRINCIPAL
744-991 Jone Dr., #9
Palm Desert, CA 92260
(760) 340.3528 Tel.
(760) 340.3728 Fax
E-MAIL: ghs@gsarchitects.com

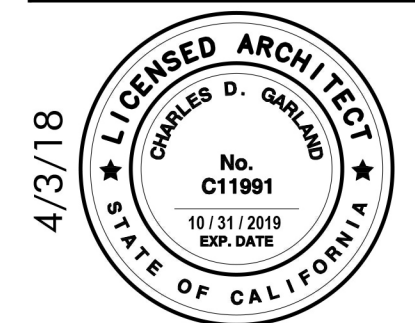

**TENANT IMPROVEMENT FOR
MIRACLE EDUCATION DIST., INC.
68366 KIELEY RD. CATHEDRAL CITY, CA 92234**

REVISION	BY

APN: 687-072-029
RECORDED BOOK/PAGE: MB 59/9
SUBDIVISION NAME: TR 3627
LOT/PARCEL: 37
TRACT NUMBER: 3627

SHEET TITLE:

SITE PLAN

DRAWN BY: J.S.
CHECKED BY: J.S.
COMMITMENT DATE: DECEMBER 2017
SCALE: AS NOTED
JOB NO.: CC17-106
Tuesday, April 3, 2018

SHEET

1