



CGC Research And Design

The Green Dragon

ISSUE PROJECT
MM.DD.YY Cat City Disp

DRAWN BY PROJECT NO.
NH, MB 0001


Perez Rd.
Overview

A.01

Description of Odor Filtration System:

Can 100 Carbon Filter With Pre-filter
1000 CFM Can fans
HEPA Filters

All air leaving the facility will also be treated with an in-line ozone generator, scent eliminator.

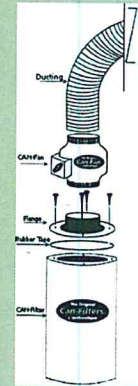

Square Footage Chart

Main Showroom 32x26 = 832

Office / Product Room 10x23 = 230

Lobby 10x40 = 300 roughly

Cashier(checkout) / Receptionist Area 10x17 = 170

Kitchen 15x11= 165

Bathroom 5x8 = 40


Chamber 8x4 = 32

Electrical Room 5x3 = 15

Public ADA Restroom 11x11 = 121

Total Square Footage

1905 usable space.

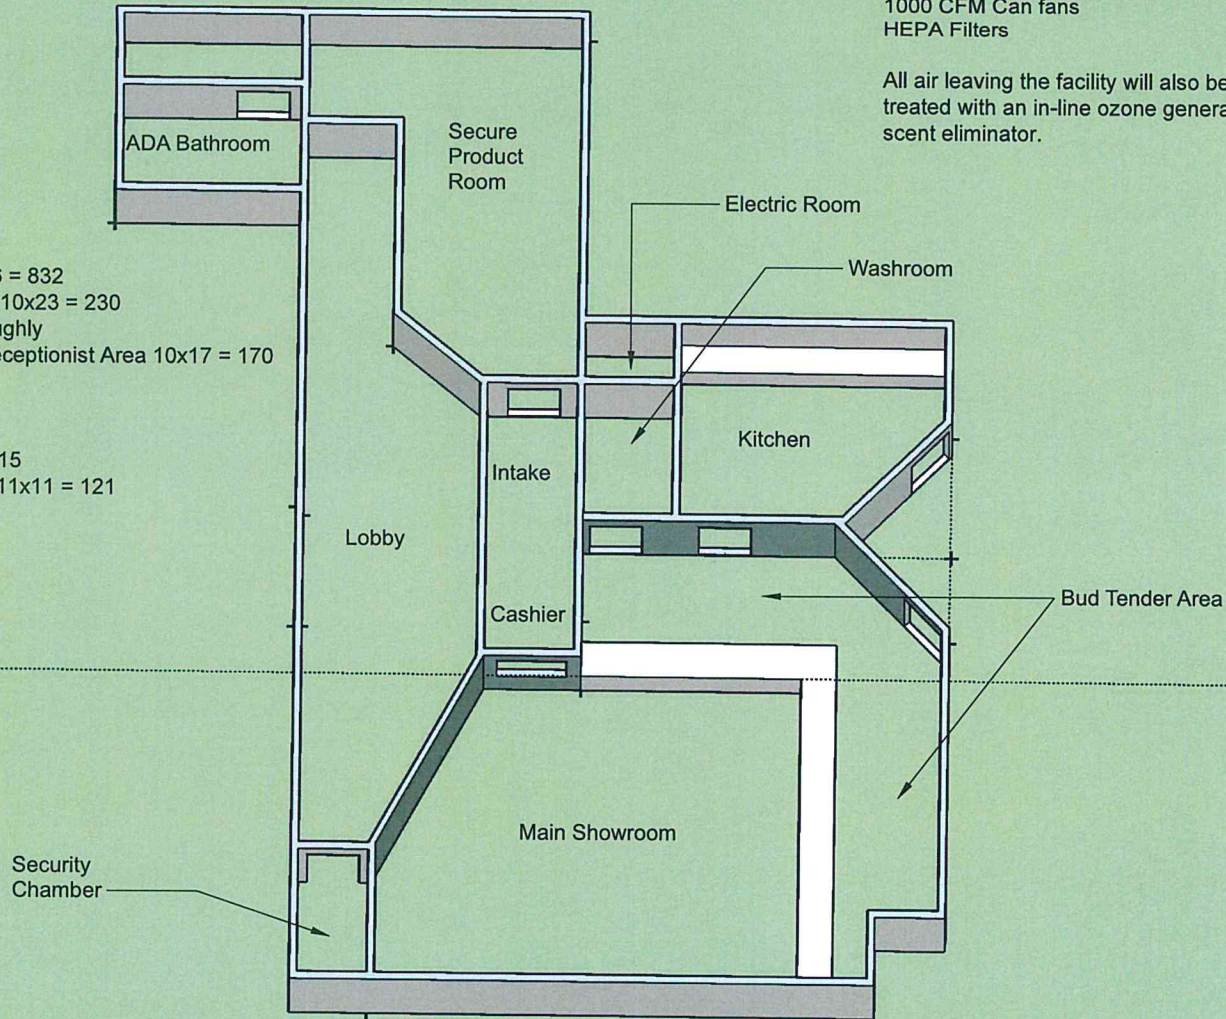

SCALE:
1"=10'