


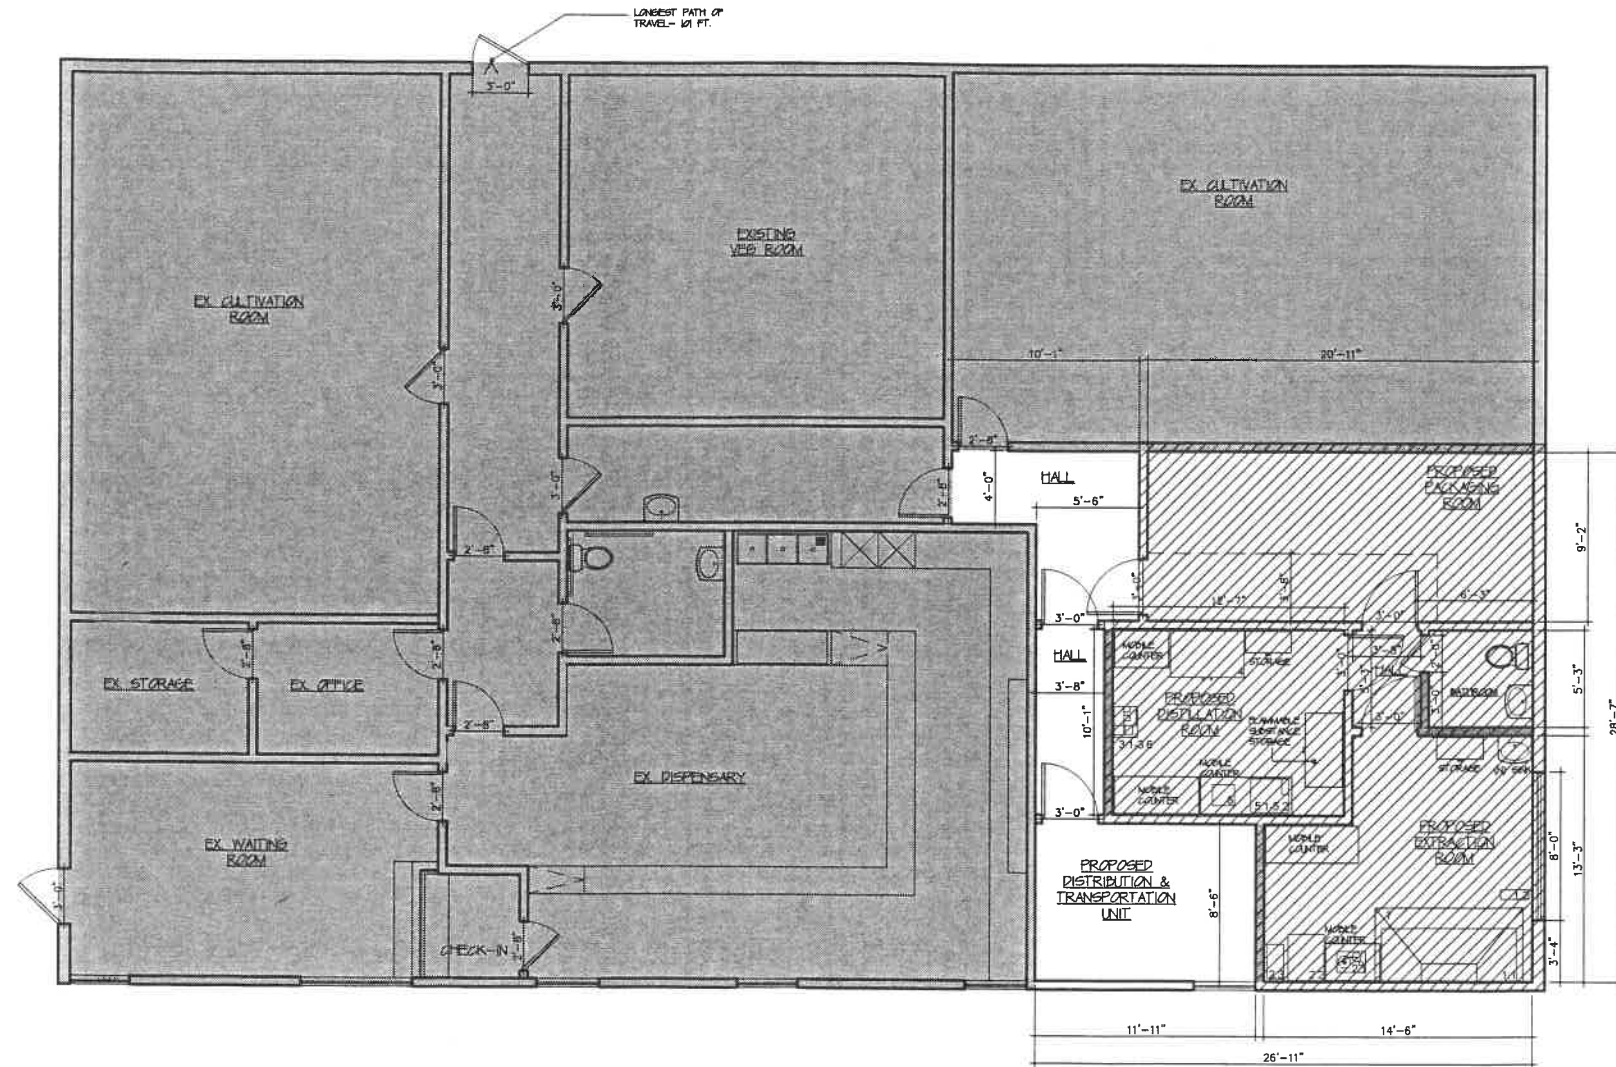

PROPOSED DISTRIBUTION + TRANSPORTATION PLAN

SCALE: 1/4" = 1'-0"



DENISE
BOSLEY
INTERIORS

343 MARIPOSA AVE
SIERRA MADRE CA 91024
P: 626 468 2766

CLIENT NAME: TWELVE, TWELVE LLC

CLIENT ADDRESS:
68730 SUMMIT DR.
CATHEDRAL CITY, CA 92234

DRAWING TITLE:
PROPOSED DISTRIBUTION
& TRANSPORTATION
PLAN

NO.	DATE:	REVISIONS:
1	8/31/17	
2		
3		
4		
5		

SCALE:
1/4" = 1'-0"

DATE:
8/31/17

SHEET #:

A2.2