

PLANT LEGEND

TREES

SYM.	QTY.	NAME & WATER USE	SIZE	COMMENTS
TT	12	TIPLIANA TIPU Tipu Tree Single Trunk - MOD 0.5	24" BOX	Shade tree. Upright form. 30' wide x 40' tall.

PALMS

SYM.	QTY.	NAME & WATER USE	SIZE	COMMENTS
BA	11	BRASHEA ARMATA Mexican Blue Palm - LOW / 0.2	2" BROWN TRUNK HEIGHT	TEXTURE - Feathery
EP	13	EXISTING WASHINGTONIA ROBUSTA Mexican Fan Palm - MOD / 0.5	N/A	WHITE FLOWER - Summer Protect - in - Place

SHRUBS

SYM.	QTY.	NAME & WATER USE	SIZE	COMMENTS
As	34	ASCLEPIAS SUBULATA - Low 0.2	5 GALLON	Yellow flowers
Bo	21	BOUGAINVILLEA 'Minka' - Mod 0.5	5 GALLON	Red bracts in spring, summer, fall 5' wide x 2' high
Co	7	CORDIA PARVIFOLIA - Low 0.2	5 GALLON	White flowers year round 2' wide x 2' high
Re	14	RUSSELLIA EQUISSETIFORMIS - Mod 0.5	5 GALLON	Coral to Orange colored flowers 4' wide x 3' high
Xc	13	XYLISMA CONGESTUM - Mod 0.5	5 GALLON	Evergreen screening hedge
Ye	15	YUCCA ELATA - Low 0.2	5 GALLON	Creamy white flowers in spring Slow growing plant 4' wide x 8' high

INERT MATERIAL

SYM.	NAME	COMMENTS
BO	BOULDER - 1/3 buried TYPE - "DESERT SELECT" NO SCARS OR IMPERFECTIONS ALLOWED. DIAMETER SIZE AS NOTED ON PLAN IN FEET. 30" - 2' diameter 22 - 3' diameter	SUPPLIER: SOUTHWEST BOULDER Phone: (877) 760-7625 E-Mail: southwestboulder.com Note: Set boulders 1/3 buried into finish grade for a natural effect.
GR	CRUSHED GRAVEL TYPE - Apache Brown CRUSHED SIZE: 2" to 6" DIAMETER 3,000 SQUARE FEET +/-	SUPPLIER: SOUTHWEST BOULDER Phone: (877) 760-7625 Color: Mix of light and medium browns with a splash of grey.
DG	DECOMPOSED GRANITE - "Adobe Sunset" Fines SIZE: 3/8" minus, 1 1/2" fines 3 INCHES THICK AFTER COMPACTION 8,500 SQUARE FEET +/-	SUPPLIER: SOUTHWEST BOULDER Phone: (877) 760-7625

NOTE: QUANTITIES LISTED ARE NOT GUARANTEED AND ARE ONLY FOR PLAN CHECK PURPOSES ONLY. PLANS TAKE PRECEDENCE.

LEGEND



- 1 - CURBFACE
- 2 - EXISTING RET. RAMP WALL
- 3 - EXISTING LOW WALL
- 4 - LIGHT STANDARD
- 5 - EXISTING SIGNAGE

ABBREVIATIONS

- CONC = CONCRETE
- (E) = EXISTING
- (P) = PROPOSED
- RET. = RETAINING
- typ. = TYPICAL

SQUARE FOOTAGE - LANDSCAPE

11,500 SQUARE FEET OF PLANTER (100%)
0 SQUARE FEET OF TURF (0%)
11,500 SQUARE FEET - TOTAL LANDSCAPE AREA

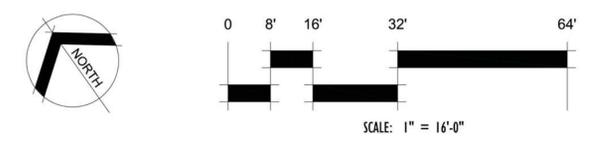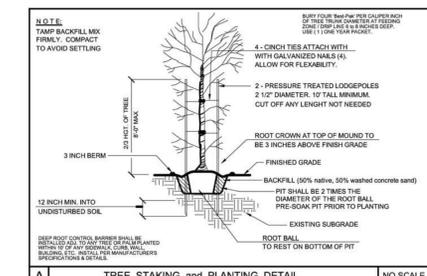

LANDSCAPE PLAN



Important Notice - Underground Service Alert
SECTION 42164217 OF THE GOVERNMENT CODE REQUIRES A DIG ALERT IDENTIFICATION NUMBER BE ISSUED BEFORE A 'PERMIT TO EXCAVATE' WILL BE VALID FOR YOUR DIG ALERT IDENTIFICATION NUMBER CALL UNDERGROUND SERVICE ALERT TOLL FREE AT 1-800-227-2600 TWO WORKING DAYS BEFORE YOU DIG.

CONTRACTOR SHALL VERIFY ALL CONDITIONS & DIMENSIONS AT THE JOB SITE AND NOTIFY THE LANDSCAPE ARCHITECT OR HIS REPRESENTATIVE OF ANY DIMENSIONAL ERRORS, OMISSIONS OR DISCREPANCIES BEFORE BEGINNING OR FABRICATION ANY WORK. REFER TO CIVIL DRAWINGS FOR HORIZONTAL AND VERTICAL DATA.
QUANTITIES IF LISTED ARE FOR THE CONVENIENCE OF THE CONTRACTOR ONLY AND ARE NOT INTENDED FOR ACCURATE BIDDING USE.

BY	DATE	REVISIONS	APPR.	DATE
ARCHITECT				COUNTY

APPLICANT / OWNER:
HOLTICE CARE
Dr. Philip Wen
12 Via CONDOTTI, RANCHO MIRAGE, CA 92270
(P) 213.421.6045 (e) philipwen1962@gmail.com

PROPERTY OWNER:

PREPARED BY:
RAY LOPEZ ASSOCIATES
LANDSCAPE ARCHITECTURE & PLANNING
56-960 JACKSON STREET, VISTA SANTA ROSA, CA 92274
(T) 760 / 206-9696 E-mail: RLAscape@aol.com

PREPARED UNDER THE DIRECT SUPERVISION OF:
Raymond C. Lopez 03.14.2018
DATE
RAYMOND C. LOPEZ
REGISTERED LANDSCAPE ARCHITECT NO. 3474
EXPIRES 12-31-19

LEGAL DESCRIPTION:
DESIGN BY: RL SCALE: AS NOTED
DRAWN BY: CL DATE: 03 / 14 / 2018
PLOT DATE: Mar 14, 2018

CITY OF CATHEDRAL CITY, COUNTY OF RIVERSIDE, STATE OF CALIFORNIA SHEET NO.
LANDSCAPE PLAN
HOLTICE CARE
PROPOSED BUILDING RENOVATION
68900 PEREZ ROAD, #B, CATHEDRAL CITY, CA 92234
A.P.N.: 687 - 330 - 009

OF 1 SHTS.

CONTACT: Dr. PHILIP WEN
Phone: 213.421.6045

BENCHMARK: