
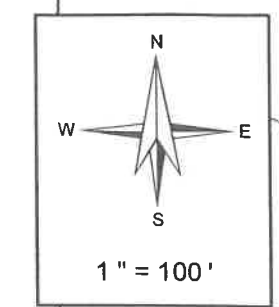


THIS MAP WAS PREPARED FOR ASSESSMENT PURPOSES ONLY. NO LIABILITY IS ASSUMED FOR THE ACCURACY OF THE DATA SHOWN. ASSESSOR'S PARCEL MAY NOT COMPLY WITH LOCAL LOT-SPLIT OR BUILDING SITE ORDINANCES.

SEC. 33 T.4S, R.5E
CITY OF CATHEDRAL CITY

TRA 019-002
019-038

687-20
24-66

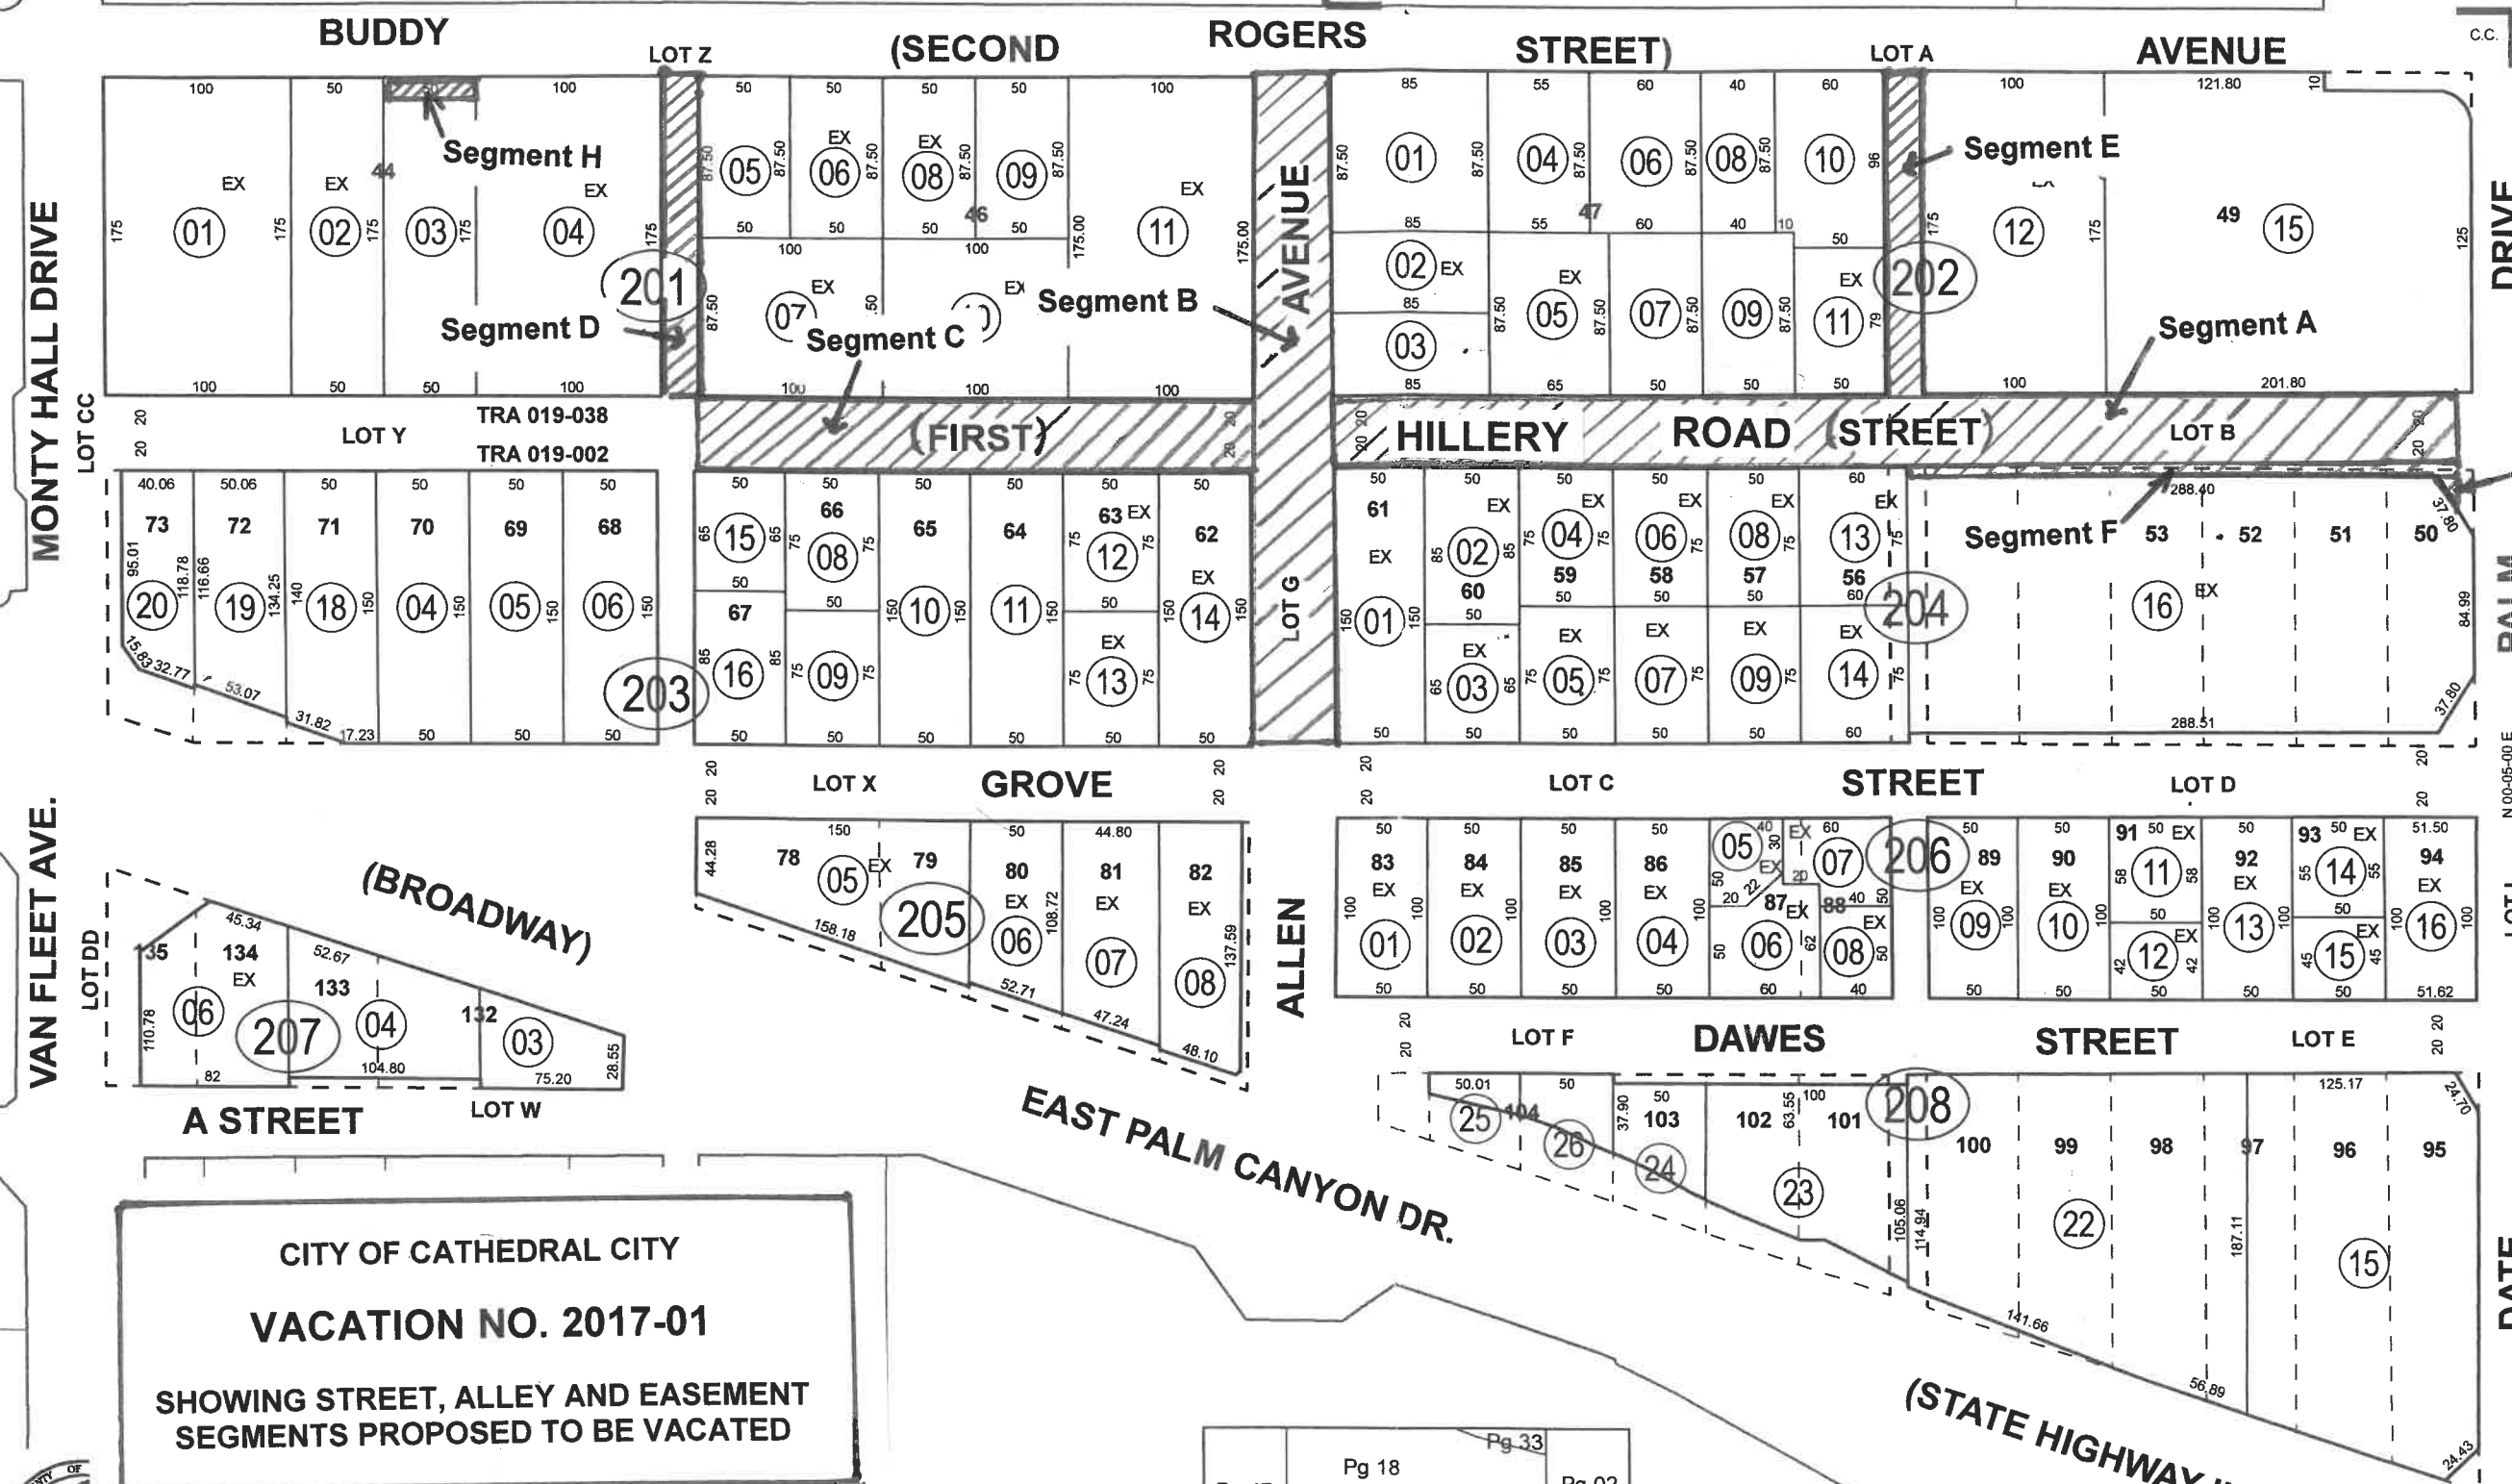


- Legend**
- Lot Lines
 - Right-Of-Way
 - Old Lot Lines
 - Reference R.O.W
 - Other Easements
 - Lease Area
 - Subdivision Tic Mark

Date	Old Number	New Number
3/1/1973	202-14	15
3/1/1973	203-7	15,16
5/1/1977	208-9	11,ST
5/1/1977	208-10	12,ST
4/1/1978	208-5-8,11,12	13
4/1/1978	208-13	14,15
12/1/1979	208-4	16
12/1/1979	208-14	17
11/1/1980	204-10	13
11/1/1980	204-11	14
11/1/1980	204-12	15
10/1/1981	207-2	4
8/1/1982	208-16	18,ST
8/1/1982	208-16	19,ST
10/1/1982	208-18	20,ST
10/1/1982	208-19	21,ST
11/1/1986	204-15	16,ST
6/1/1992	203-1	17,ST
6/1/1992	203-3	18,ST
12/1/1997	207-1	5,ST
5/1/1998	208-17	22,ST
5/1/1998	208-20	23,ST
5/1/1998	208-21	24,ST
5/1/1998	203-2	19,ST
5/1/1998	203-17	20,ST
12/1/1999	205-1	5,ST
12/1/1999	205-2	6,ST
12/1/1999	205-3	7,ST
12/1/1999	205-4	8,ST
5/1/2000	208-1	25,ST
5/1/2000	208-2	26,ST
12/28/201	207-5	6,ST

CITY OF CATHEDRAL CITY
VACATION NO. 2017-01
SHOWING STREET, ALLEY AND EASEMENT
SEGMENTS PROPOSED TO BE VACATED

EXHIBIT "B"

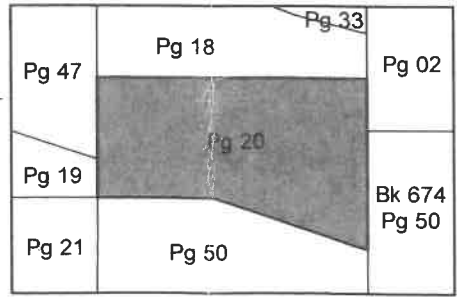

Map Reference *
MB 13/24 - 26 CATHEDRAL CITY

Jan 2016

