


NOTE:
PARKING LOT:
EXISTING PARKING LOT TO BE STRIPED AND
SIGNED IN ACCORDANCE WITH THE
CURRENT AMERICANS WITH DISABILITIES
ACT REQUIREMENTS. ALL EXISTING BROKEN
OR DAMAGED SIDEWALK, CURB, GUTTER
AND DRIVE APPROACH TO BE REPLACED.

TRASH ENCLOSURE:
TRASH ENCLOSURE IS EXISTING AND
BURRTEC APPROVED AND WILL BE REUSED.

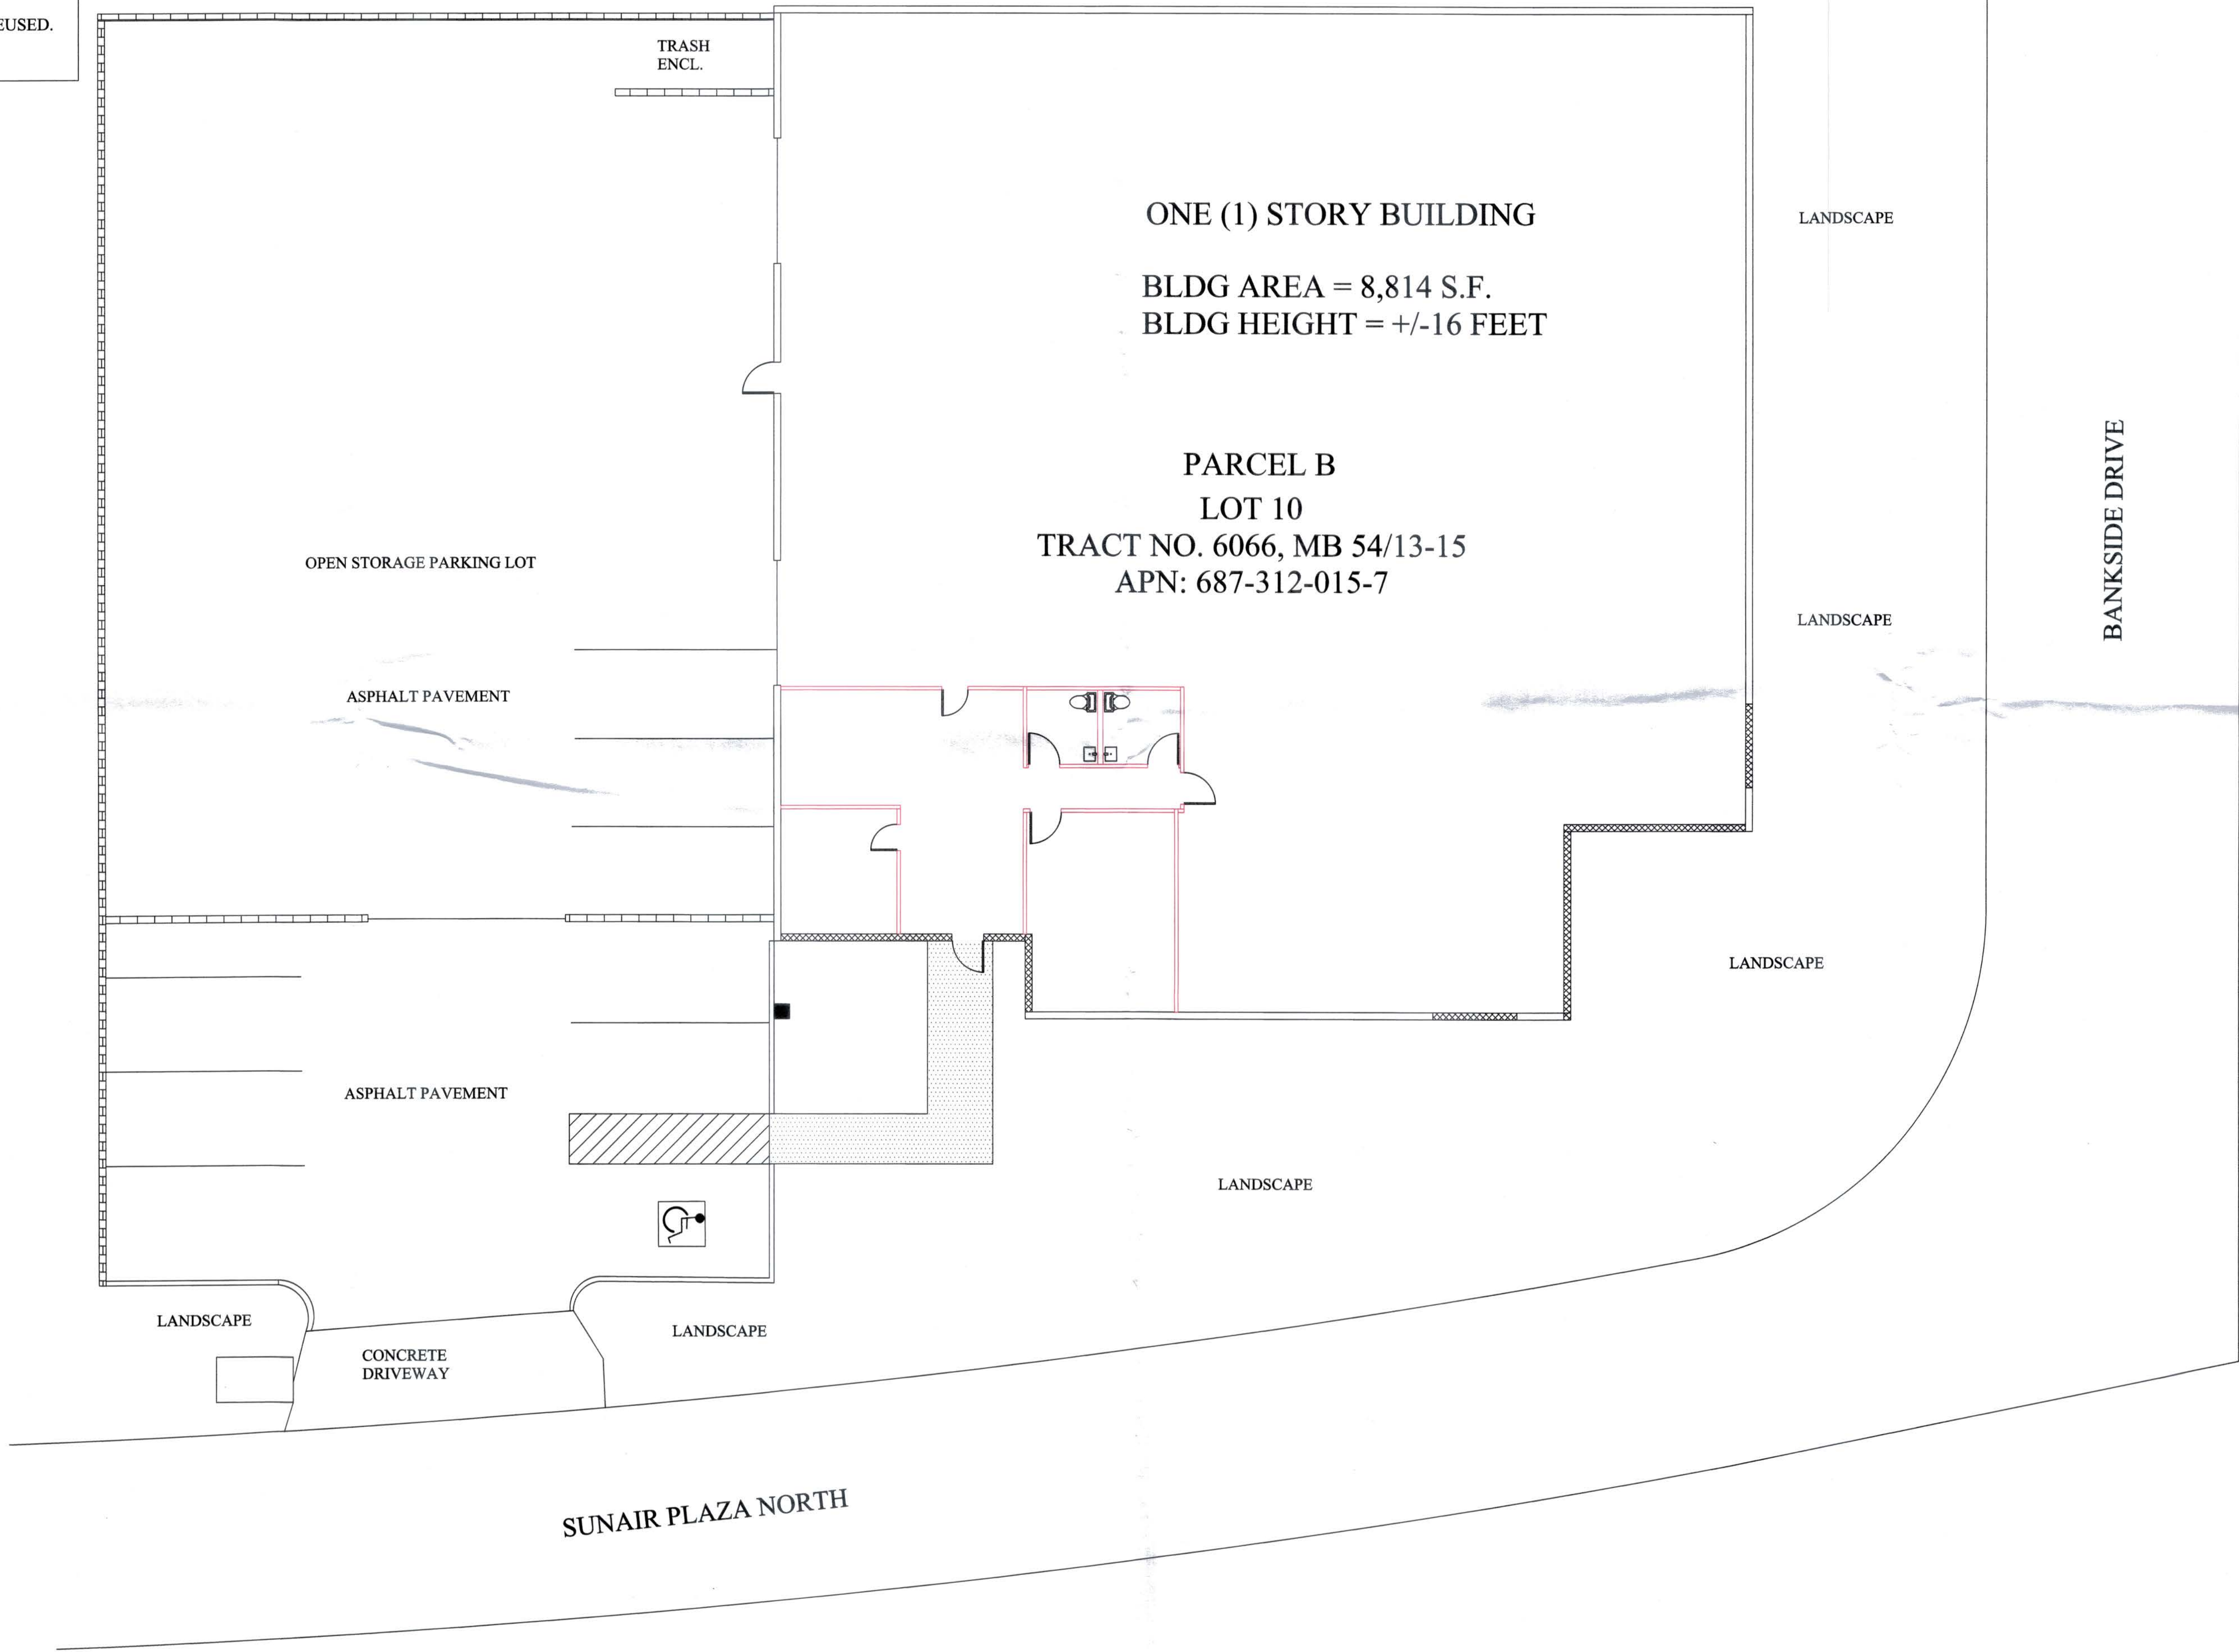


ELECTRICAL DESIGN AND CONSTRUCTION BY:
68-342 KIELEY RD
CATHEDRAL CITY
CALIFORNIA 92234
PHONE (760)328-1088
FAX (760)321-9885
LICENSE 418433 (C-10)

NOTICE:
All ideas, designs and arrangements and plans indicated or represented
on this drawing are the property of
LASALLE LIGHTING SERVICES and are for
the exclusive use of LASALLE LIGHTING SERVICES.

REVISIONS

36-605 SUNAIR
CATHEDRAL CITY

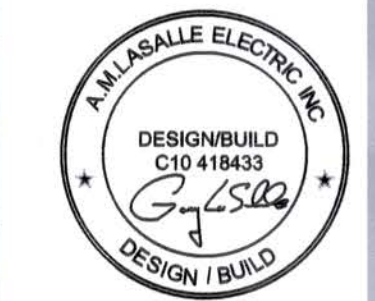

SITE
PLAN

SCALE: 1/8"=1'

DATE: 10.18.16

DRAWING BY: EL

SHEET #
A1.0