


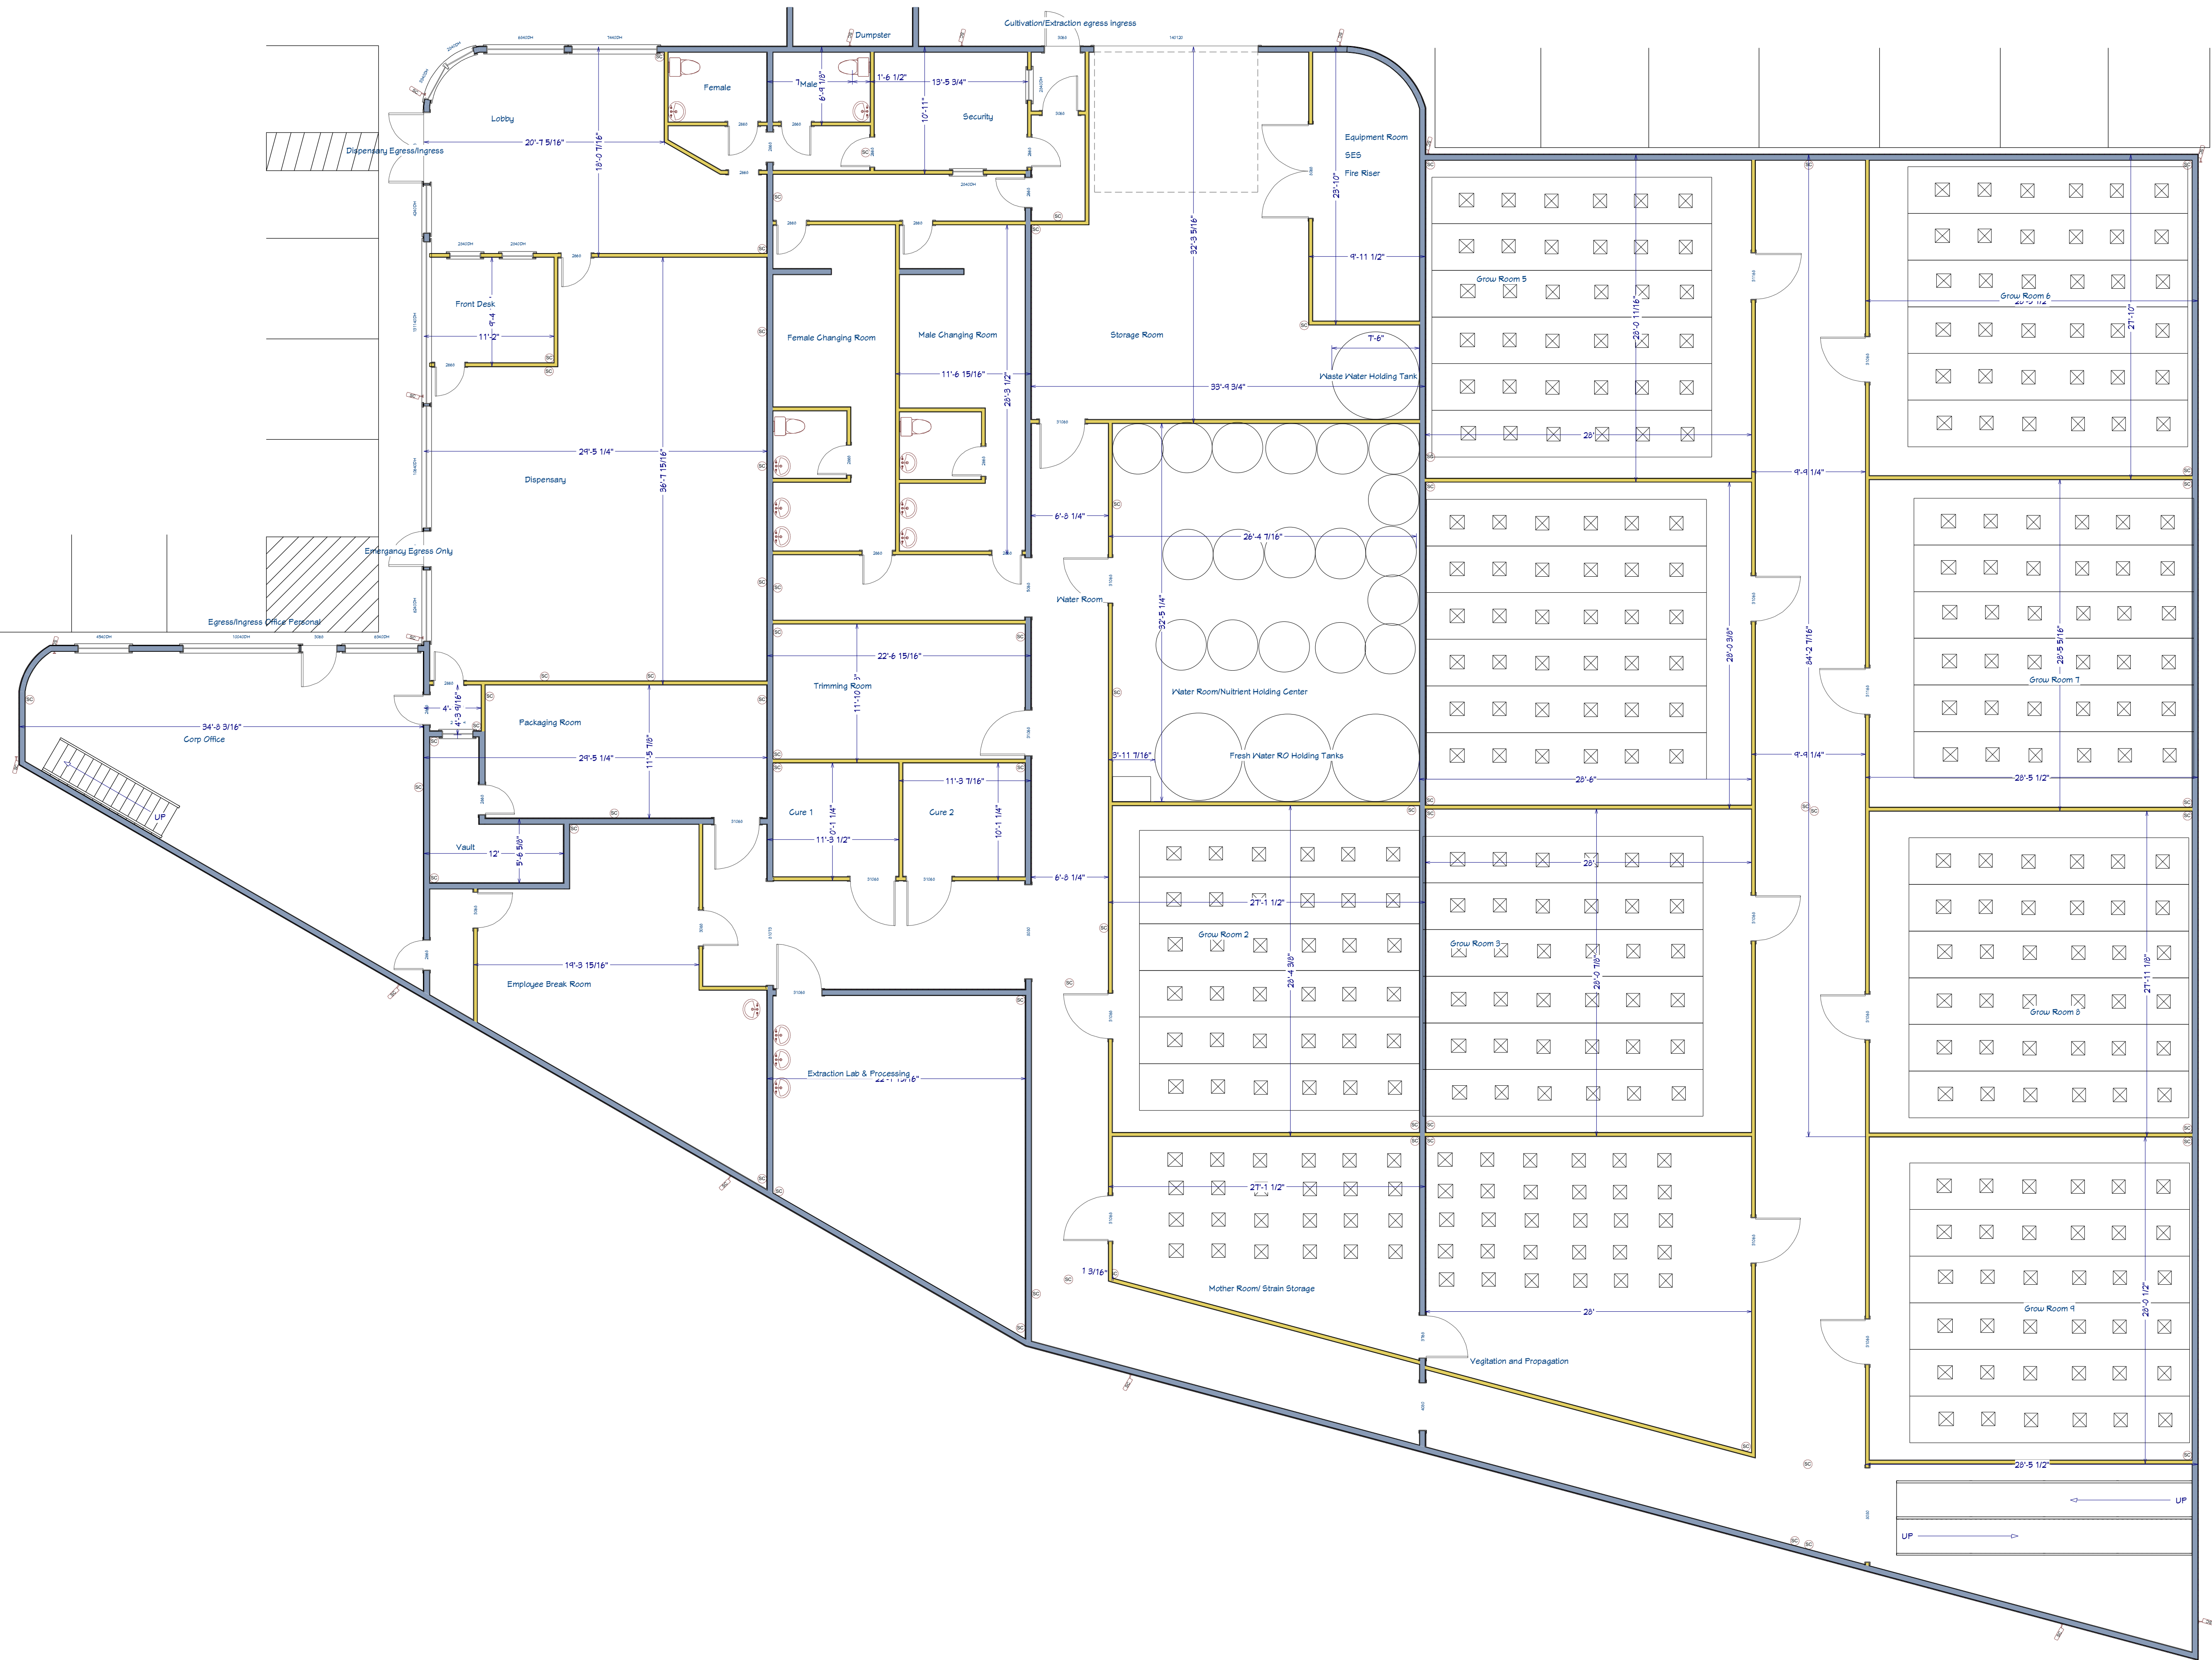

LIVING AREA
17555 SQ FT

1st Floor

REVISION TABLE	
NUMBER	DATE

68351 Perez Rd
Cathedral City CA 92234

Application Page
The Hi Collective

DRAWINGS PROVIDED BY:
Matt Rettig
Solera Construction
480.580.9742

DATE:

11/10/16

SCALE:

SHEET:

P-1