


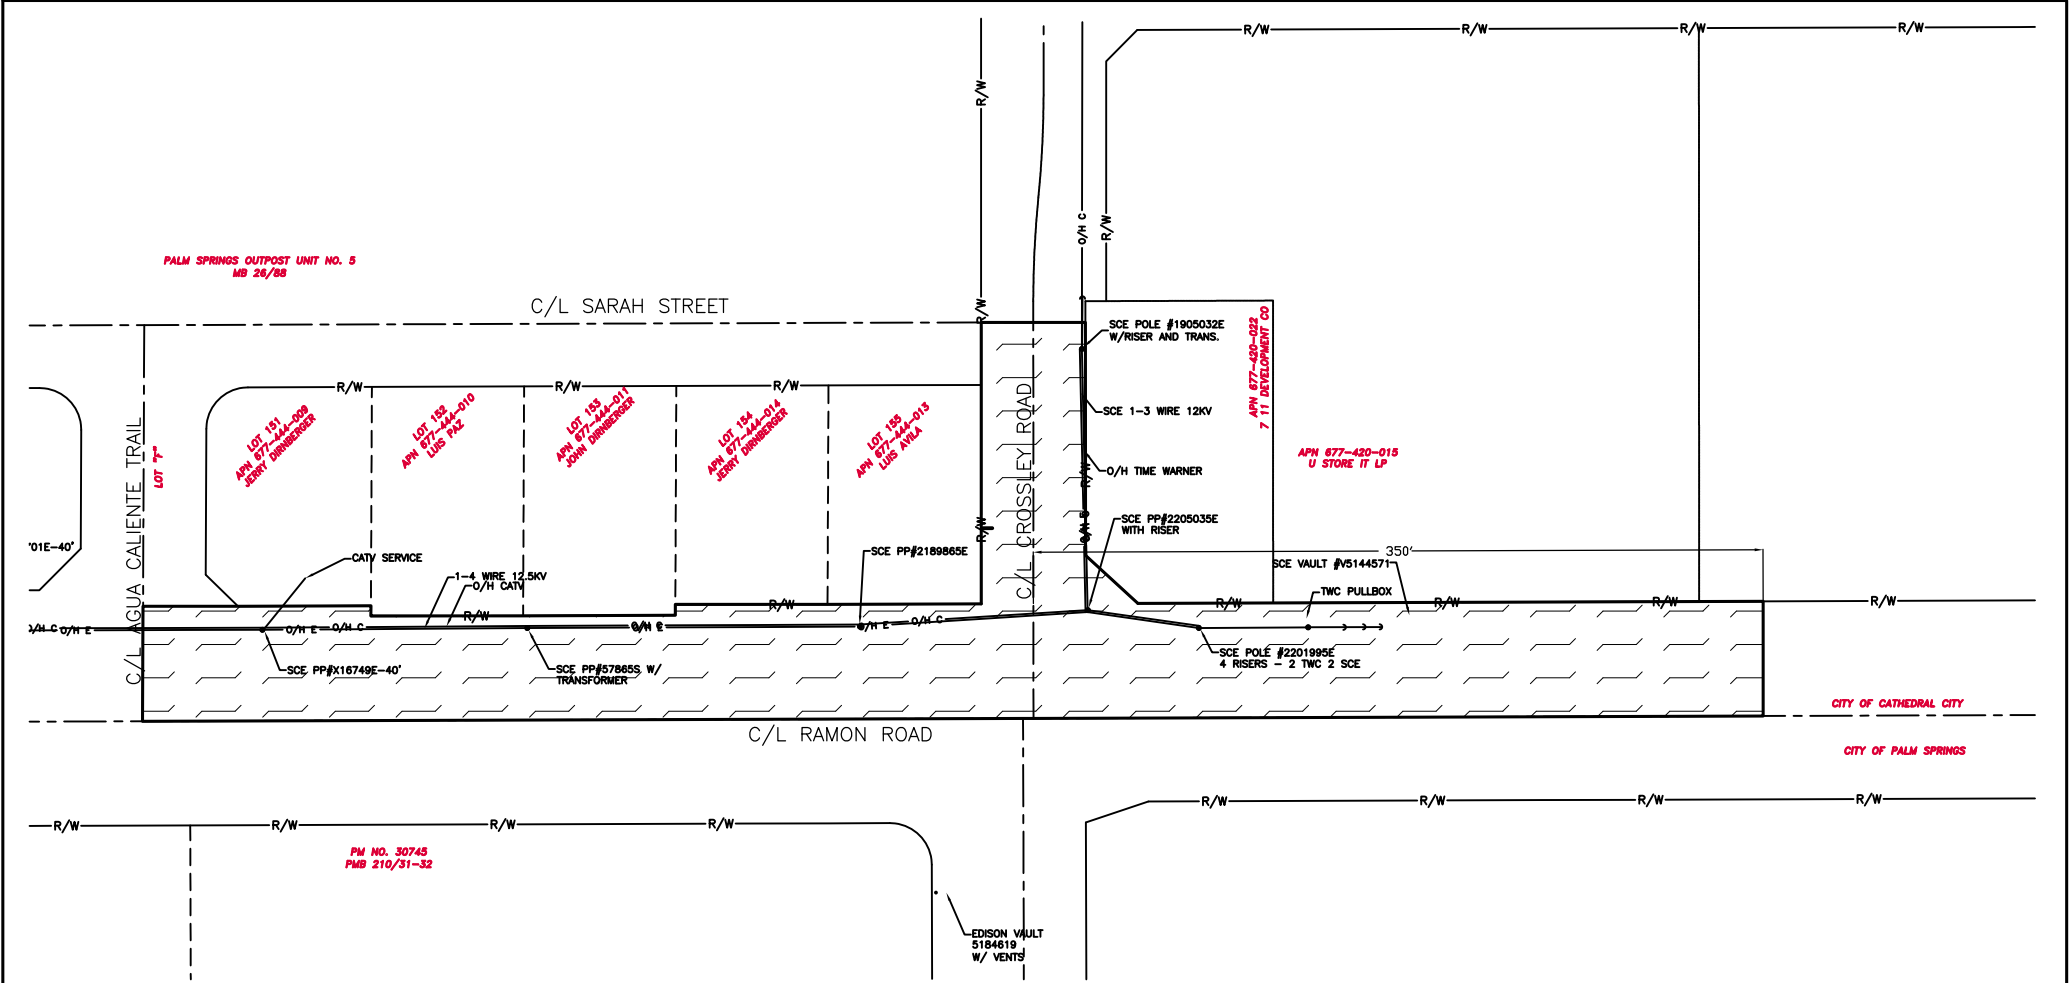

LEGEND:

UNDERGROUND UTILITY DISTRICT LIMITS

EXTENTS: UUD SHALL EXTEND EAST ALONG RAMON ROAD FROM THE CENTERLINE OF AGUA CALIENTE TRAIL TO APPROXIMATELY 350FT EAST OF THE CENTERLINE OF CROSSLEY ROAD AND BOUNDED TO THE SOUTH BY THE CENTERLINE OF RAMON ROAD AND NORTH BY THE PUBLIC RIGHT-OF-WAY BOUNDARY. IN ADDITION THE UUD SHALL EXTEND NORTH ALONG CROSSLEY ROAD FROM THE CENTERLINE OF RAMON ROAD TO THE CENTERLINE OF SARAH STREET AND BOUNDED TO THE EAST AND WEST BY THE PUBLIC RIGHT-OF-WAY BOUNDARY.

Underground Service Alert



TWO WORKING DAYS BEFORE YOU DIG

BENCHMARK:

1st

BENCH MARK: N/A
ELEVATION: N/A
BASIS OF BEARINGS: N/A

NO.	DATE	INT.	APP'D	DATE

REVISIONS



NOT TO SCALE

CONSULTANT:



EXHIBIT A

RAMON ROAD
UNDERGROUND UTILITY DISTRICT NO. 2017-01

FOR: THE CITY OF CATHEDRAL CITY

DESIGNER:	N/A	DATE:	03-30-2017
DRAWN:	-	PROJECT REFERENCE:	-
CHECK:	N/A	SHEET	1
SCALE:	-	OF	SHEETS
CITY REFERENCE:	N/A	STATE PROJECT NO.:	N/A