
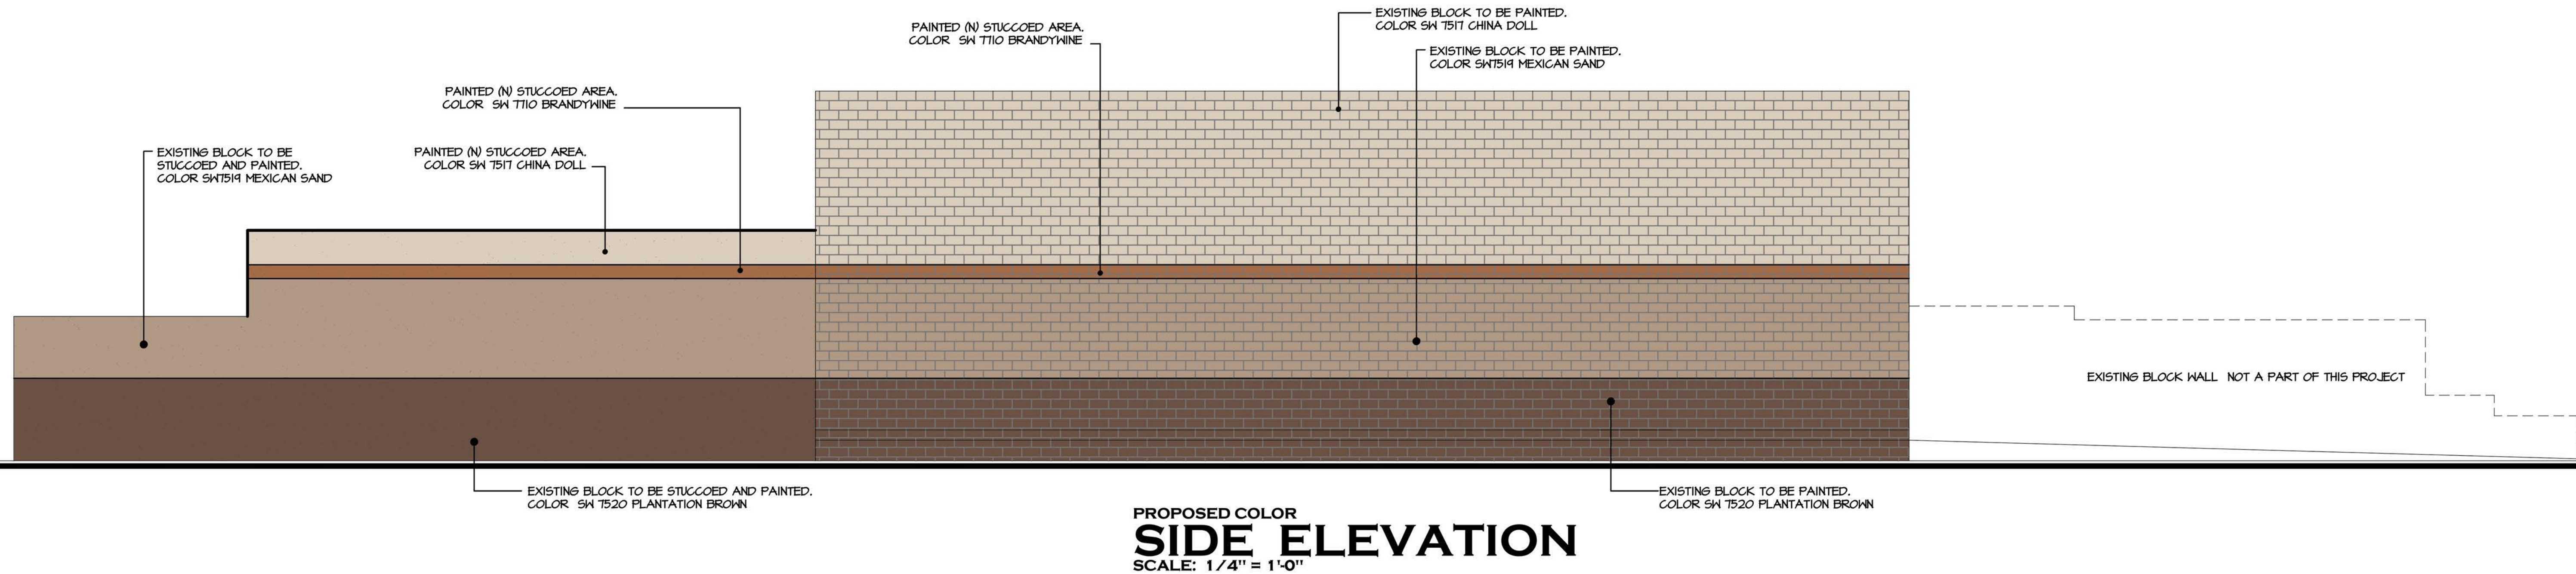
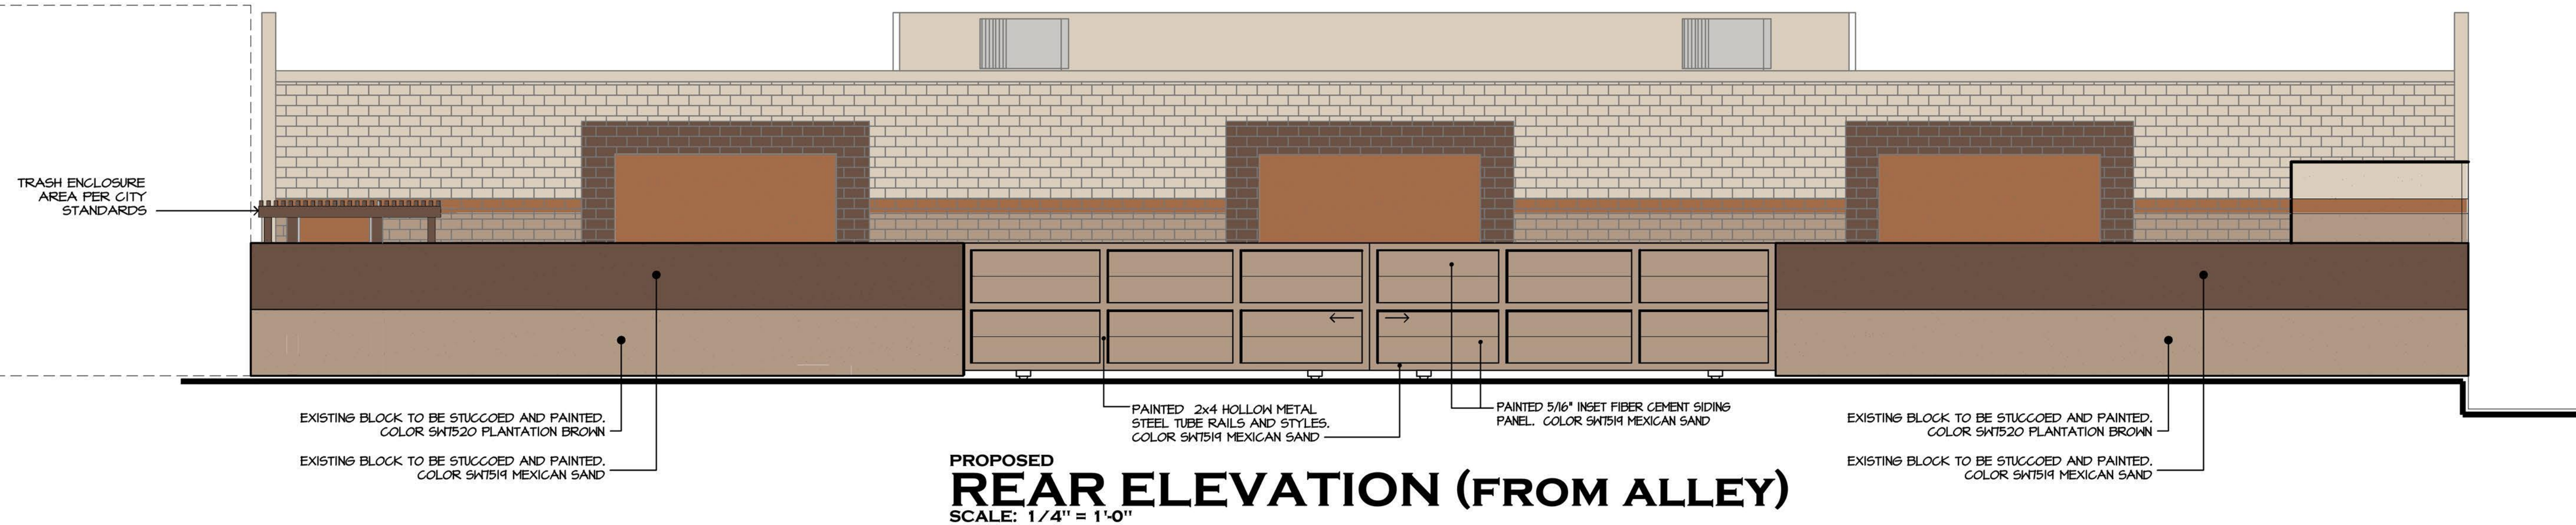


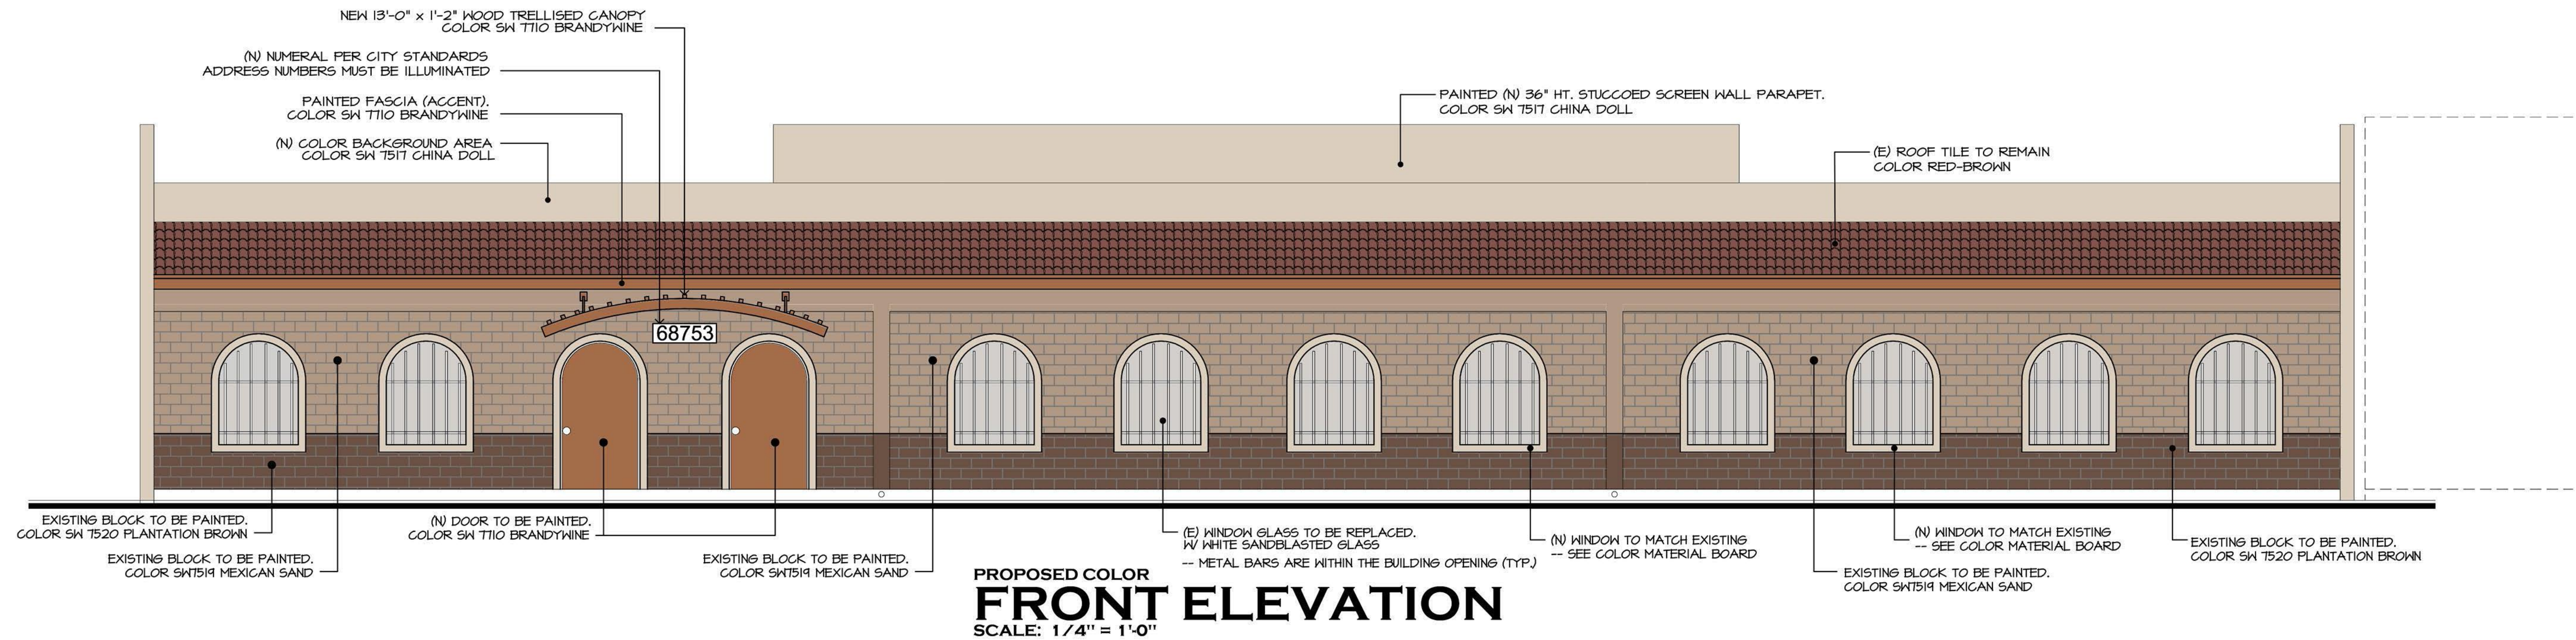

REVISION	BY
PLANNING REVISION 12/15/2017	GLS
PLANNING REVISION 12/15/2017	GLS
PLANNING REVISION 12/15/2017	GLS
ENGINEERING REVISION 05/25/2018	GLS
ARCHITECTURAL REVIEW 05/25/2018	GLS

SHEET TITLE:

PROPOSED
COLOR ELEVATIONS

DRAWN CHECKED
G.L.S. J.S.
COMMENCEMENT DATE
OCTOBER 2017
SCALE
AS NOTED
JOB NO.
CC17-

3 April 2018

SHEET

A6.0