
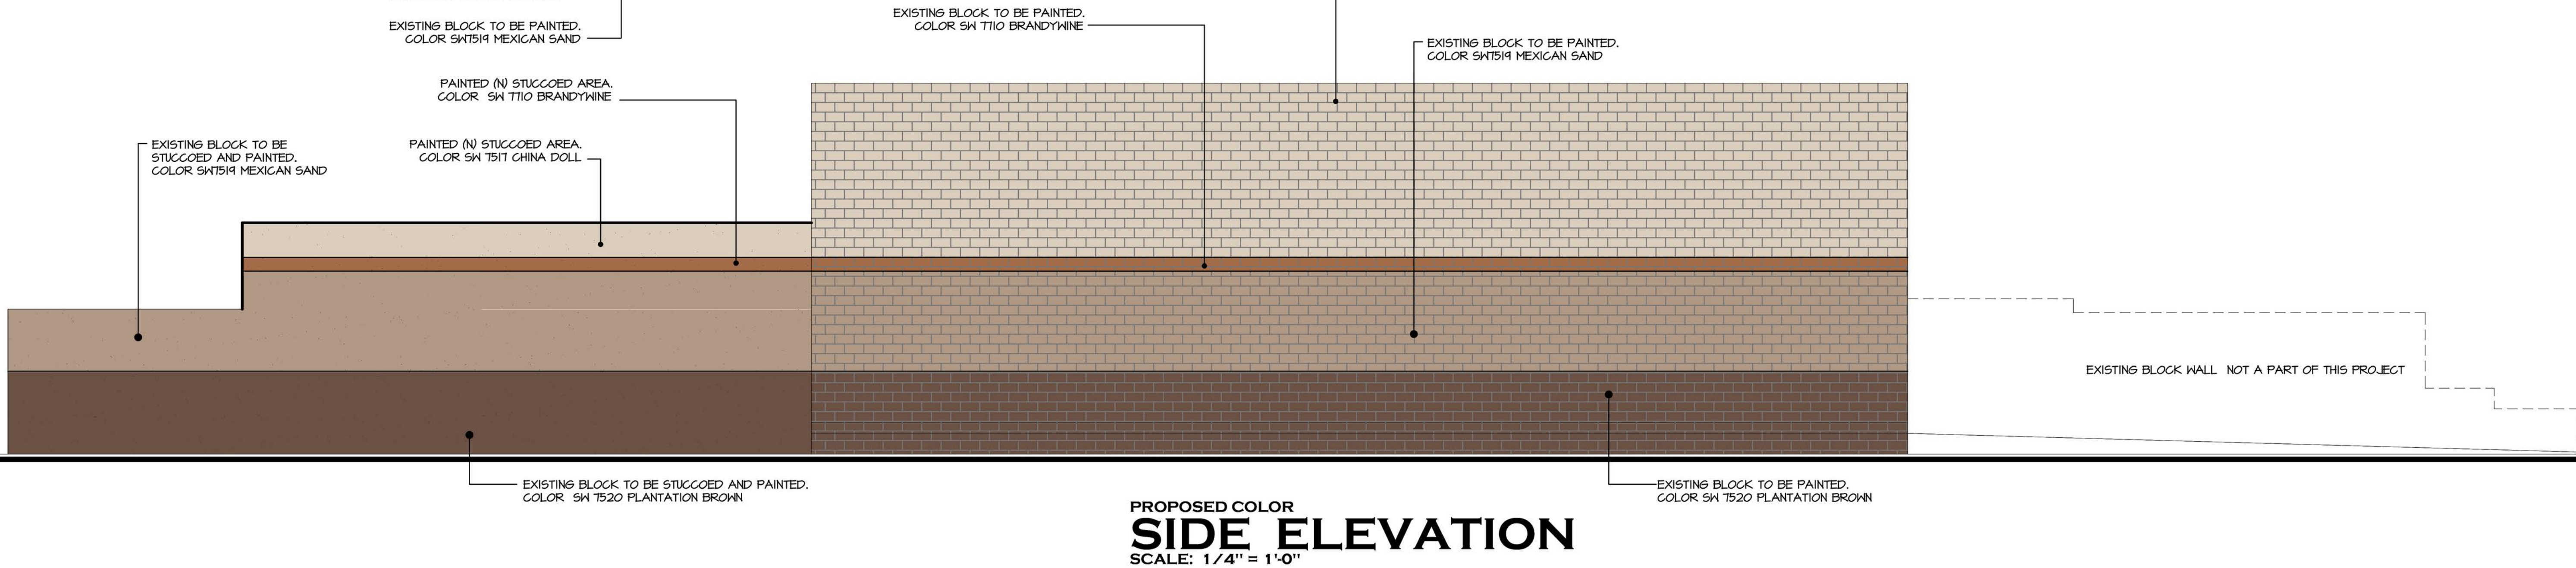
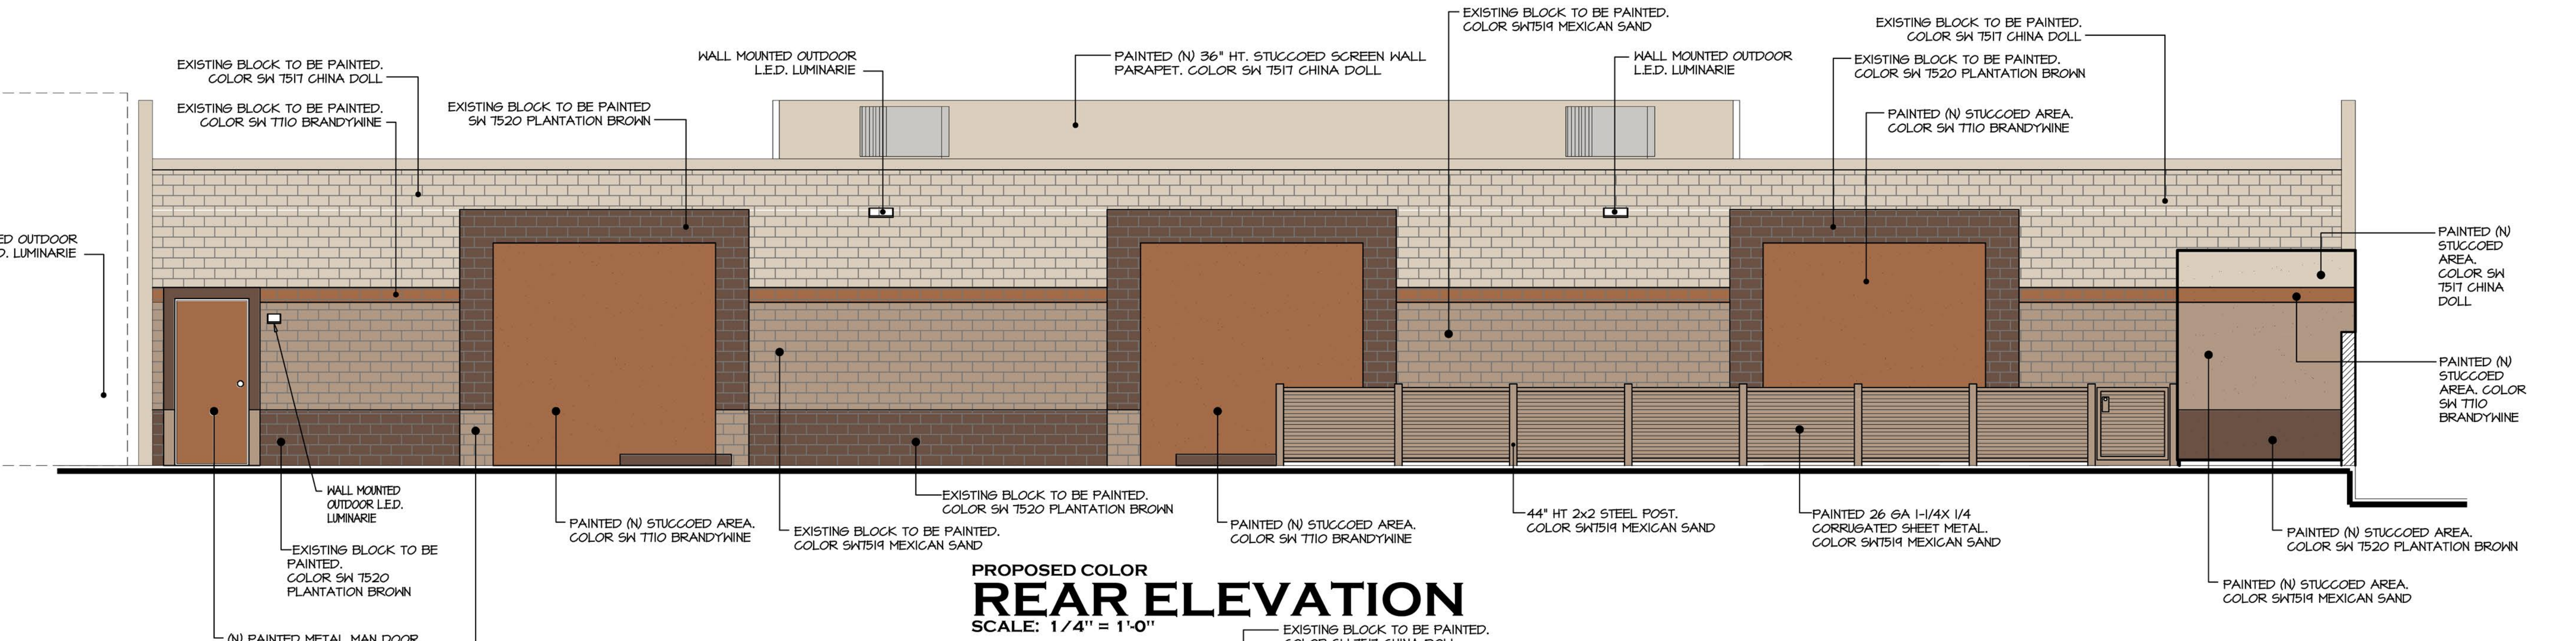


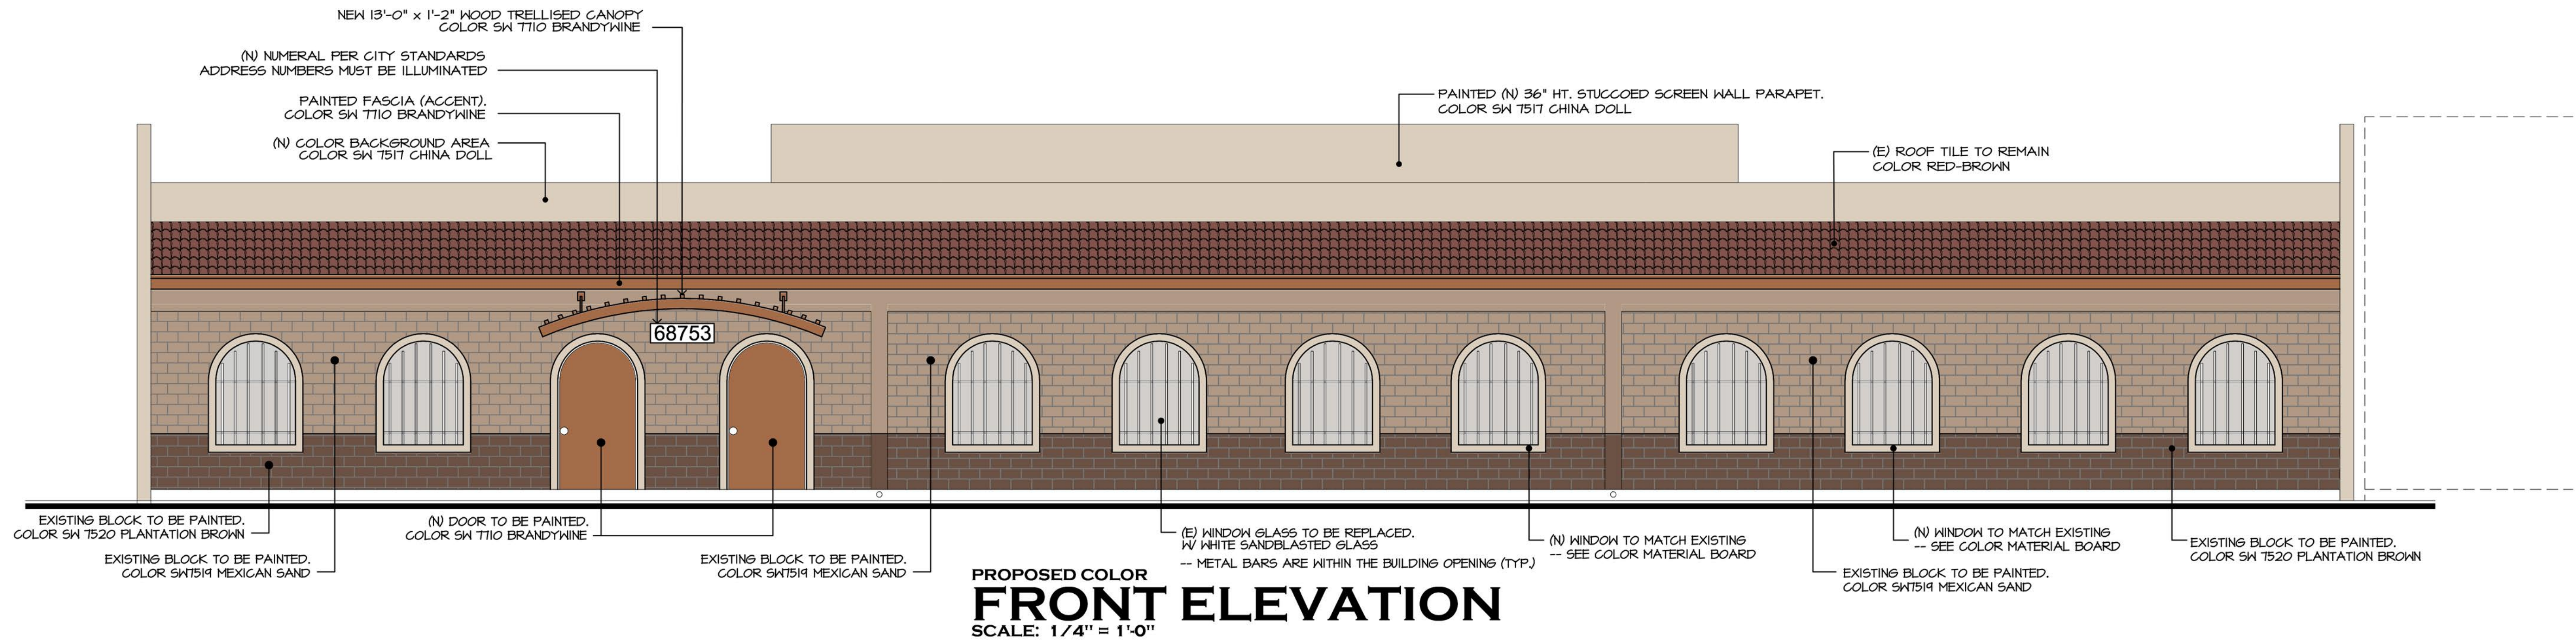

REVISION	BY
PLANNING REVISION 10/10/2017	GLS
PLANNING REVISION 10/10/2017	GLS
PLANNING REVISION 10/10/2017	GLS
ENGINEERING REVISION 10/10/2017	GLS
ARCHITECTURAL REVIEW 04/04/2018	GLS
ARCHITECTURAL REVIEW 04/04/2018	GLS