



4 TREE PLANTING

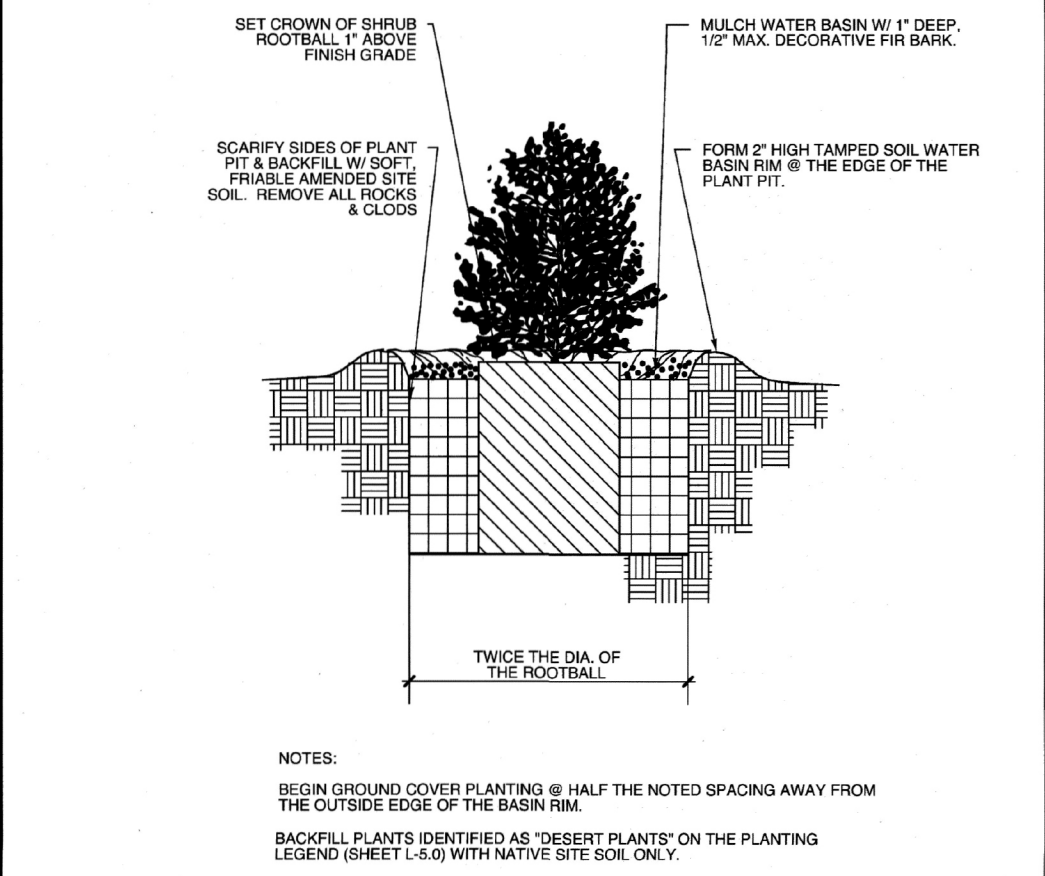


2 SHRUB PLANTING

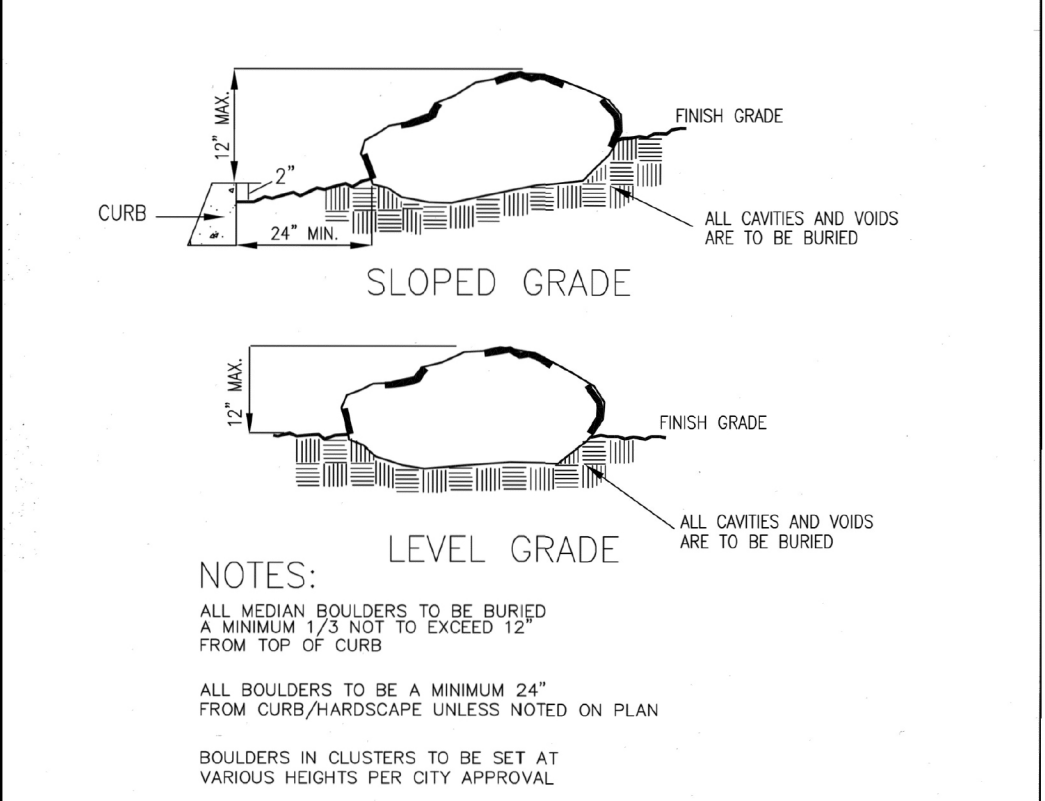


9 BOULDER INSTALLATION

TREES					
SYMBOL	NAME	COMMON NAME	GROWTH RATE	SIZE	WATER NEEDS
	TIPUANA TIPU	TIPU TREE	MODERATE	36" BOX	MODERATE
	EXISTING PALM				

INERT MATERIAL	
SYMBOL	NAME
	BOULDER - 1/3 BURIED TYPE; DESERT SELECT DIAMETER PER PLAN: 1= 24" 2=36"
	DECOMPOSED GRANITE - DESERT GOLD 3/4" THICK, AFTER COMPACTION SIZE: 3/8" MIN. SHALL BE 1 1/2" FINE

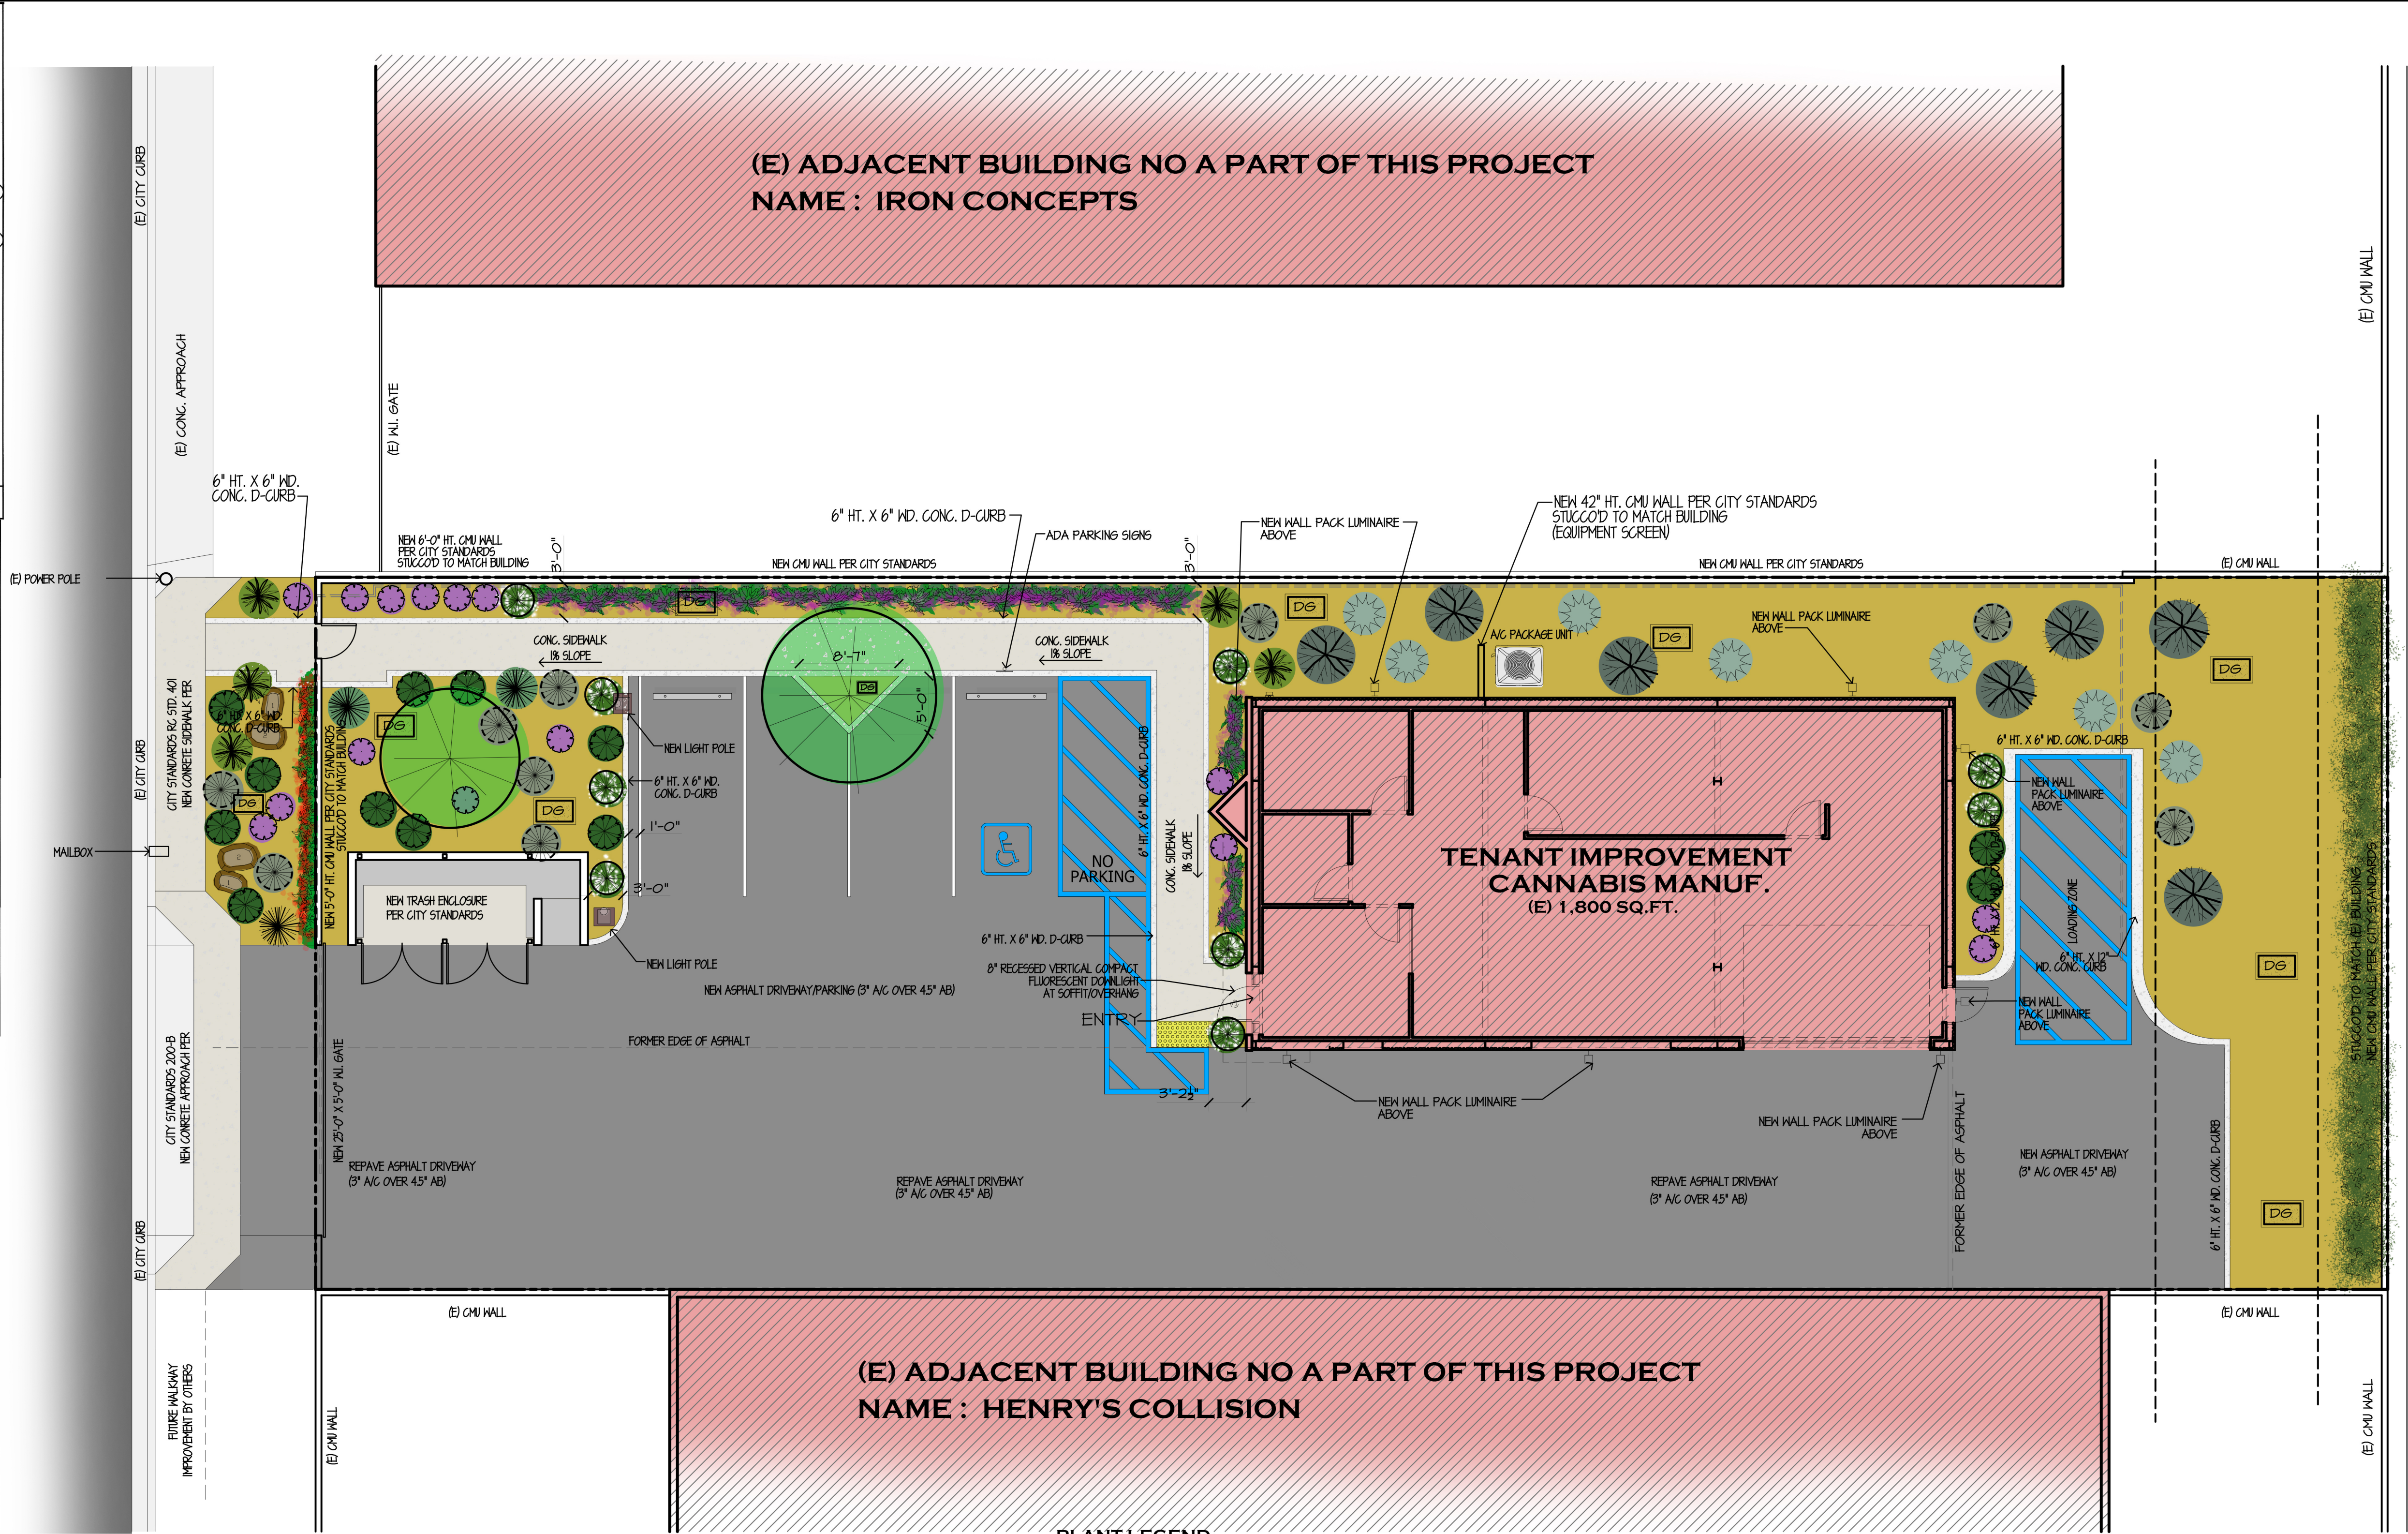

CHARLES D. GARLAND
ARCHITECT
JORGE SEPTIEN
DESIGN PRINCIPAL
744-991 Joni Dr. #9
Palm Desert, CA 92260
(760) 340-0328 Tel
(760) 340-3728 Fax
E-MAIL : gls@gsarchitecture.com

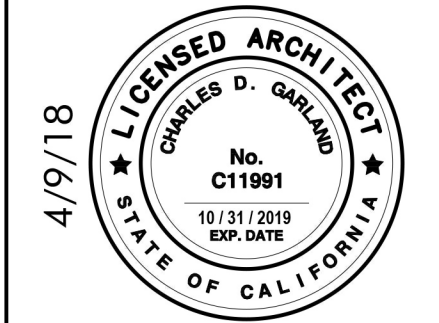

TENANT IMPROVEMENT FOR
MIRACLE EDUCATION DIST., INC.
68366 KIELEY RD. CATHEDRAL CITY, CA 92234

REVISION	BY

APN: 687-072-029
RECORDED BOOK/PAGE: MB 59/9
SUBDIVISION NAME: TR 3627
LOT/PARCEL: 37
TRACT NUMBER: 3627

SHEET TITLE:

LANDSCAPE PLAN

DRAWN **CHECKED**
G.L.S. **J.S.**
COMMENCEMENT DATE
DECEMBER 2017
SCALE
AS NOTED
JOB NO.
CC17-106
Monday, April 9, 2018

SHEET

11