



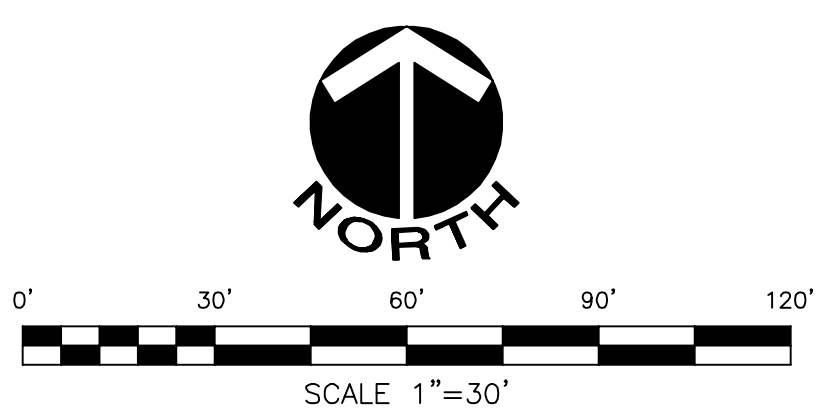


RIO DEL SOL - ESPANA
UNIT MIX EXHIBIT
MARCH 5, 2018

	MSA CONSULTING, INC.		DESIGN BY
	PLANNING ■ CIVIL ENGINEERING ■ LAND SURVEYING		SMS
	34200 BOB HOPE DRIVE ■ RANCHO MIRAGE ■ CA 92270		DRAWN BY
	TELEPHONE (760) 320-9811 ■ FAX (760) 323-7893		SMS
		CHECK BY	JAB

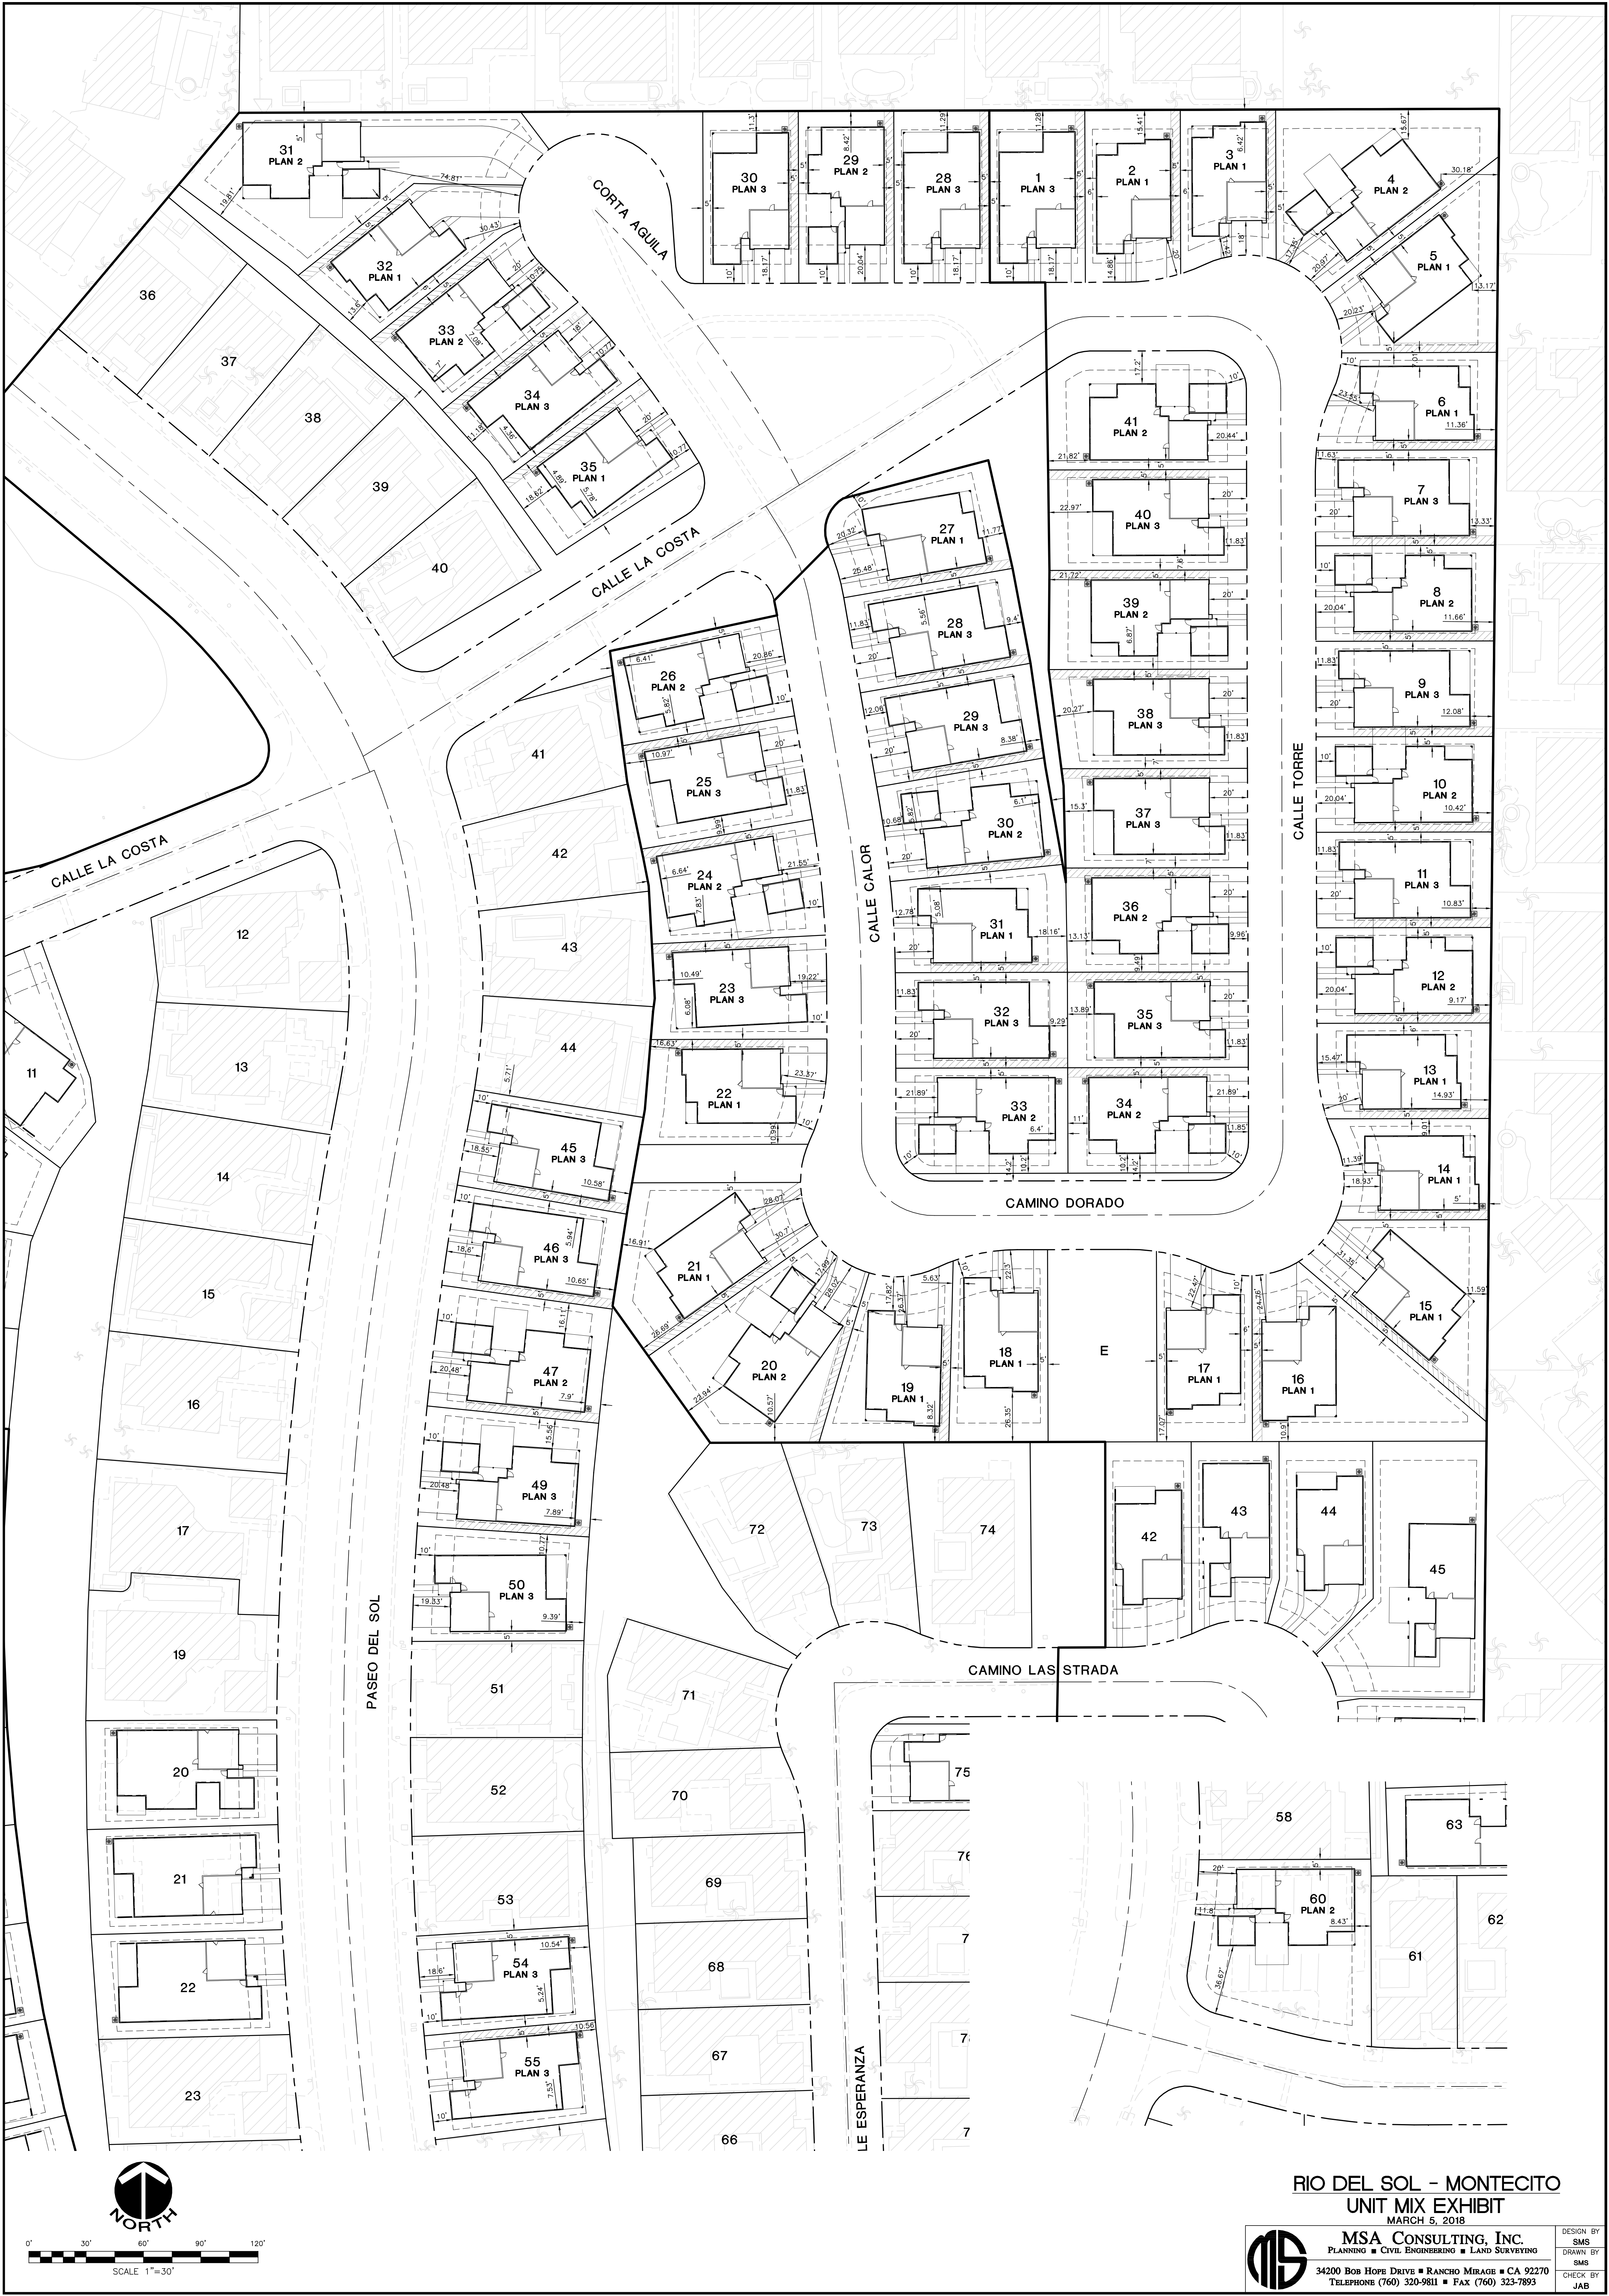


RIO DEL SOL - MONTECITO
UNIT MIX EXHIBIT
MARCH 5, 2018

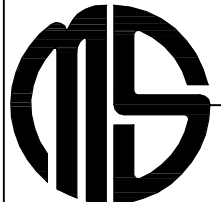


MSA CONSULTING, INC.
PLANNING ■ CIVIL ENGINEERING ■ LAND SURVEYING
34200 BOB HOPE DRIVE ■ RANCHO MIRAGE ■ CA 92270
TELEPHONE (760) 320-9811 ■ FAX (760) 323-7893

DESIGN BY
SMS
DRAWN BY
SMS
CHECK BY
JAB

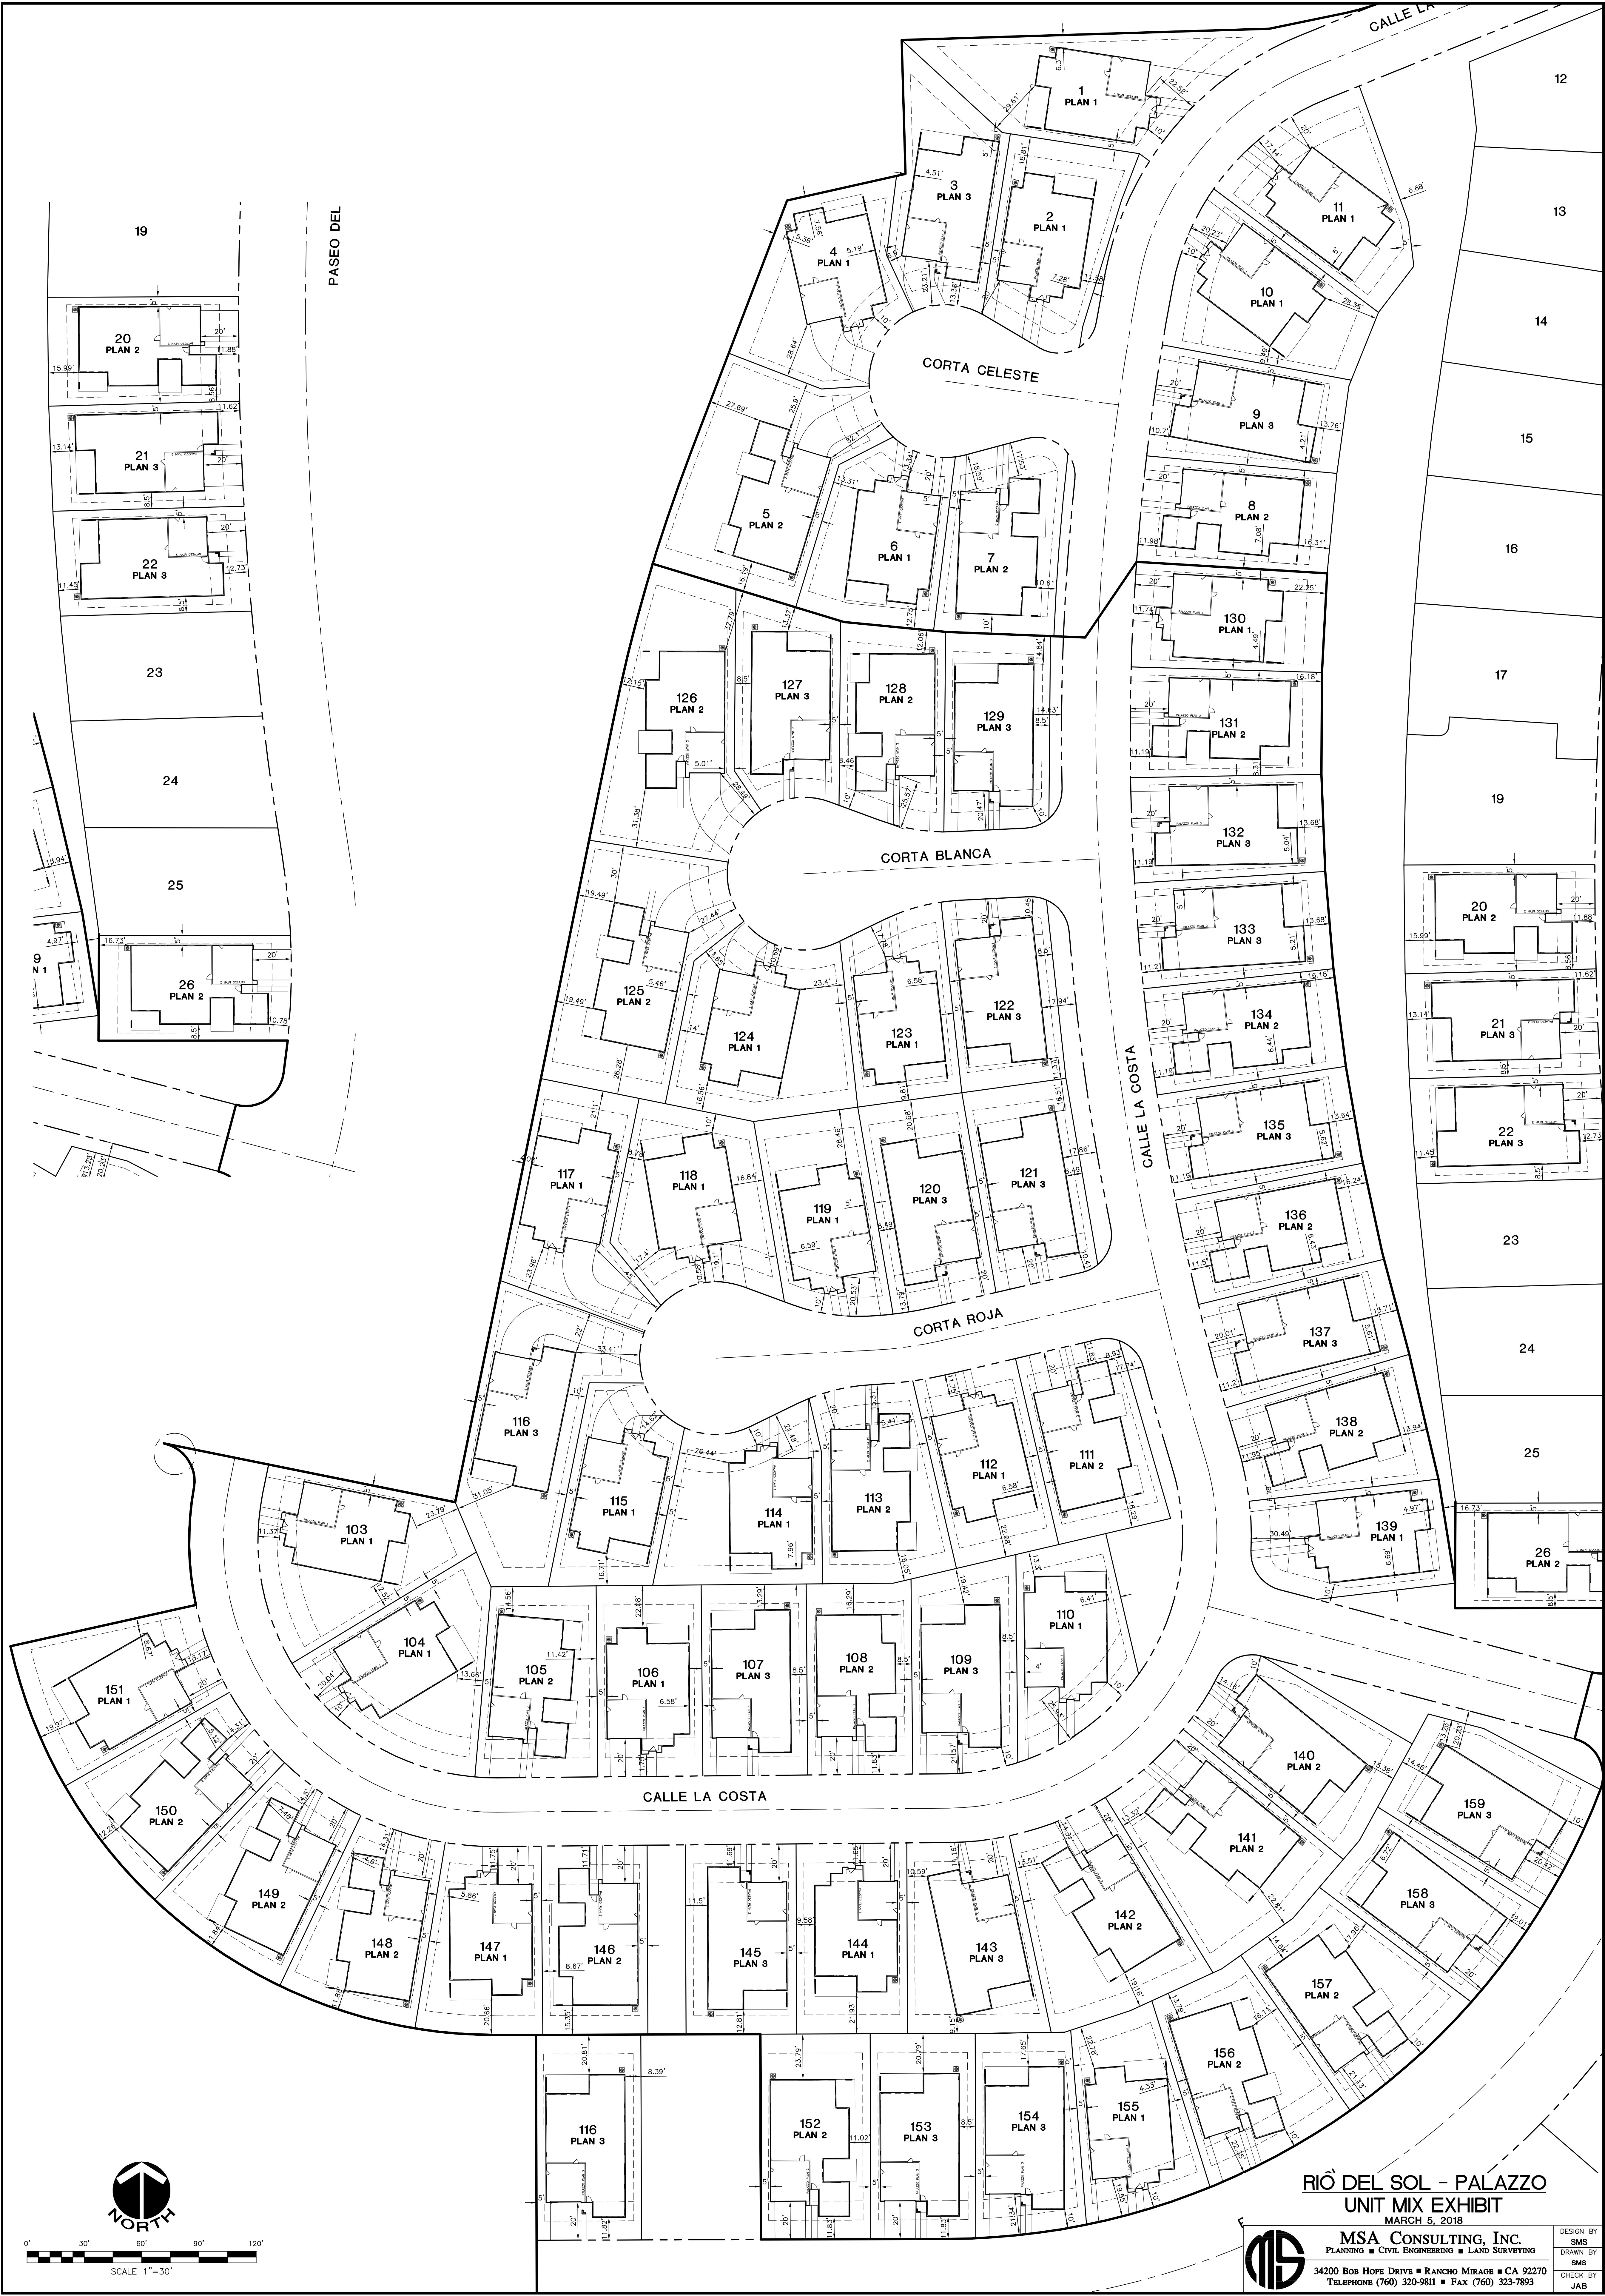

RIÒ DEL SOL - PALAZZO
UNIT MIX EXHIBIT
MARCH 5, 2018

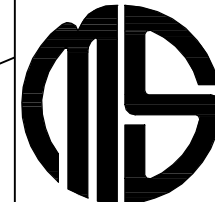

MSA CONSULTING, INC.
PLANNING ■ CIVIL ENGINEERING ■ LAND SURVEYING
34200 BOB HOPE DRIVE ■ RANCHO MIRAGE ■ CA 92270
TELEPHONE (760) 320-9811 ■ FAX (760) 323-7893

DESIGN BY
SMS
DRAWN BY
SMS
CHECK BY
JAB