

FIRST FLOOR
TOTAL LIVING

1400 SQ. FT.
1400 SQ. FT.

PLAN ONE | 1400 SQ. FT.

ESPAÑA AT RIO DEL SOL | RILINGTON GROUP
CATHEDRAL CITY, CALIFORNIA

NOTE: SQUARE FOOTAGE MAY VARY BASED ON CALCULATION METHODS


THESE DRAWINGS ARE INTENDED FOR DESIGN DEVELOPMENT AND PRELIMINARY STUDIES ONLY AND ARE NOT TO BE USED FOR ANY OTHER PURPOSE, SUCH AS FINAL PLOTTING OR FINAL ENGINEERING. COPYRIGHT WOODLEY ARCHITECTURAL GROUP, INC. THESE DRAWINGS MAY NOT BE USED OR DUPLICATED WITHOUT THE EXPRESS WRITTEN PERMISSION OF WOODLEY ARCHITECTURAL GROUP, INC.

10.04.17

the **Rilington** group

woodley
architectural
group, inc

colorado // 731 southpark dr. suite B
littleton, co 80120 / 303 683.7231
california // 2943 pullman st. suite A
santa ana, ca 92705 / 949 553.8919

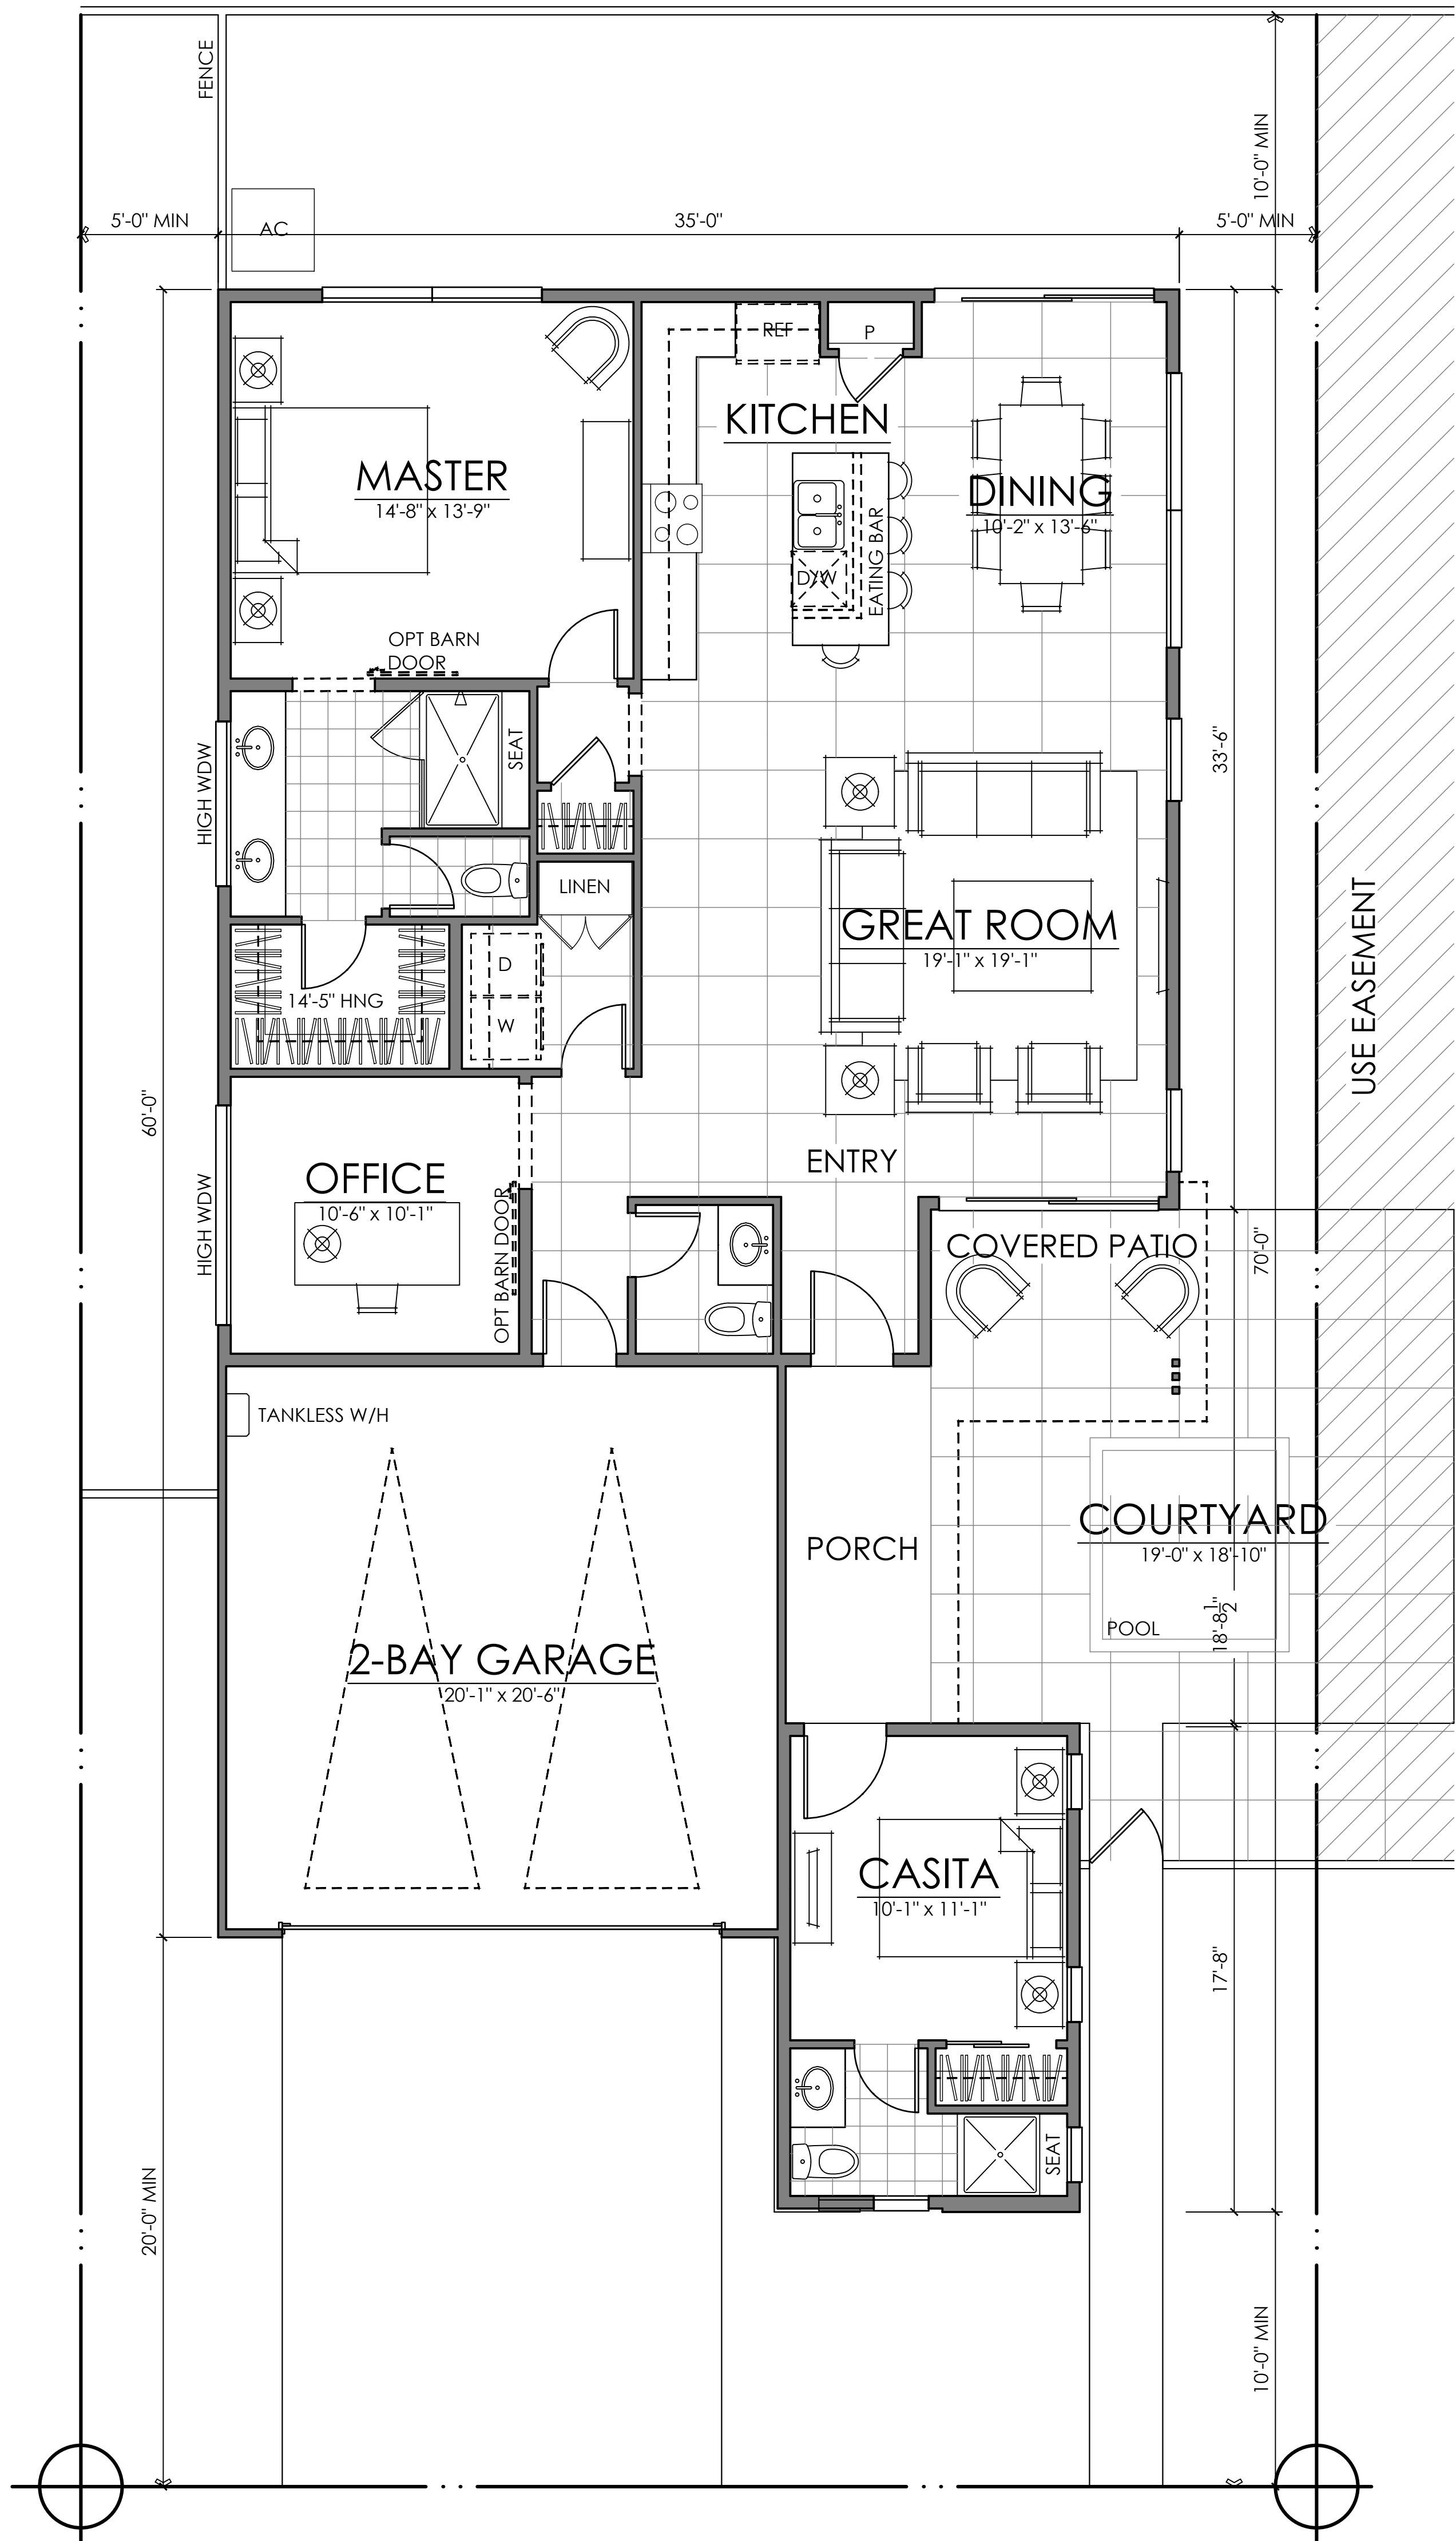

FIRST FLOOR
TOTAL LIVING


1516 SQ. FT.
1516 SQ. FT.

PLAN TWO | 1516 SQ. FT.

ESPAÑA AT RIO DEL SOL | RILINGTON GROUP
CATHEDRAL CITY, CALIFORNIA

NOTE: SQUARE FOOTAGE MAY VARY BASED ON CALCULATION METHODS
THESE DRAWINGS ARE INTENDED FOR DESIGN DEVELOPMENT AND PRELIMINARY STUDIES ONLY AND ARE NOT TO BE USED FOR ANY OTHER PURPOSE, SUCH AS FINAL PLOTTING OR FINAL ENGINEERING. COPYRIGHT WOODLEY ARCHITECTURAL GROUP, INC. THESE DRAWINGS MAY NOT BE USED OR DUPLICATED WITHOUT THE EXPRESS WRITTEN PERMISSION OF WOODLEY ARCHITECTURAL GROUP, INC.

10.04.17

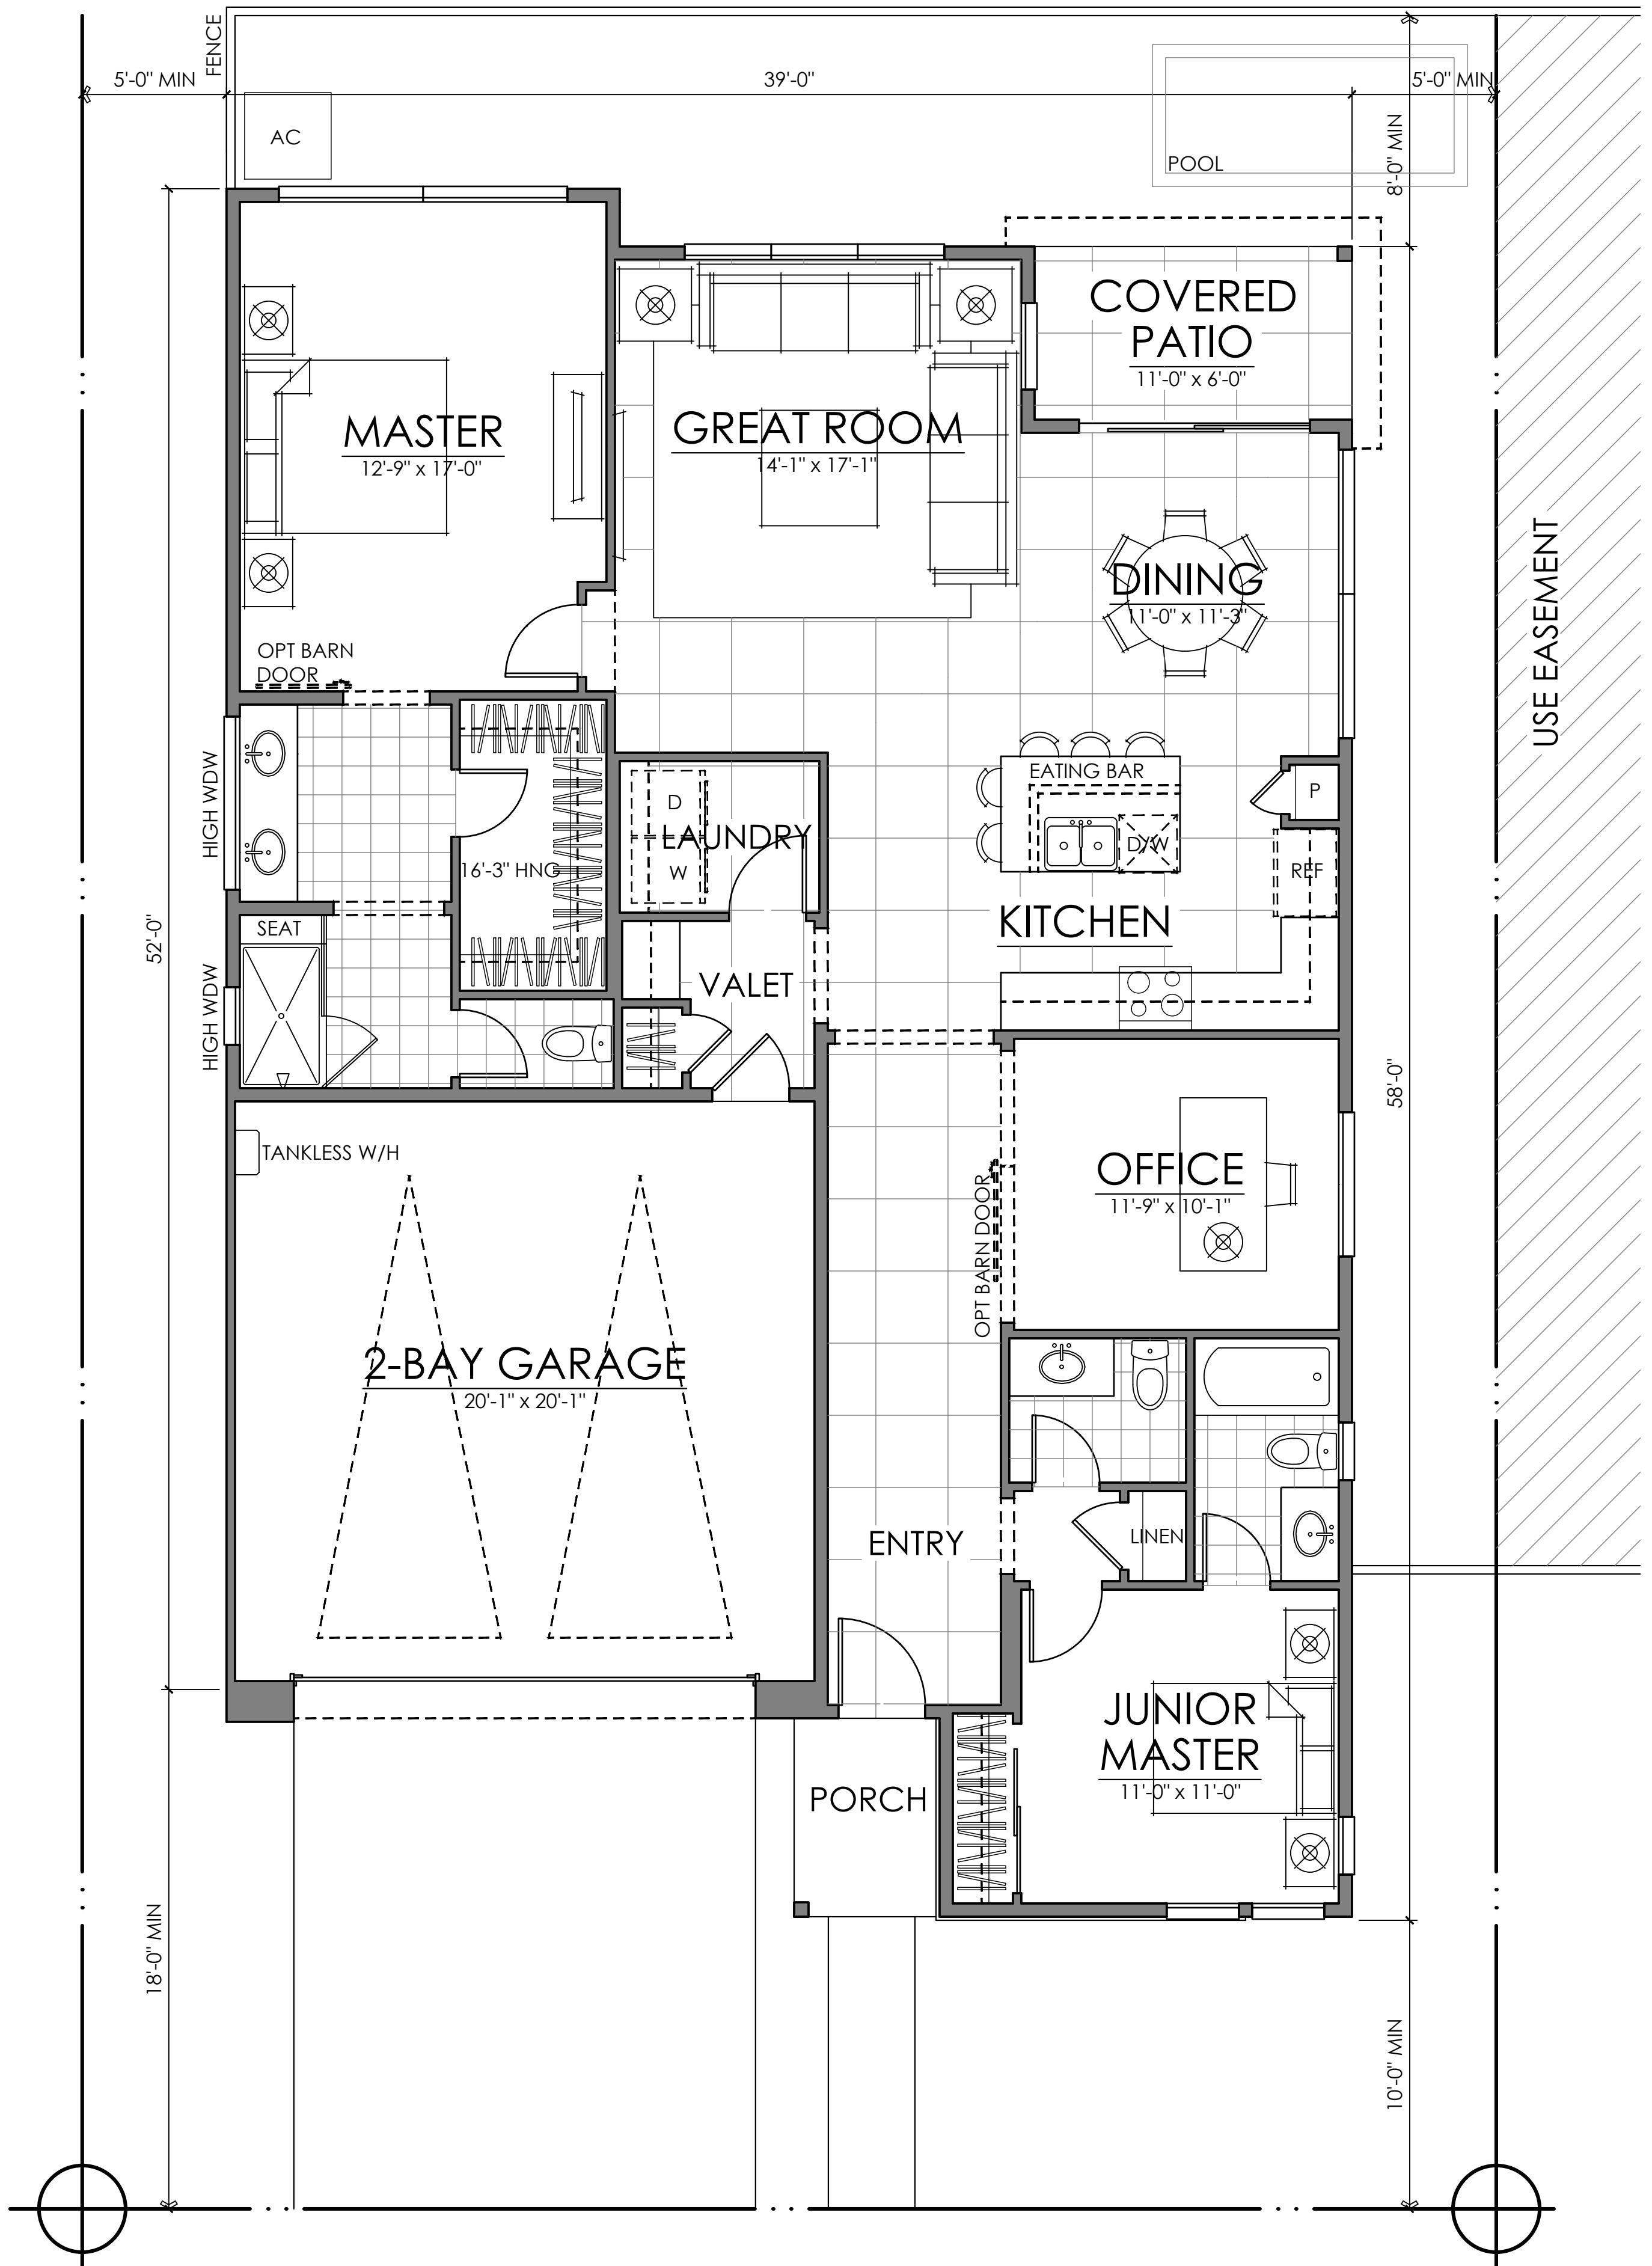

FIRST FLOOR
TOTAL LIVING

1613 SQ. FT.
1613 SQ. FT.


PLAN ONE | 1613 SQ. FT.

MONTECITO AT RIO DEL SOL | RILINGTON GROUP
CATHEDRAL CITY, CALIFORNIA

NOTE: SQUARE FOOTAGE MAY VARY BASED ON CALCULATION METHODS

THESE DRAWINGS ARE INTENDED FOR DESIGN DEVELOPMENT AND PRELIMINARY STUDIES ONLY AND ARE NOT TO BE USED FOR ANY OTHER PURPOSE, SUCH AS FINAL PLOTTING OR FINAL ENGINEERING. COPYRIGHT WOODLEY ARCHITECTURAL GROUP, INC. THESE DRAWINGS MAY NOT BE USED OR DUPLICATED WITHOUT THE EXPRESS WRITTEN PERMISSION OF WOODLEY ARCHITECTURAL GROUP, INC.

10.04.17

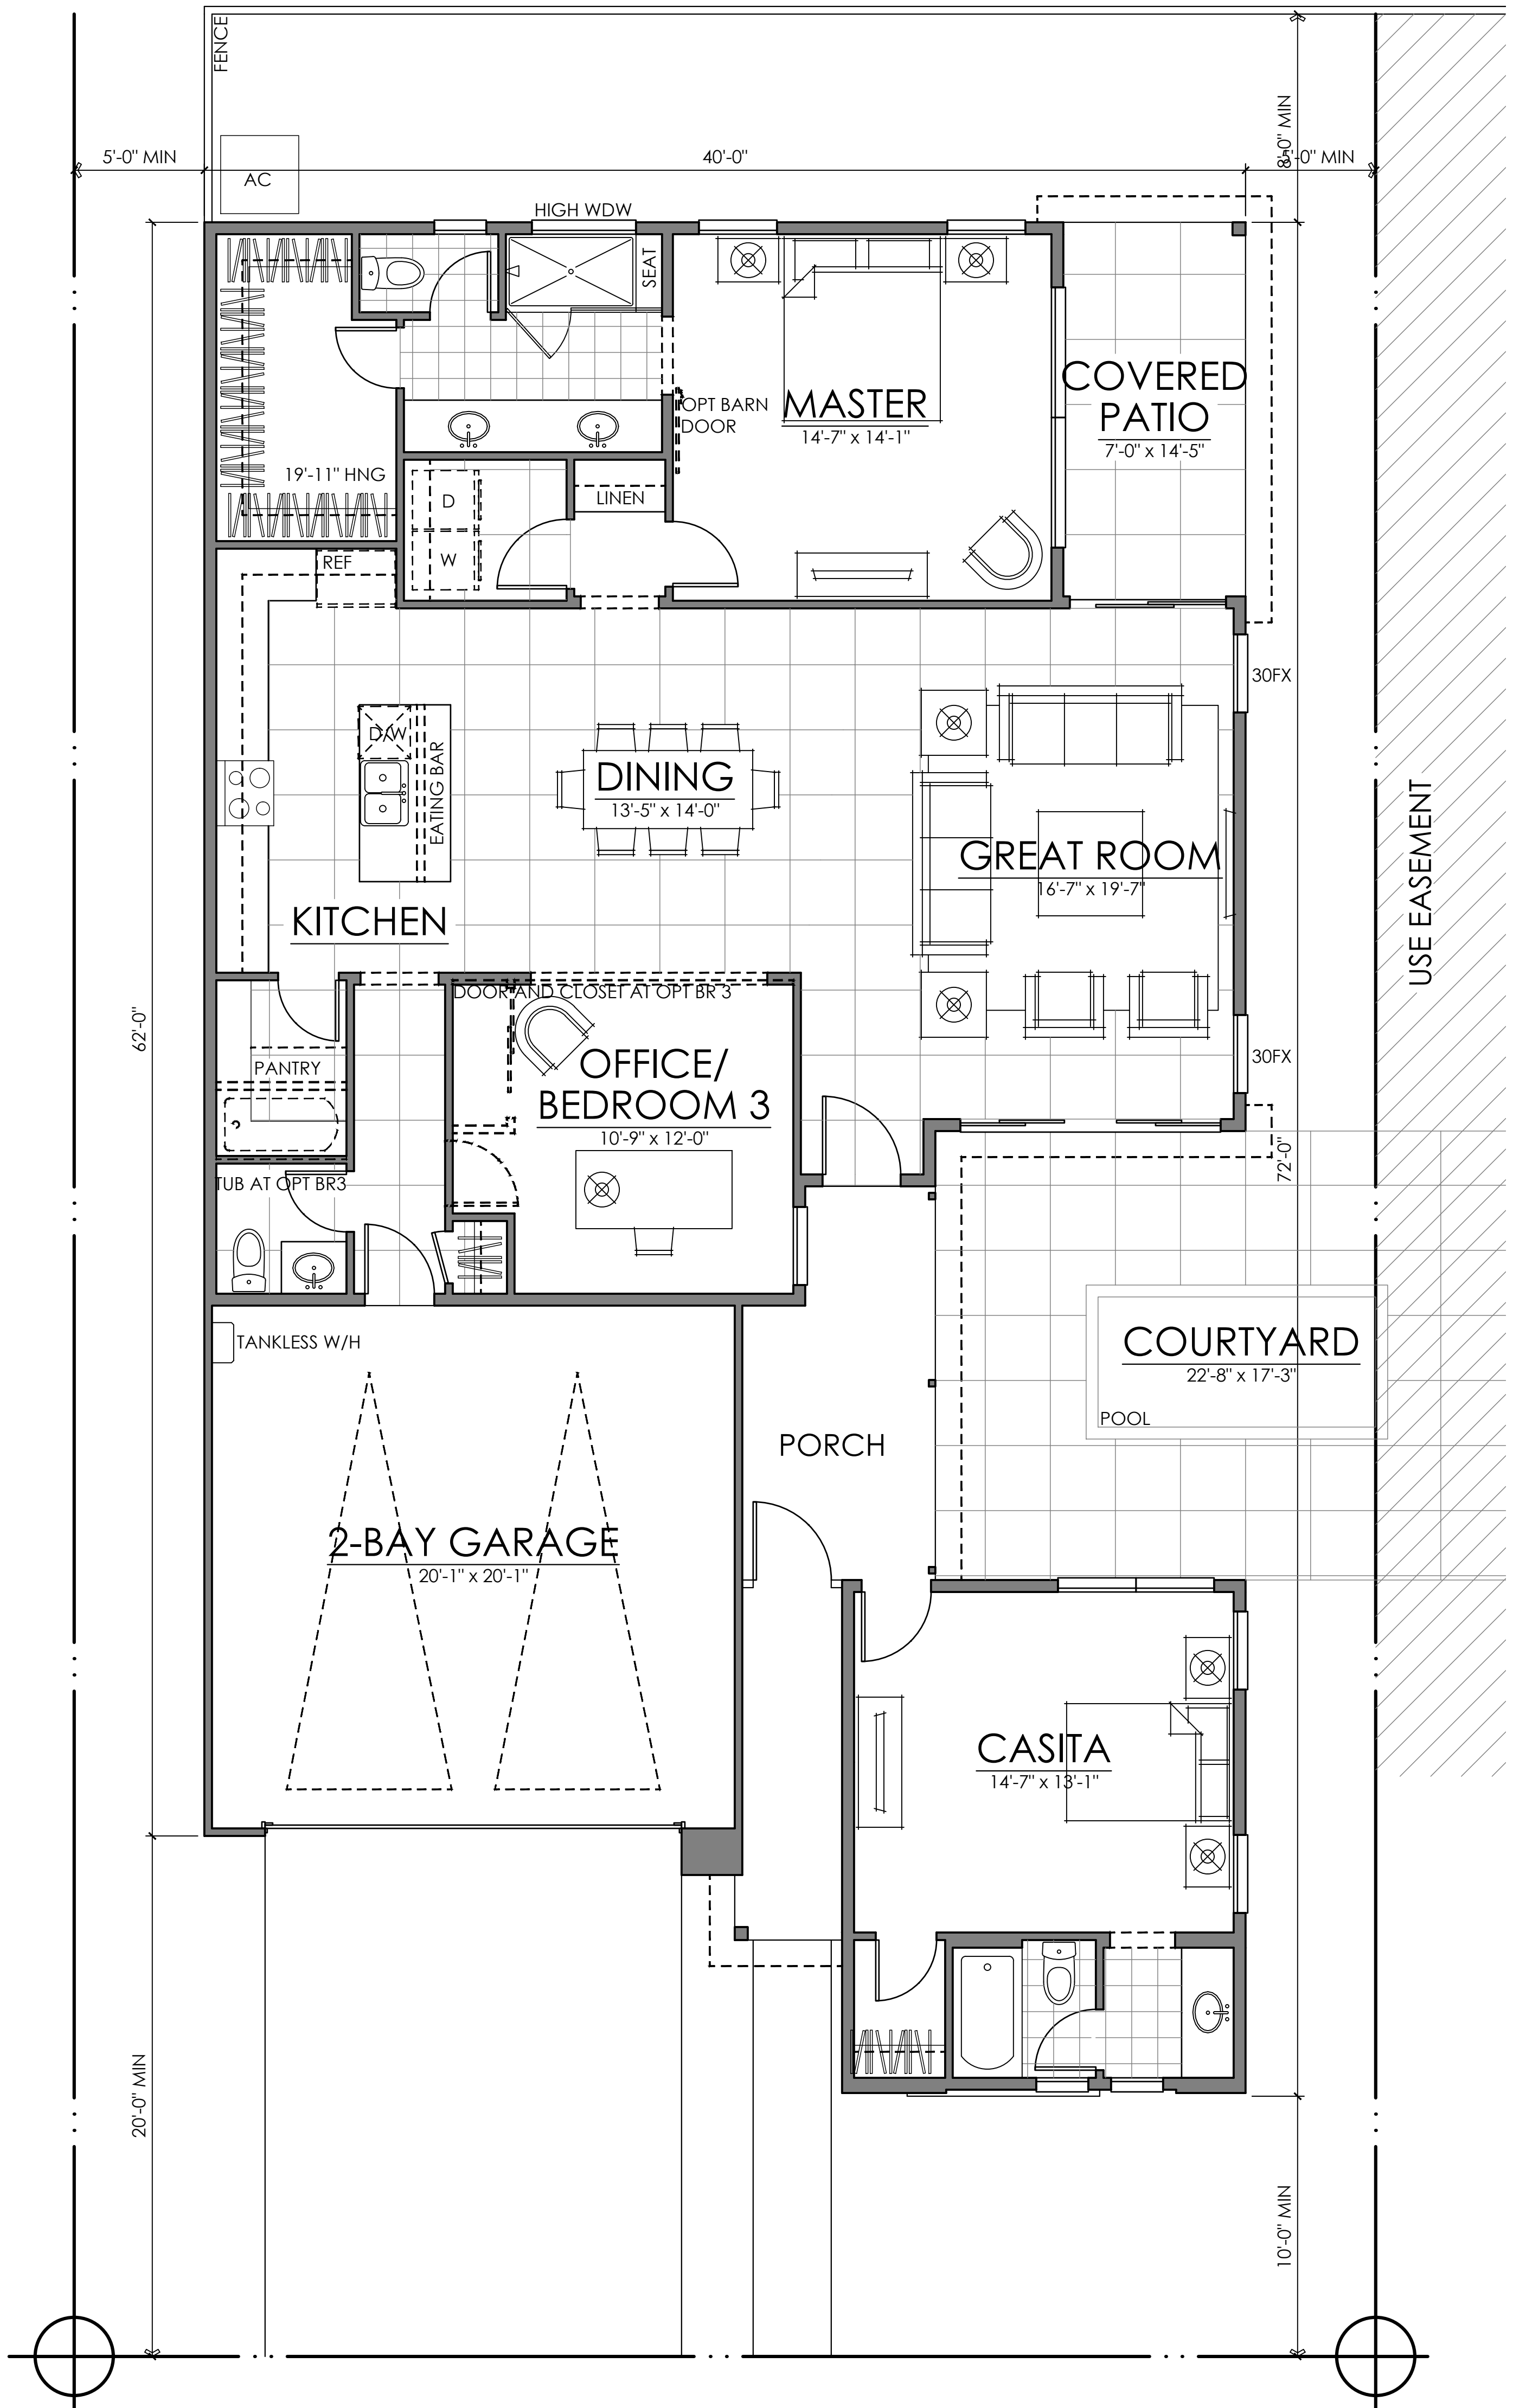

FIRST FLOOR
TOTAL LIVING

1766 SQ. FT.
1766 SQ. FT.


PLAN TWO | 1766 SQ. FT.

MONTECITO AT RIO DEL SOL | RILINGTON GROUP
CATHEDRAL CITY, CALIFORNIA

NOTE: SQUARE FOOTAGE MAY VARY BASED ON CALCULATION METHODS

THESE DRAWINGS ARE INTENDED FOR DESIGN DEVELOPMENT AND PRELIMINARY STUDIES ONLY AND ARE NOT TO BE USED FOR ANY OTHER PURPOSE, SUCH AS FINAL PLOTTING OR FINAL ENGINEERING. COPYRIGHT WOODLEY ARCHITECTURAL GROUP, INC. THESE DRAWINGS MAY NOT BE USED OR DUPLICATED WITHOUT THE EXPRESS WRITTEN PERMISSION OF WOODLEY ARCHITECTURAL GROUP, INC.

10.04.17

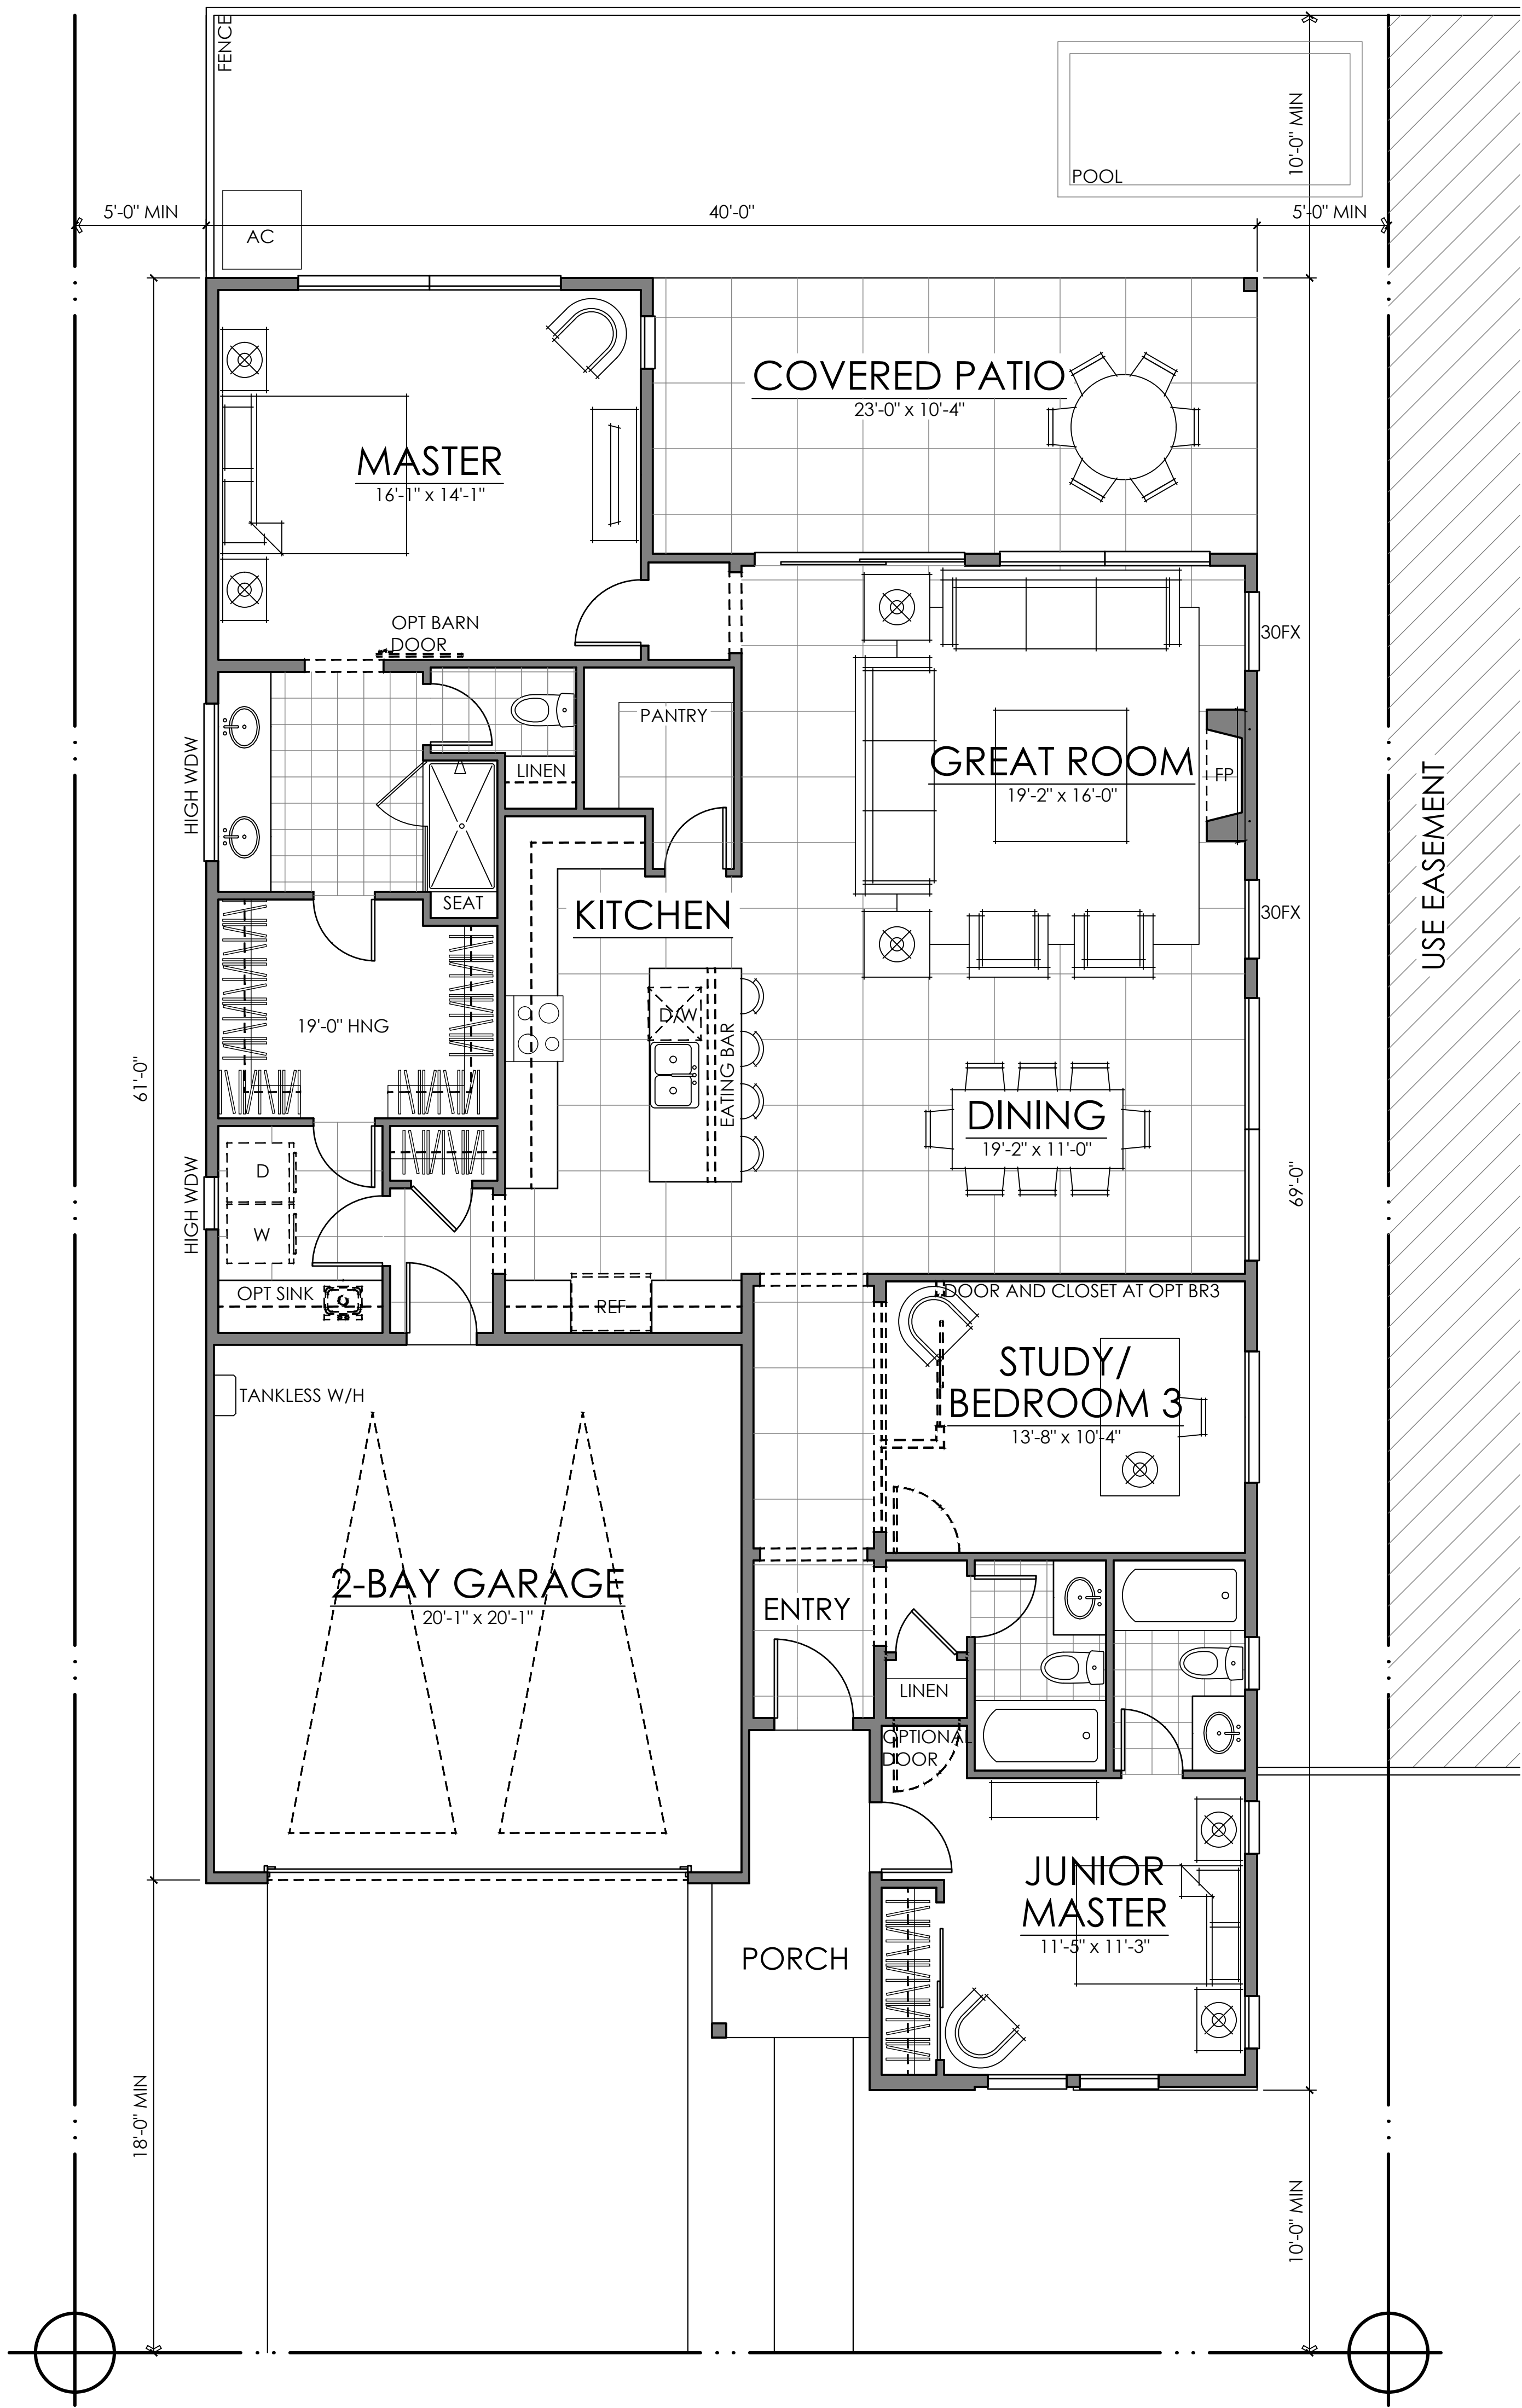

FIRST FLOOR
TOTAL LIVING

1872 SQ. FT.
1872 SQ. FT.


PLAN THREE | 1872 SQ. FT.

MONTECITO AT RIO DEL SOL | RILINGTON GROUP
CATHEDRAL CITY, CALIFORNIA

NOTE: SQUARE FOOTAGE MAY VARY BASED ON CALCULATION METHODS

THESE DRAWINGS ARE INTENDED FOR DESIGN DEVELOPMENT AND PRELIMINARY STUDIES ONLY AND ARE NOT TO BE USED FOR ANY OTHER PURPOSE, SUCH AS FINAL PLOTTING OR FINAL ENGINEERING. COPYRIGHT WOODLEY ARCHITECTURAL GROUP, INC. THESE DRAWINGS MAY NOT BE USED OR DUPLICATED WITHOUT THE EXPRESS WRITTEN PERMISSION OF WOODLEY ARCHITECTURAL GROUP, INC.

10.04.17

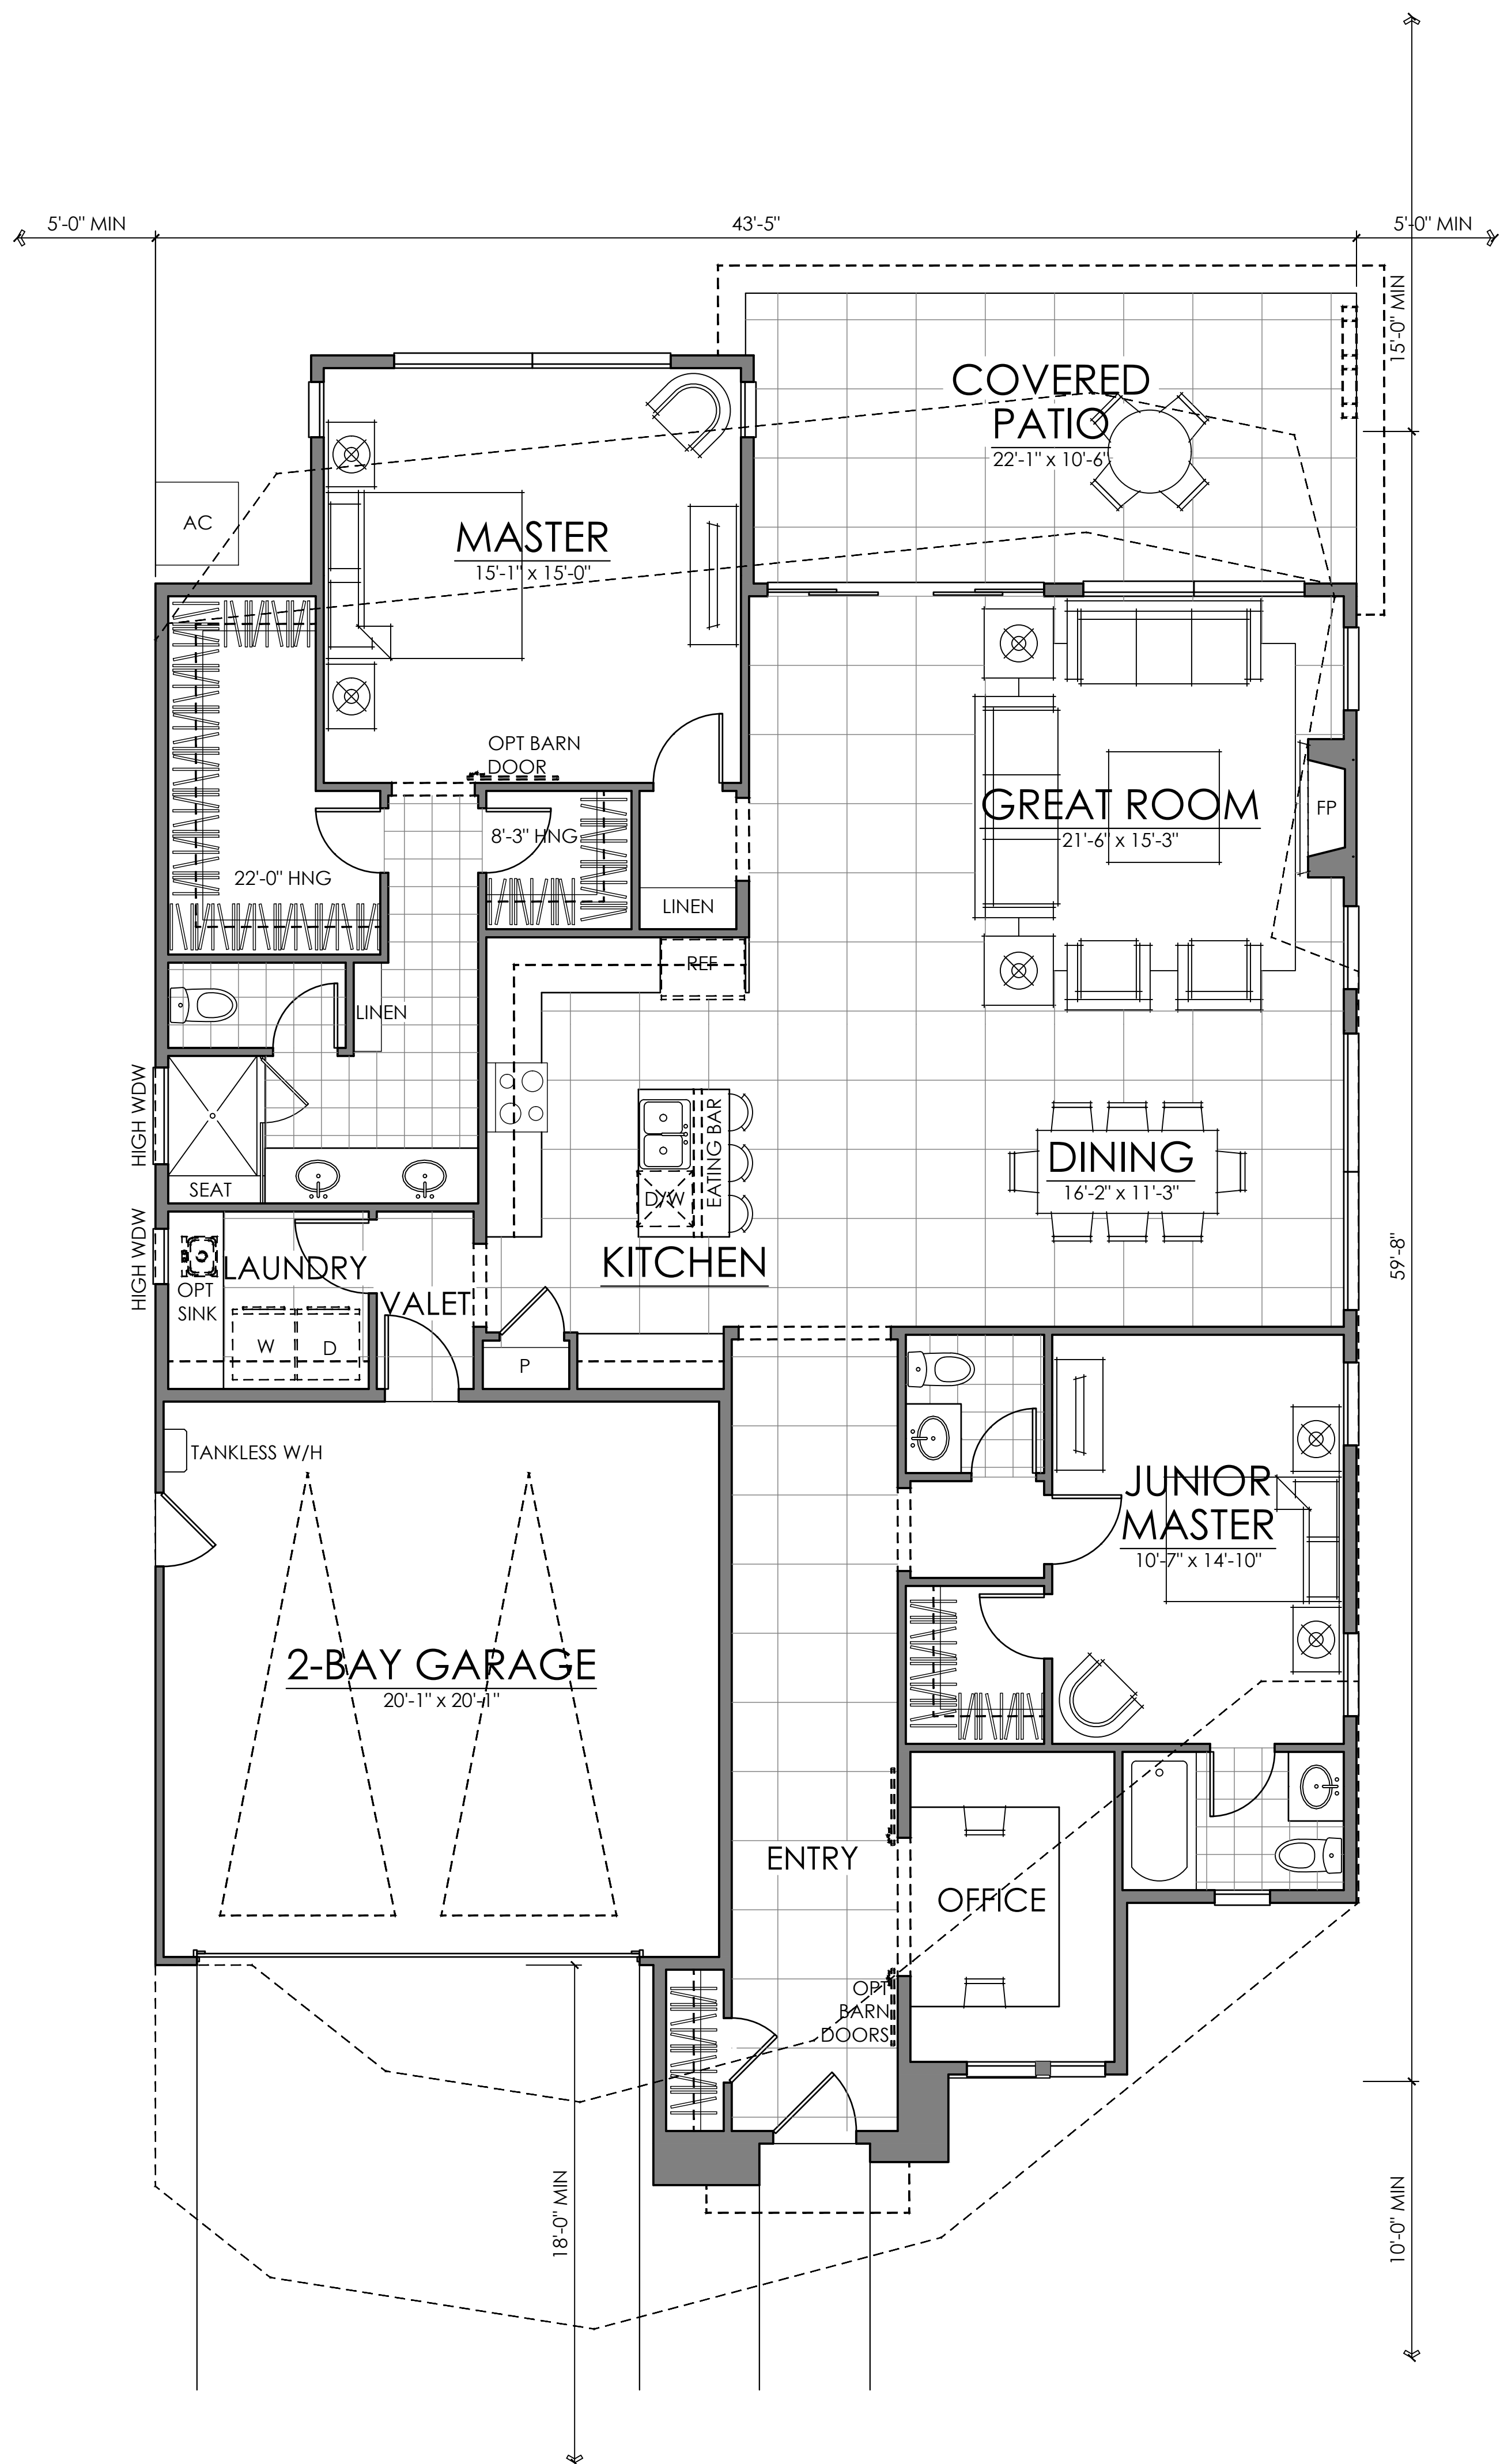

FIRST FLOOR
TOTAL LIVING

1959 SQ. FT.
1959 SQ. FT.

PLAN ONE | 1959 SQ. FT.

PALAZZO AT RIO DEL SOL | RILINGTON GROUP
CATHEDRAL CITY, CALIFORNIA

NOTE: SQUARE FOOTAGE MAY VARY BASED ON CALCULATION METHODS


THESE DRAWINGS ARE INTENDED FOR DESIGN DEVELOPMENT AND PRELIMINARY STUDIES ONLY AND ARE NOT TO BE USED FOR ANY OTHER PURPOSE, SUCH AS FINAL PLOTTING OR FINAL ENGINEERING. COPYRIGHT WOODLEY ARCHITECTURAL GROUP, INC. THESE DRAWINGS MAY NOT BE USED OR DUPLICATED WITHOUT THE EXPRESS WRITTEN PERMISSION OF WOODLEY ARCHITECTURAL GROUP, INC.

10.04.17

the **Rilington** group

woodley
architectural
group, inc

colorado // 731 southpark dr. suite B
littleton, co 80120 / 303 683.7231
california // 2943 pullman st. suite A
santa ana, ca 92705 / 949 553.8919

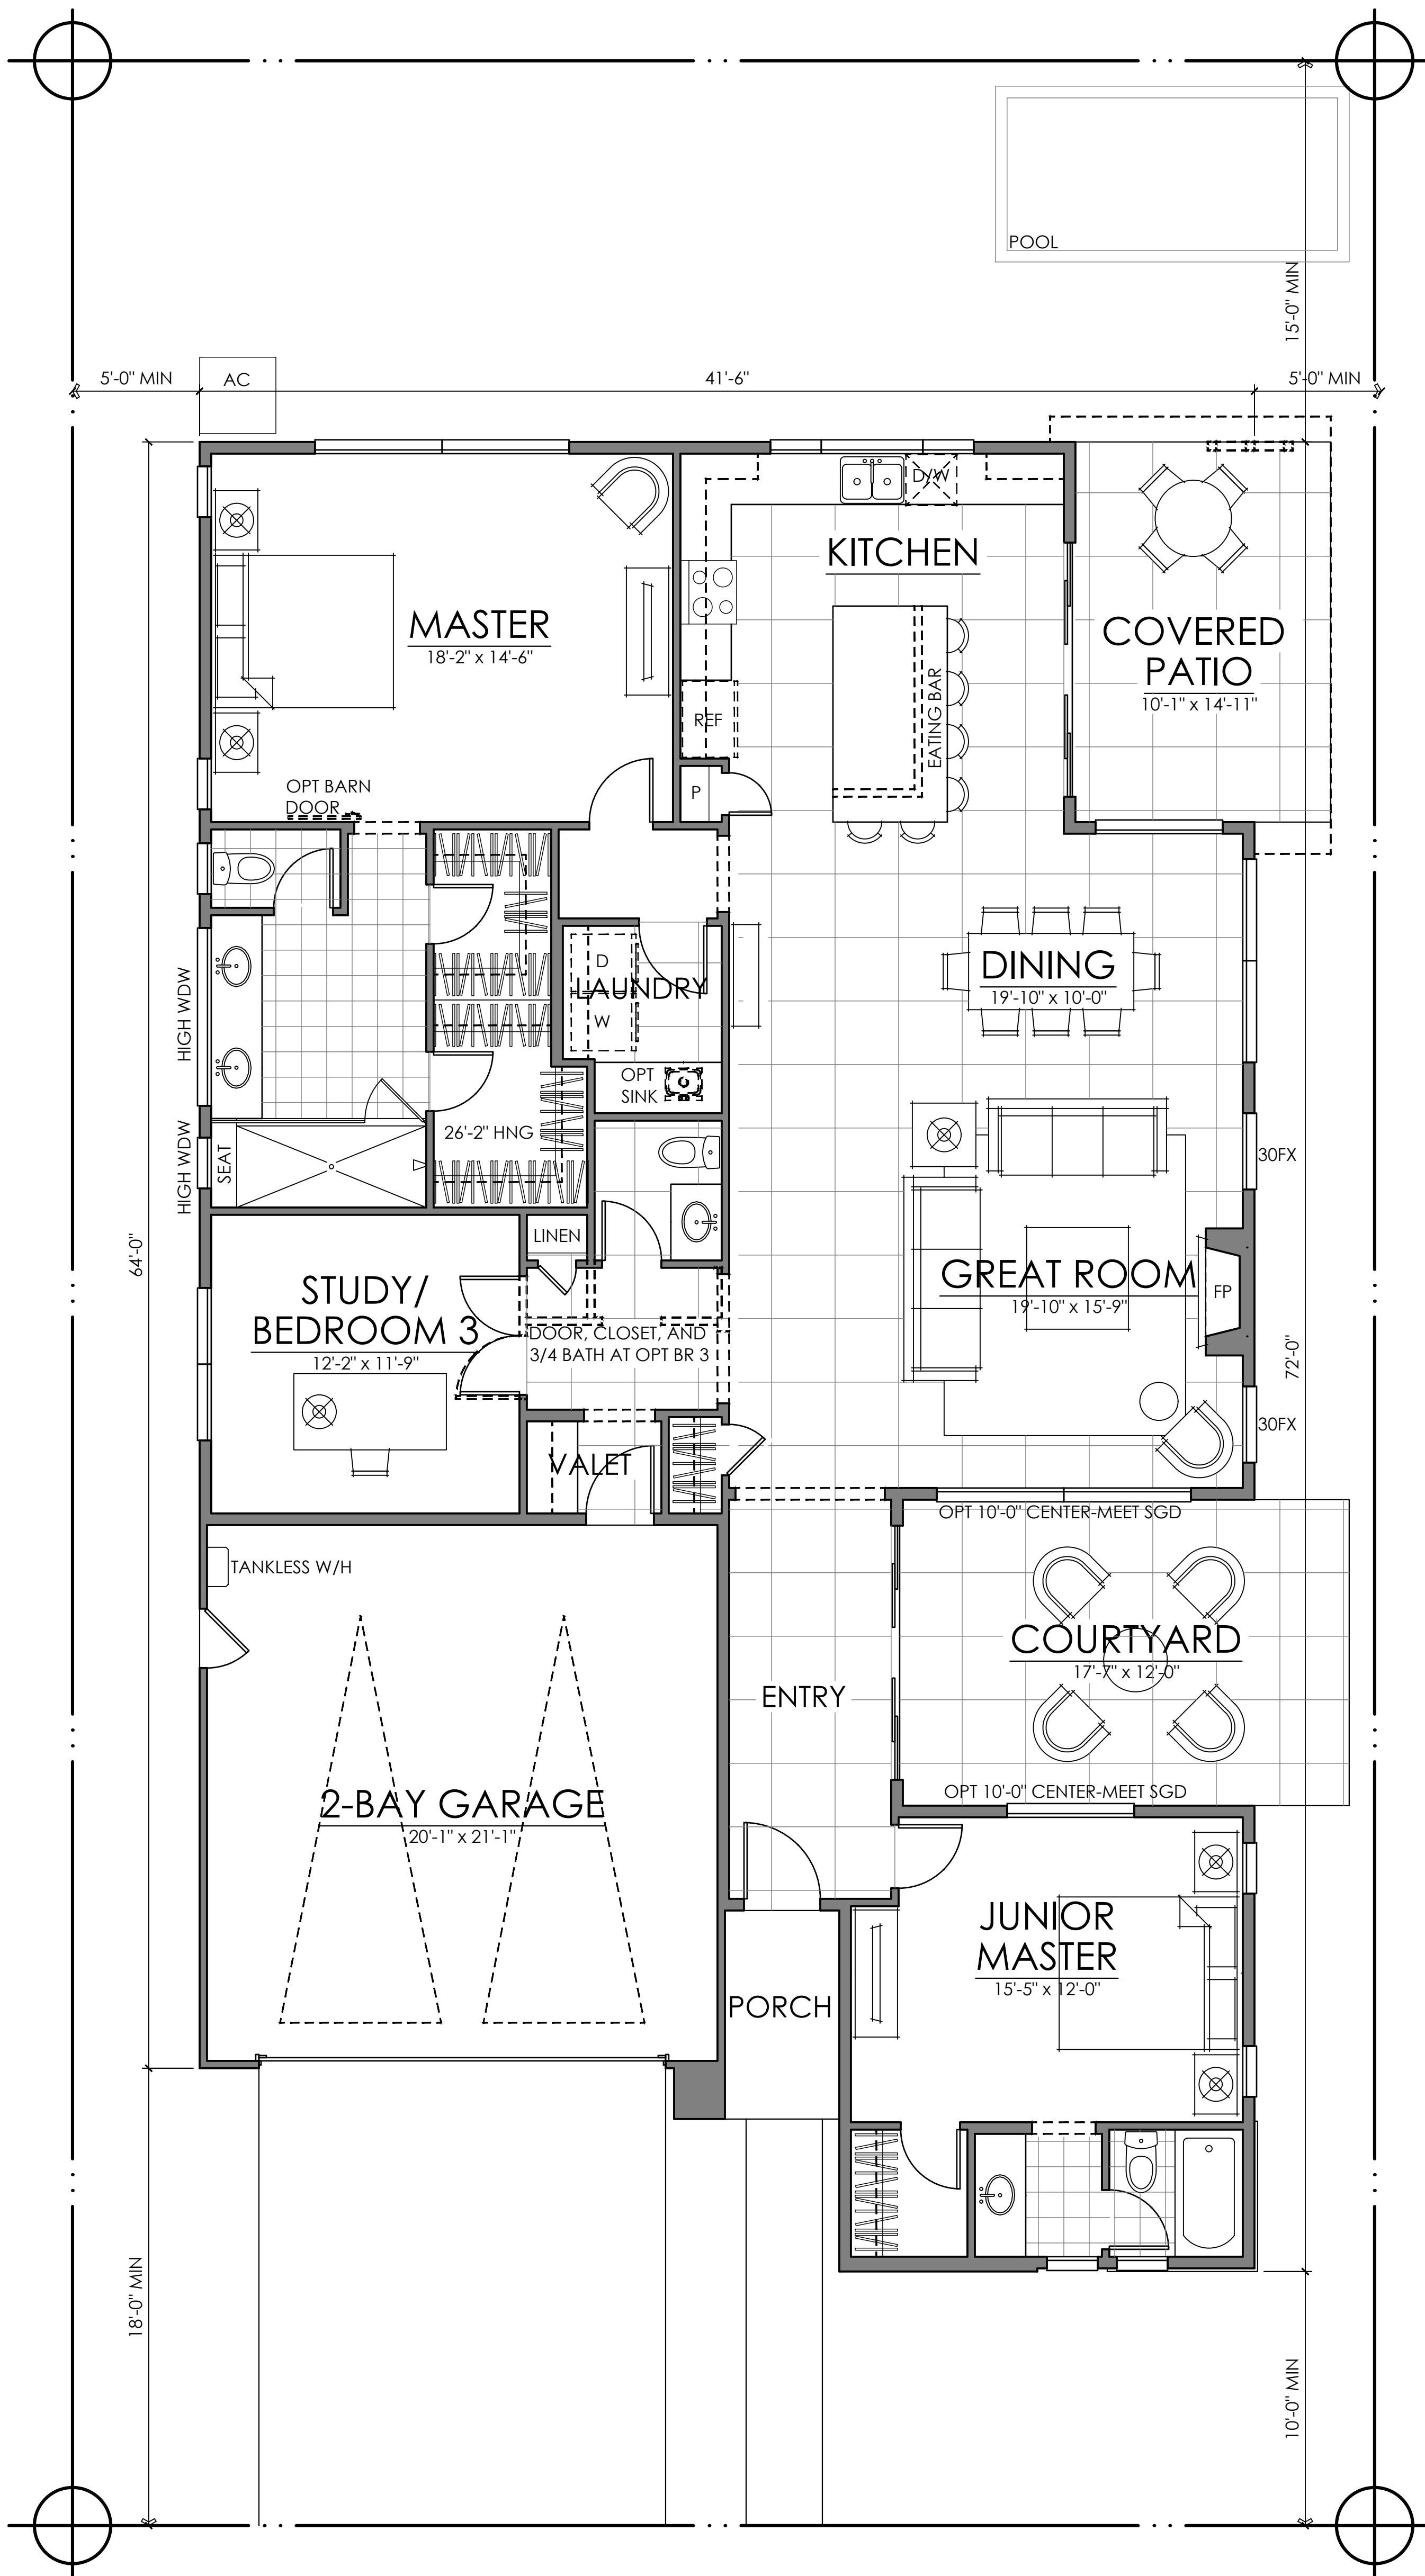

FIRST FLOOR
TOTAL LIVING

2047 SQ. FT.
2047 SQ. FT.

PLAN TWO | 2047 SQ. FT.

PALAZZO AT RIO DEL SOL | RILINGTON GROUP
CATHEDRAL CITY, CALIFORNIA

NOTE: SQUARE FOOTAGE MAY VARY BASED ON CALCULATION METHODS

THESE DRAWINGS ARE INTENDED FOR DESIGN DEVELOPMENT AND PRELIMINARY STUDIES ONLY AND ARE NOT TO BE USED FOR ANY OTHER PURPOSE, SUCH AS FINAL PLOTTING OR FINAL ENGINEERING. COPYRIGHT WOODLEY ARCHITECTURAL GROUP, INC. THESE DRAWINGS MAY NOT BE USED OR DUPLICATED WITHOUT THE EXPRESS WRITTEN PERMISSION OF WOODLEY ARCHITECTURAL GROUP, INC.

10.04.17



PLAN THREE | 2274 SQ. FT.

PALAZZO AT RIO DEL SOL | RILINGTON GROUP
CATHEDRAL CITY, CALIFORNIA

NOTE: SQUARE FOOTAGE MAY VARY BASED ON CALCULATION METHODS
 USED FOR ANY OTHER PURPOSE, SUCH AS RINAL PLOTTING OR FINAL ENGINEERING. COPYRIGHT WOODLEY ARCHITECTURAL GROUP, INC. THESE DRAWINGS MAY NOT BE USED OR DUPLICATED WITHOUT THE EXPRESS WRITTEN PERMISSION OF WOODLEY ARCHITECTURAL GROUP, INC.

woodley
architectural
group, inc

colorado // 731 southpark dr. suite B
littleton, co 80120 / 303 683.7231
california // 2943 pullman st. suite A
santa ana, ca 92705 / 949 553.8919

10.04.17

the **Rilington** group